
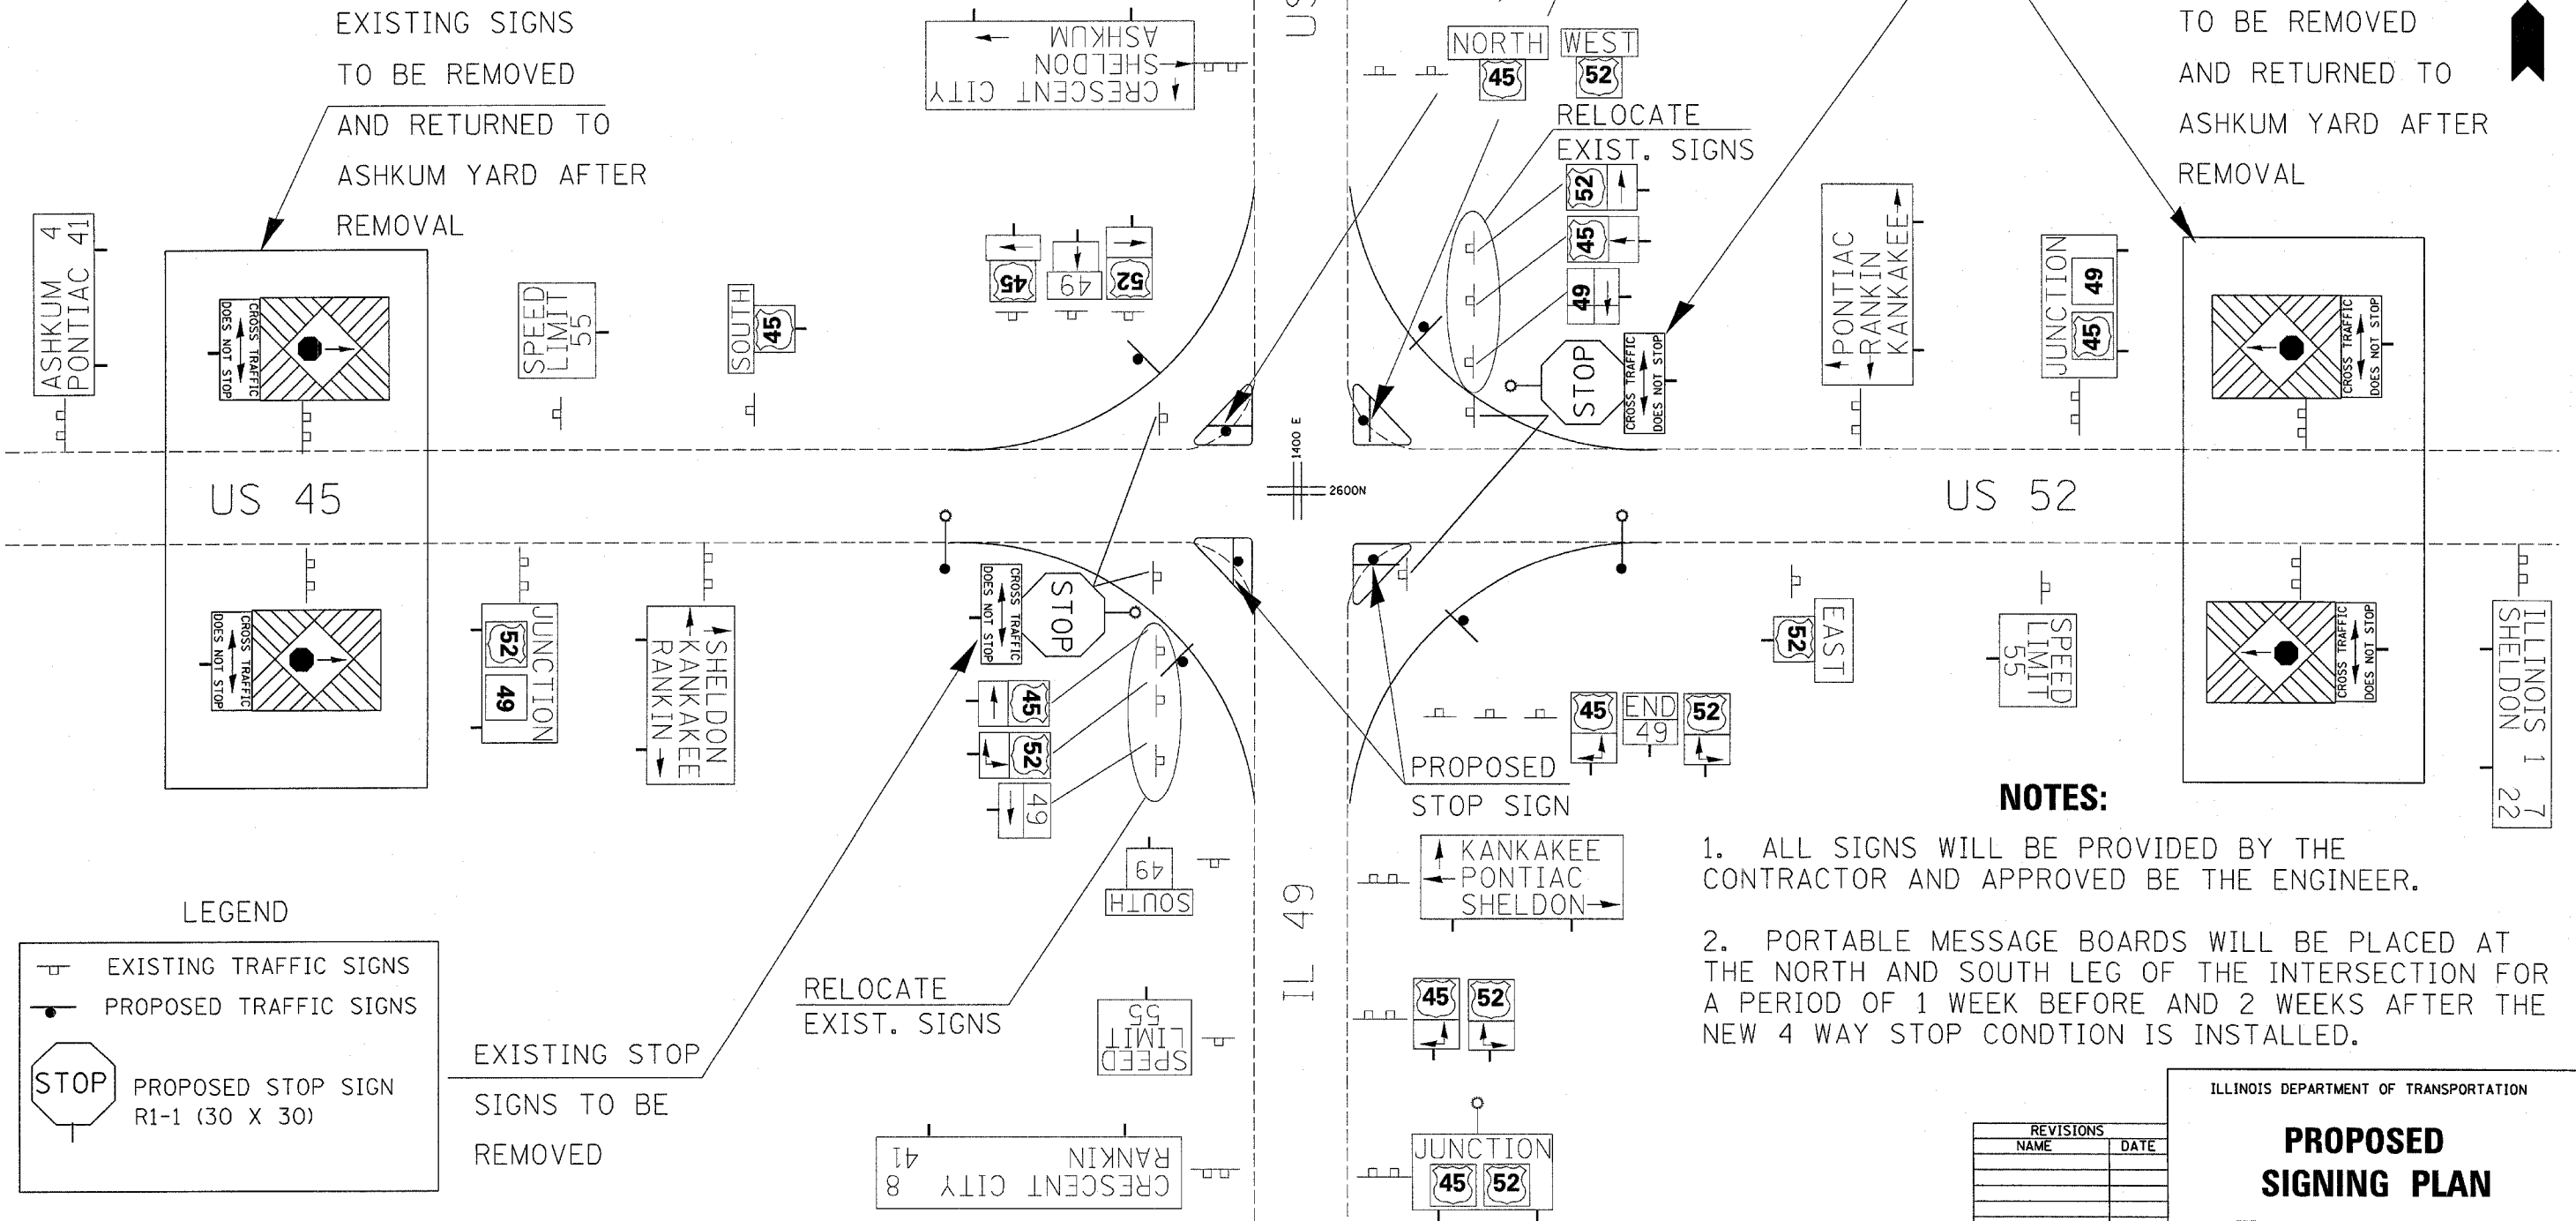


F. A. DIST.	SECTION	COUNTY	TOTAL SHEETS	SHEET NO.
681	118 N	IROQUOIS	30	16
STA.	TO STA.			
FED. ROAD DIST. NO.	ILLINOIS	FED. AID PROJECT		

ADVANCE WARNING SIGNS WITH FLASHING YELLOW BEACONS PLACED 450 FT IN ADVANCE OF PROPOSED STOP SIGNS ON ALL LEGS OF INTERSECTION (SEE LIGHTING SHEET FOR NUMBER AND LOCATION)

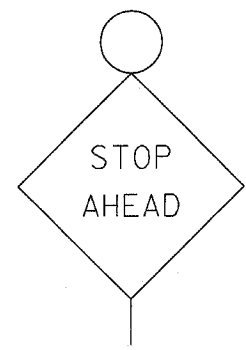

EXISTING SIGNS TO BE REMOVED AND RETURNED TO ASHKUM YARD AFTER REMOVAL

EXISTING STOP SIGNS TO BE REMOVED

EXISTING SIGNS TO BE REMOVED AND RETURNED TO ASHKUM YARD AFTER REMOVAL

LEGEND

- EXISTING TRAFFIC SIGNS
- PROPOSED TRAFFIC SIGNS
- PROPOSED STOP SIGN R1-1 (30 X 30)

EXISTING STOP SIGNS TO BE REMOVED

RELOCATE EXIST. SIGNS

PROPOSED STOP SIGN

NOTES:

1. ALL SIGNS WILL BE PROVIDED BY THE CONTRACTOR AND APPROVED BY THE ENGINEER.
2. PORTABLE MESSAGE BOARDS WILL BE PLACED AT THE NORTH AND SOUTH LEG OF THE INTERSECTION FOR A PERIOD OF 1 WEEK BEFORE AND 2 WEEKS AFTER THE NEW 4 WAY STOP CONDITION IS INSTALLED.

REVISIONS	
NAME	DATE

ILLINOIS DEPARTMENT OF TRANSPORTATION

PROPOSED SIGNING PLAN

SCALE: VERT. _____
 HORIZ. _____
 DATE: JULY 27, 2004

DRAWN BY: KKP
 CHECKED BY: _____