


F.A.P. RTE.	SECTION	COUNTY	TOTAL SHEETS	SHEET NO.
681	118 N	IROQUOIS	30	26
STA. 242+50		TO STA. 243+50		
FED. ROAD DIST. NO.		ILLINOIS FED. AID PROJECT		

DATE	
BY	
FINAL SURVEY	
REVISION	
NO. DATE	
NO. DATE	
AREAS CHECKED	

DATE	
BY	
ORIGINAL SURVEY	
REVISION	
NO. DATE	
NO. DATE	
AREAS CHECKED	

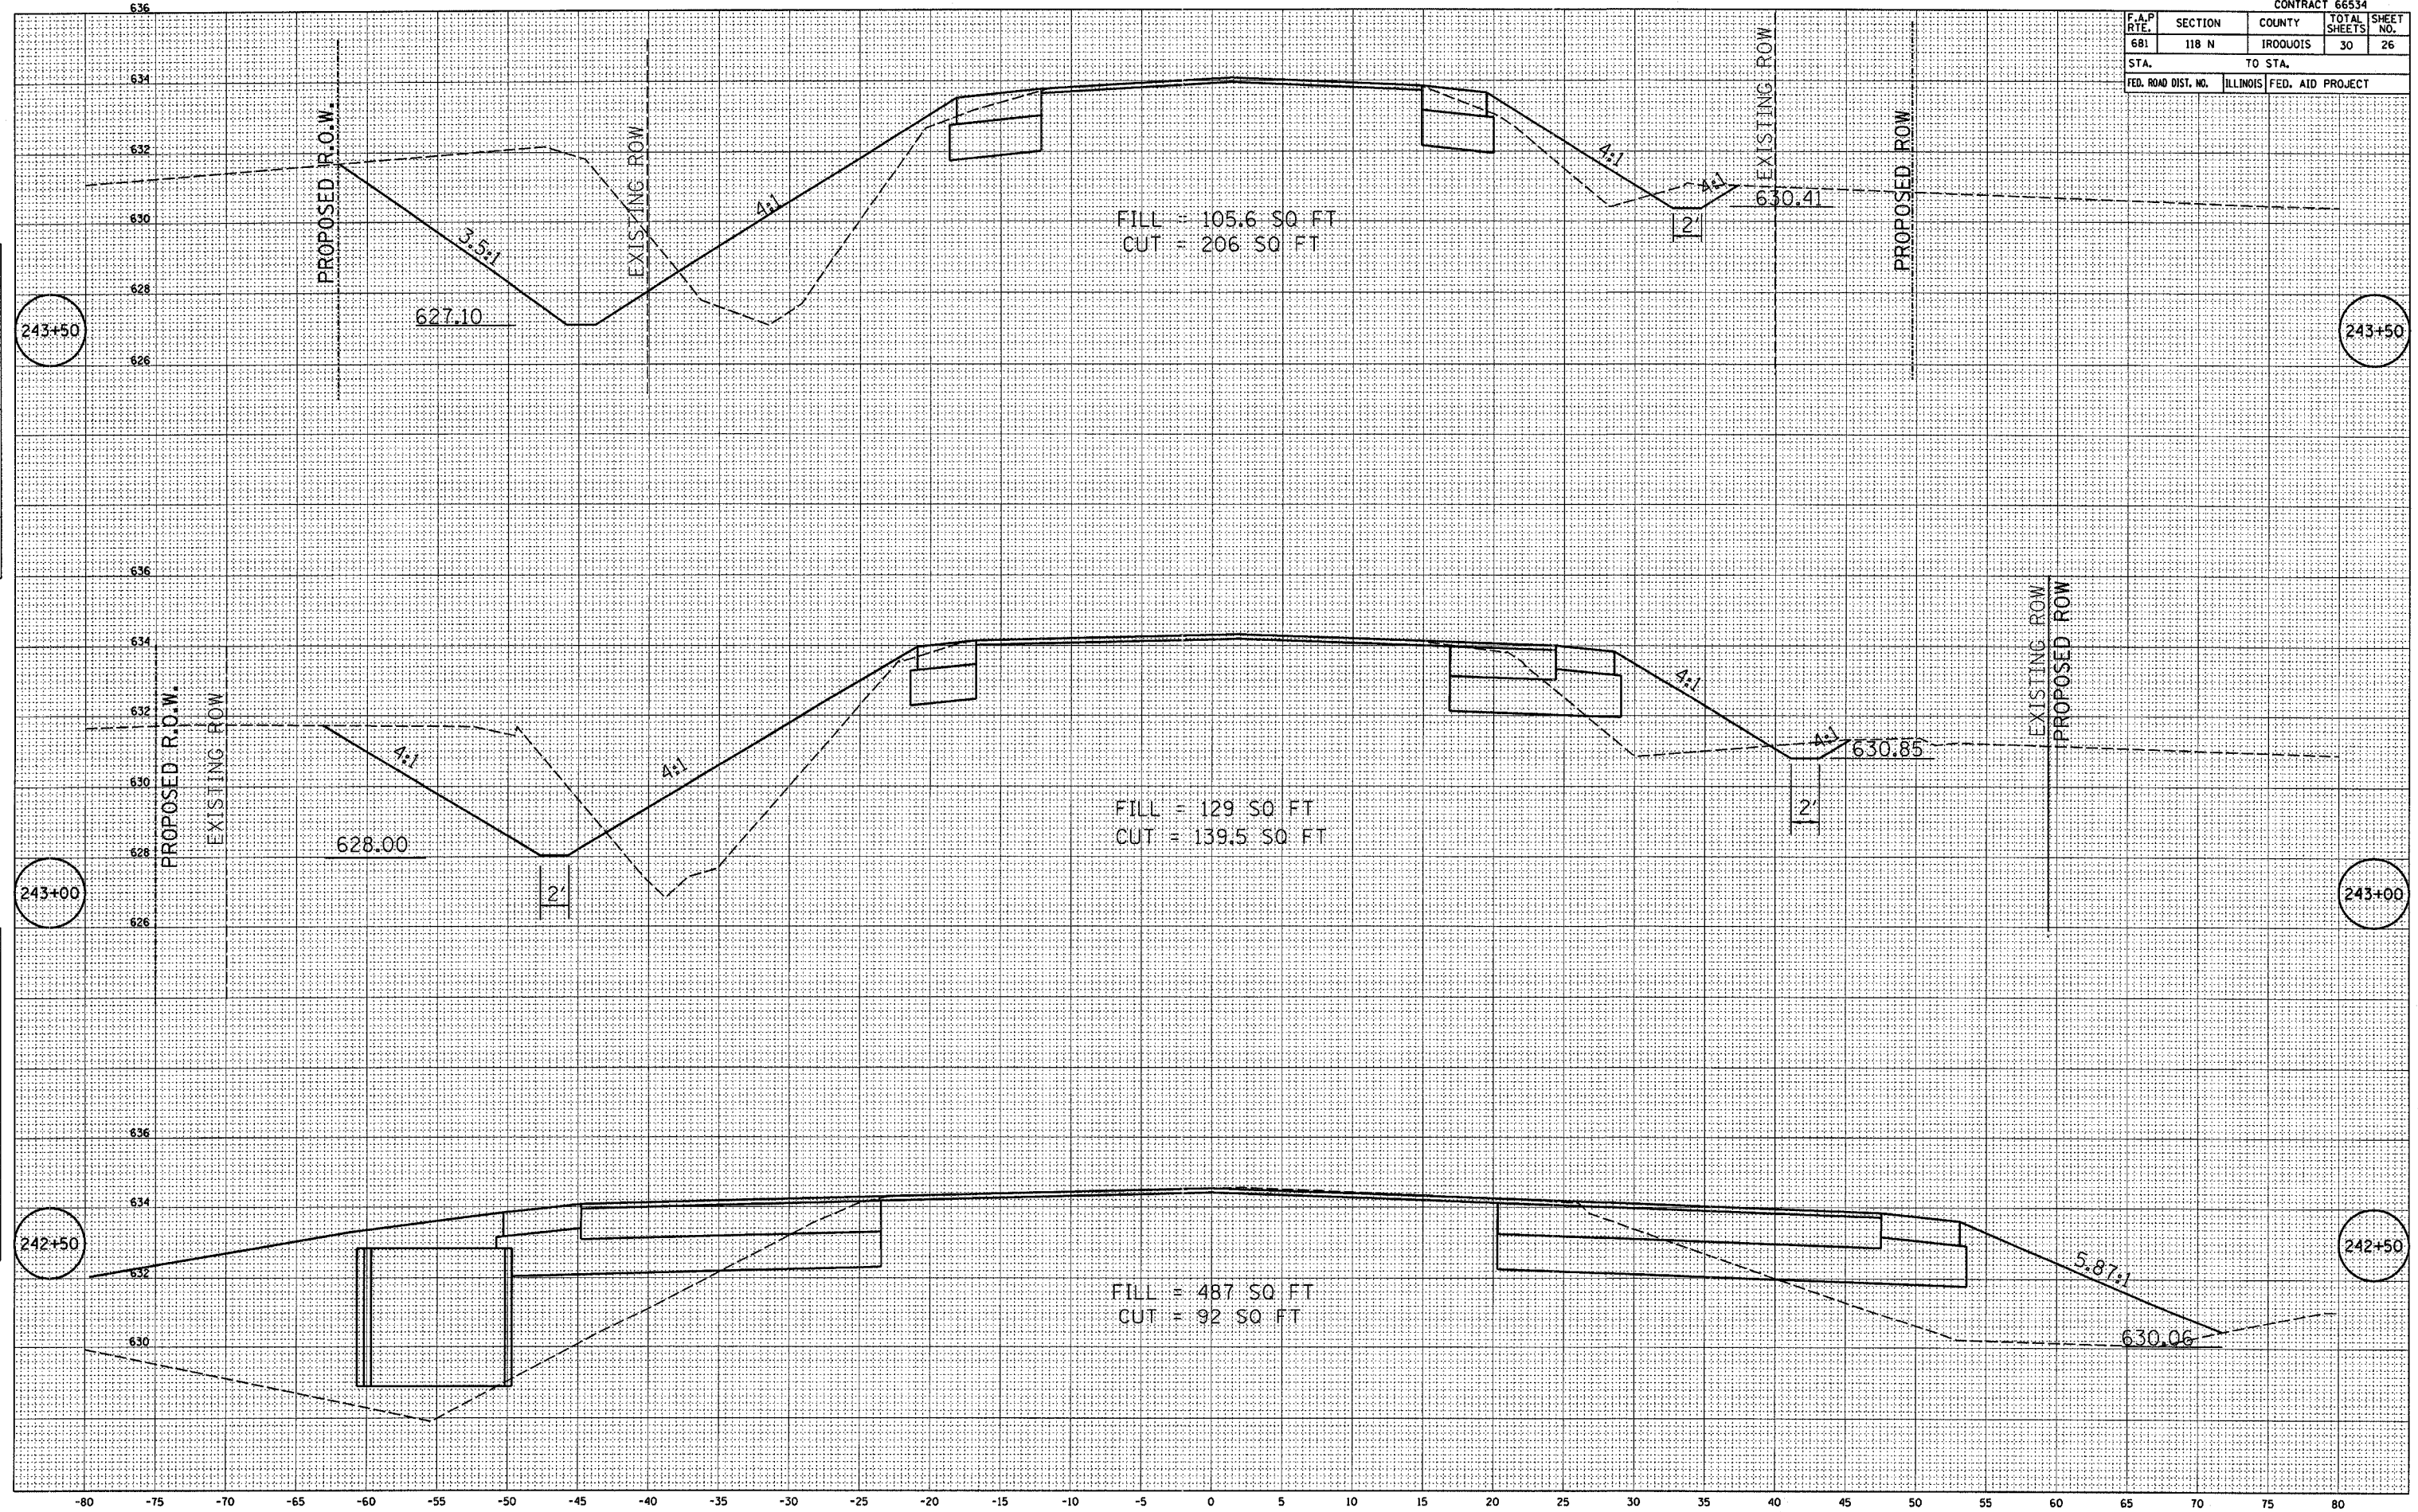

FILL = 105.6 SQ FT
 CUT = 206 SQ FT

FILL = 129 SQ FT
 CUT = 139.5 SQ FT

FILL = 487 SQ FT
 CUT = 92 SQ FT