


F.A.P. RTE.	SECTION	COUNTY	TOTAL SHEETS	SHEET NO.
332	(62)RS-2	KANKAKEE	12	6
STA. 732+00		TO STA. 738+00		
FED. ROAD DIST. NO.		ILLINOIS FED. AID PROJECT		

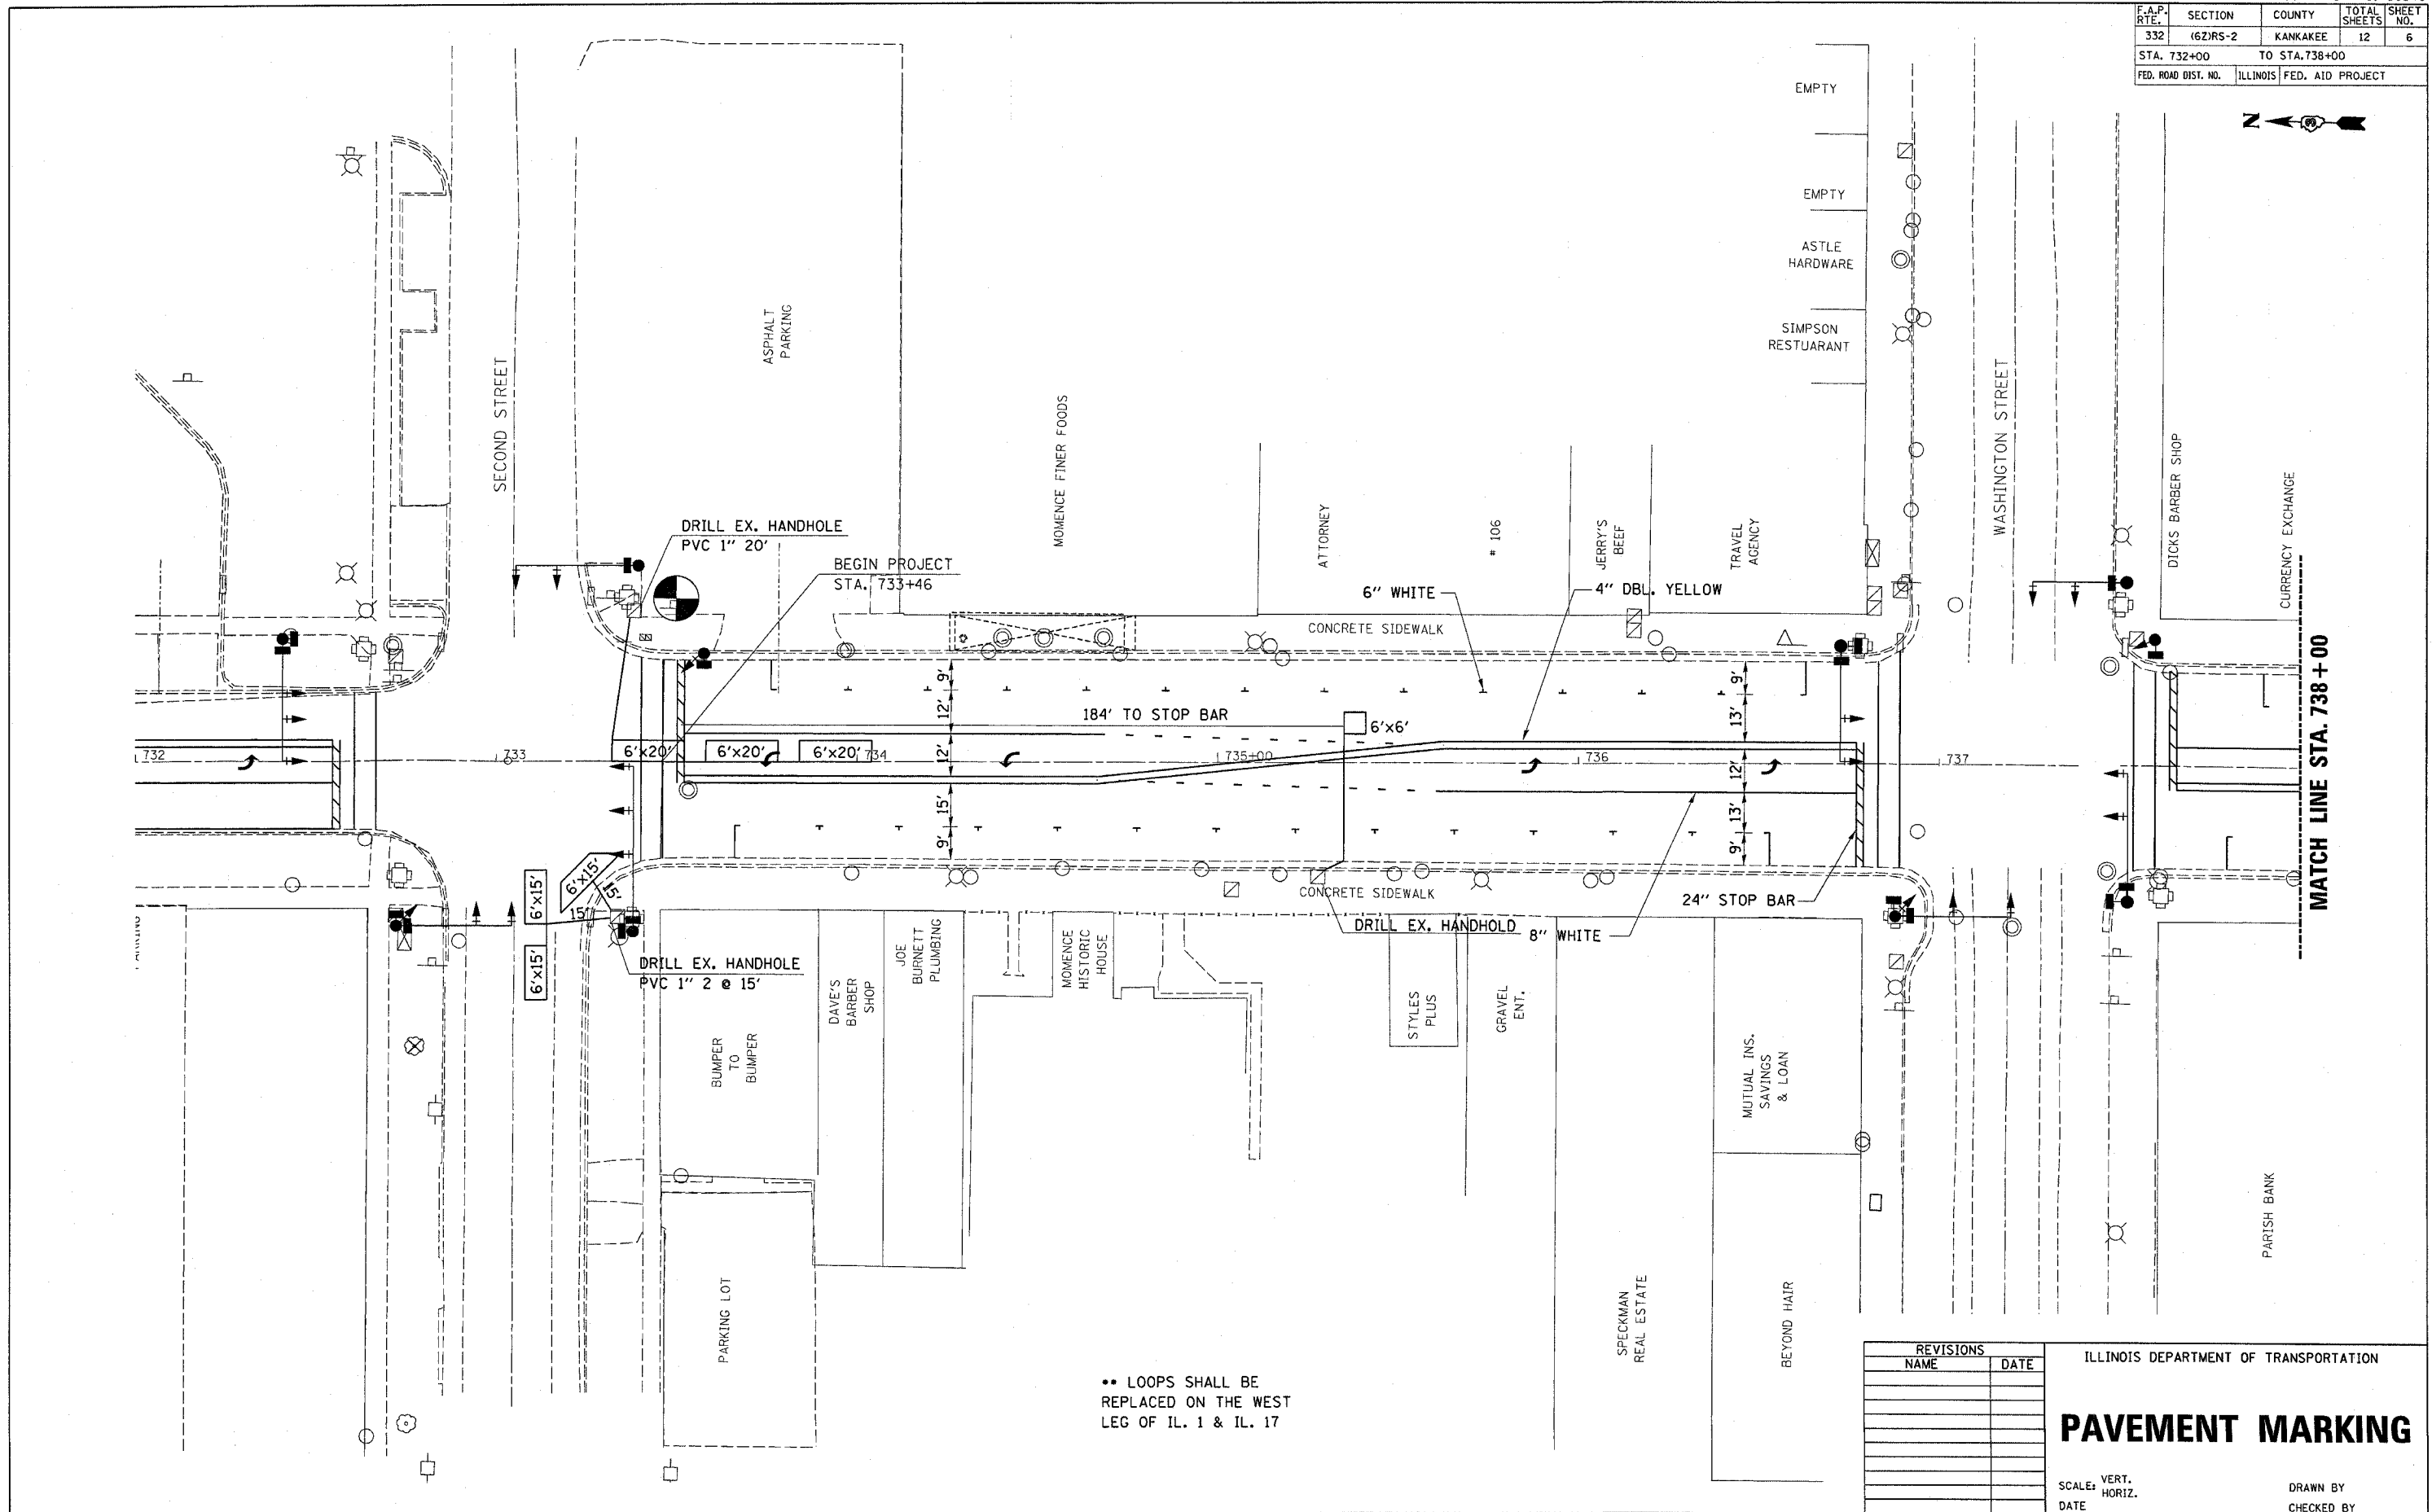

•• LOOPS SHALL BE REPLACED ON THE WEST LEG OF IL. 1 & IL. 17

MATCH LINE STA. 738+00

REVISIONS	
NAME	DATE

ILLINOIS DEPARTMENT OF TRANSPORTATION

PAVEMENT MARKING

SCALE: VERT. HORIZ. DATE

DRAWN BY CHECKED BY

STA. 732+00 TO STA. 738+00