


F.A.P. RTE.	SECTION	COUNTY	TOTAL SHEETS	SHEET NO.
332	6Z/RS-2	KANKAKEE	12	7
STA. 738+00		TO STA. 744+00		
FED. ROAD DIST. NO.		ILLINOIS FED. AID PROJECT		

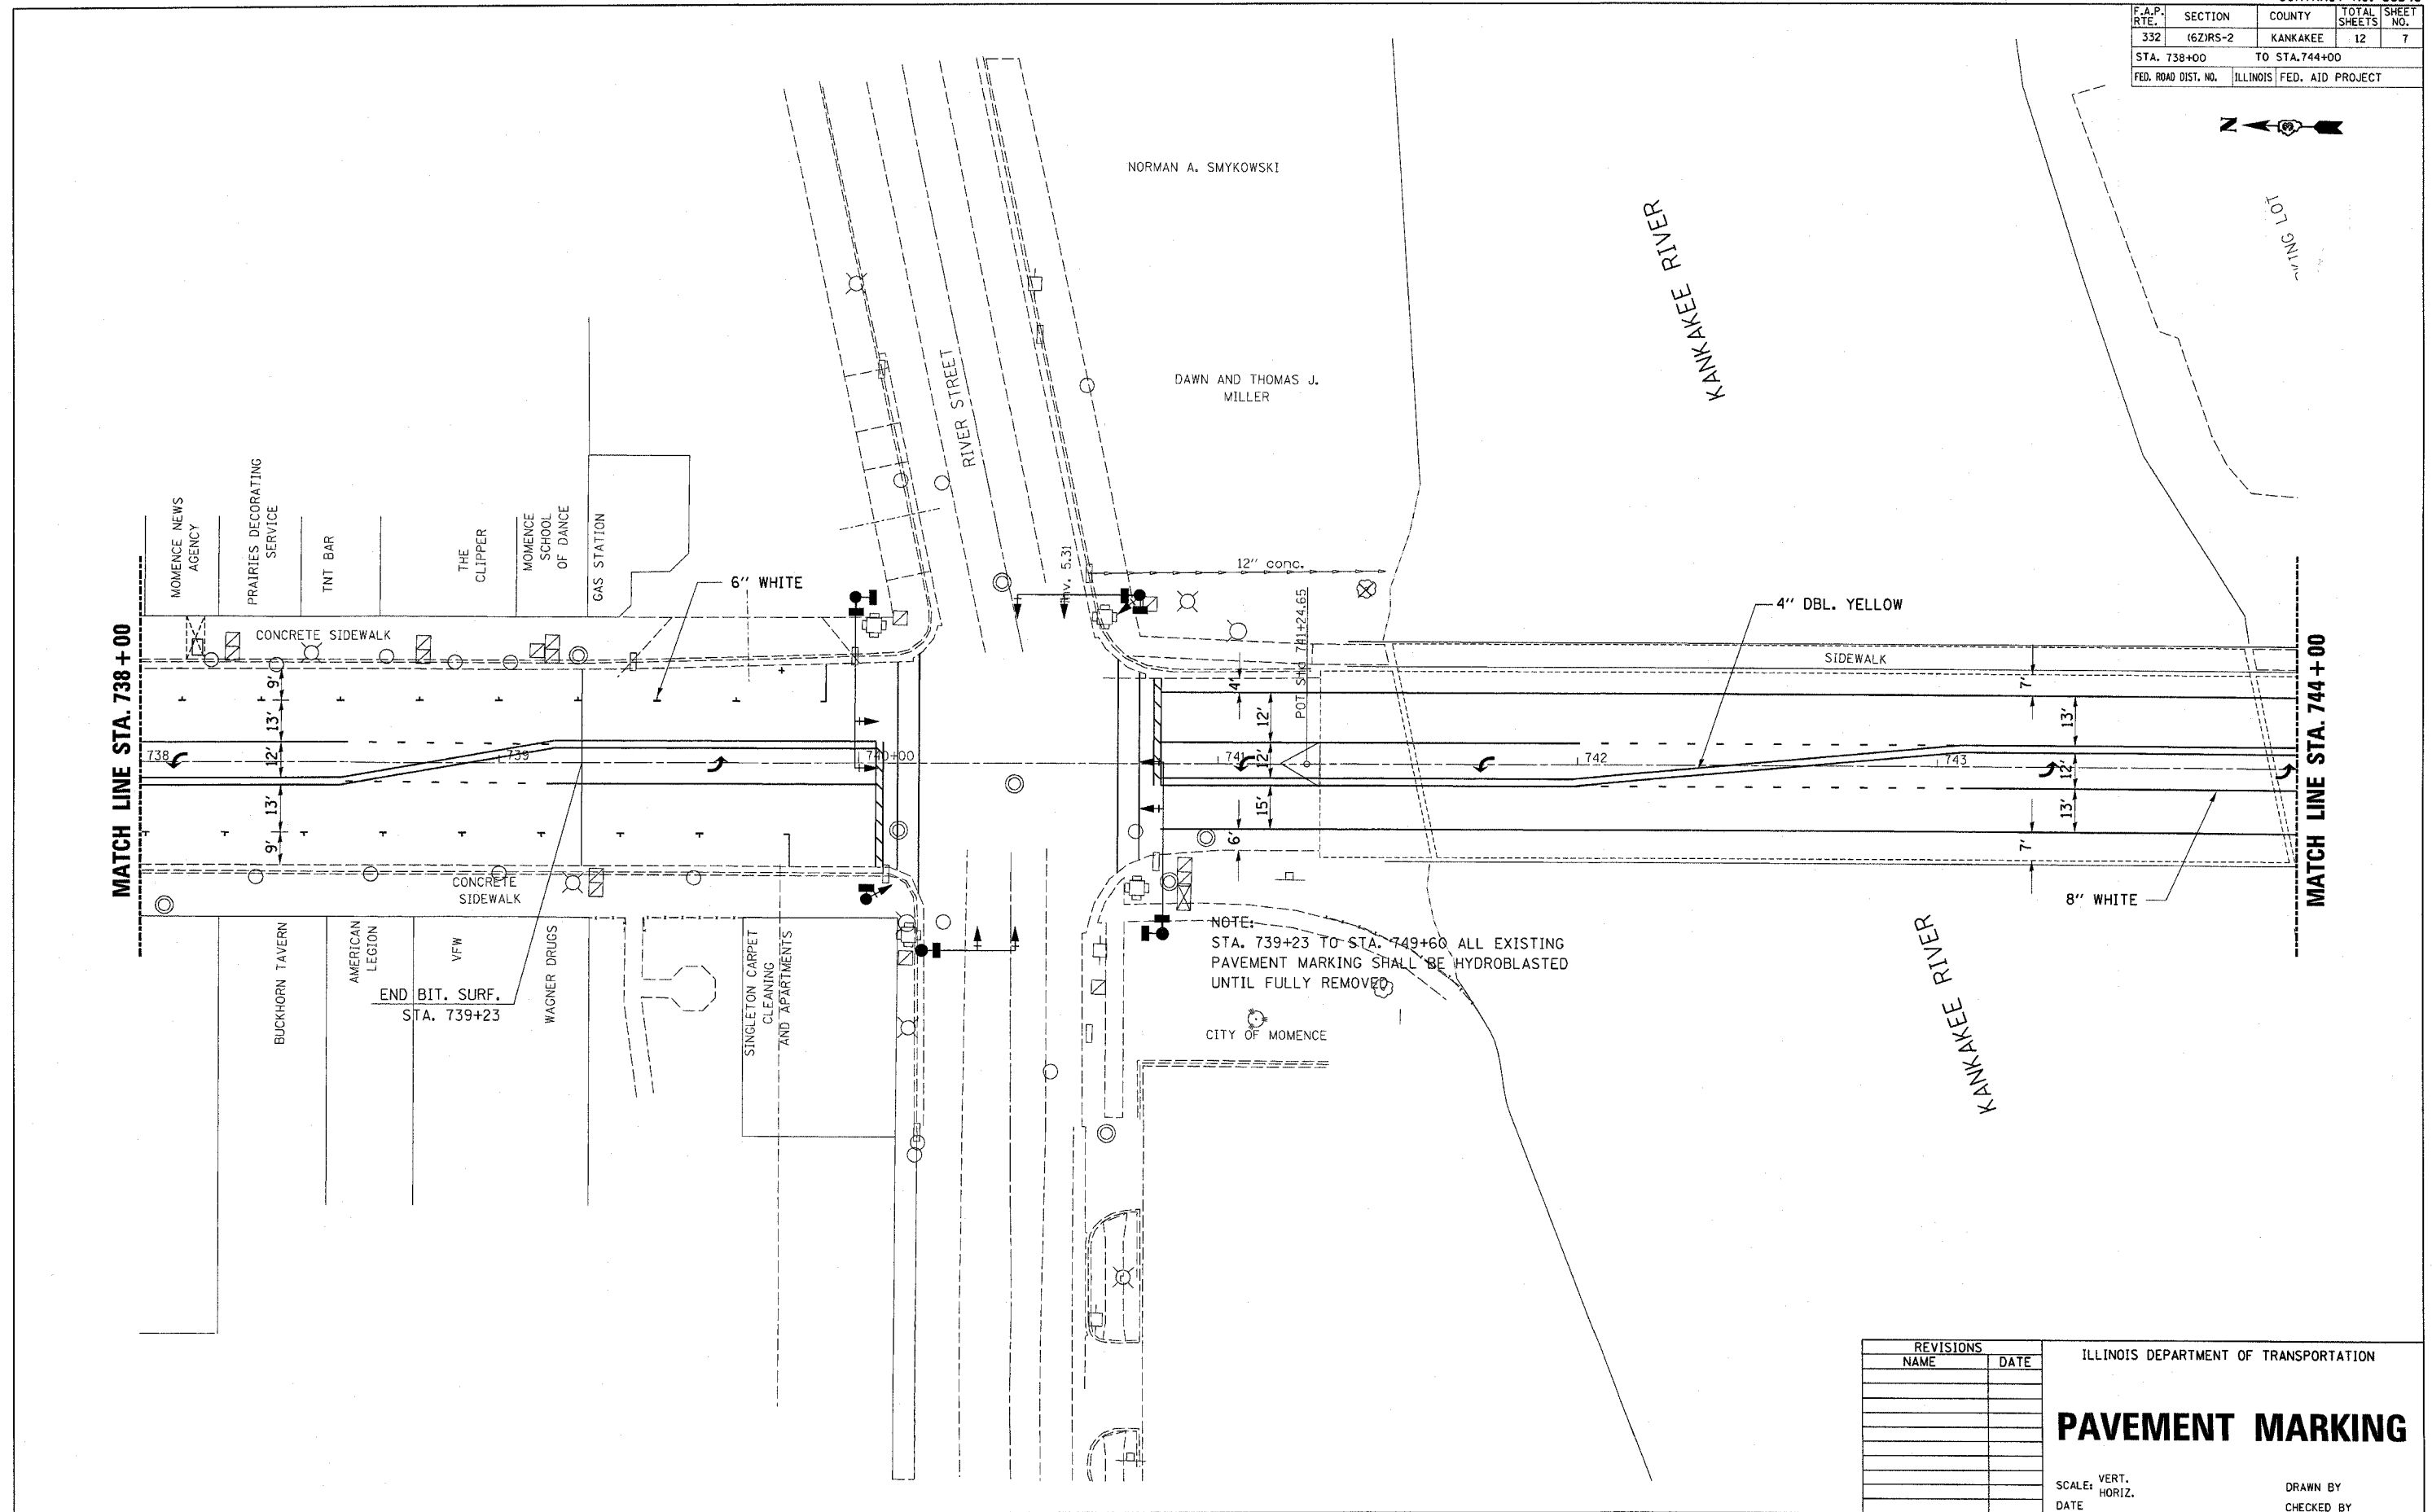

NOTE:
 STA. 739+23 TO STA. 749+60 ALL EXISTING PAVEMENT MARKING SHALL BE HYDROBLASTED UNTIL FULLY REMOVED.

REVISIONS	
NAME	DATE

ILLINOIS DEPARTMENT OF TRANSPORTATION

PAVEMENT MARKING

SCALE: VERT. _____
 HORIZ. _____

DATE _____ DRAWN BY _____
 CHECKED BY _____

STA. 738+00 TO STA. 744+00

2/9/2005
 c:\projects\6601905\cover.dwg