


F.A. RTE.	SECTION	COUNTY	TOTAL SHEETS	SHEET NO.
74	(72-7)R-3	PEORIA	1360	156
STA. 141+950.000		TO STA. 142+300.000		
FED. ROAD DIST. NO.		ILLINOIS	FED. AID PROJECT	

LEGEND

- | | | | |
|--|---------------------------------|--|-------------------------------------------------------|
| | CONSTRUCTED THIS STAGE | | TYPE III BARRICADE WITH FLASHING LIGHTS (ROAD CLOSED) |
| | CONSTRUCTED IN PRECEDING STAGES | | SIGN |
| | TEMPORARY PAVEMENT | | LANE(S) CLOSED |
| | DIRECTION OF TRAFFIC | | |
| | TEMPORARY CONCRETE BARRIER | | |
| | PLASTIC DRUM | | |

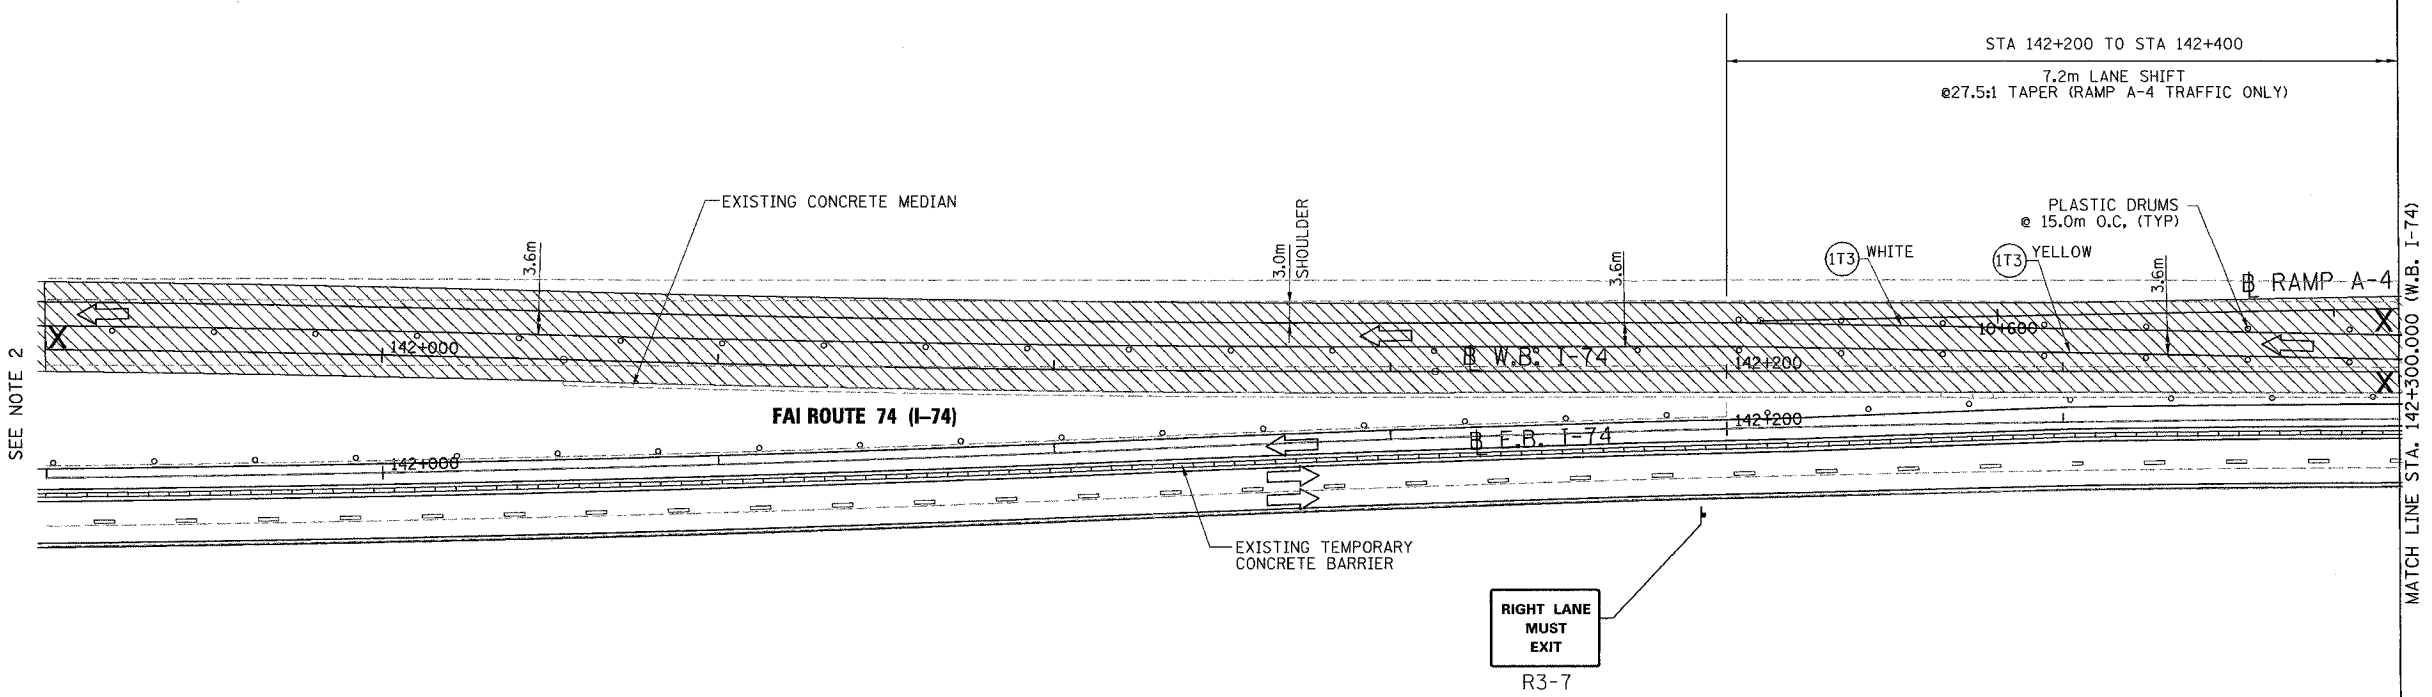


- NOTE:**
1. STRIPING/SIGNING & BARRERLS FOR EB PAVEMENT PLACED IN A PREVIOUS STAGE.
 2. MOT FOR THIS SUBSTAGE BEHIND STA. 142+200 SIMILAR TO PREVIOUS SUBSTAGE.

PAVEMENT MARKING LEGEND		RAISED REFLECTIVE PAVEMENT MARKERS	
(1X)	100 (4) SOLID	1	ONE-WAY CRYSTAL MARKER AT 24.38 m(80') CENTERS
(2X)	150 (6) SOLID	2	ONE-WAY CRYSTAL MARKER AT 12.19 m(40') CENTERS
(3X)	200 (8) SOLID	3	ONE-WAY CRYSTAL MARKER AT 6.10 m(20') CENTERS
(4X)	300 (12) SOLID	4	ONE-WAY AMBER MARKER AT 12.19 m(40') CENTERS
(5X)	600 (24) SOLID	5	TWO-WAY AMBER MARKER AT 12.19 m(40') CENTERS FOR SPEEDS LESS THAN 45 MPH
(6X)	100 (4) DOUBLE SOLID	6	TWO-WAY AMBER MARKER AT 24.38 m(80') CENTERS FOR SPEEDS GREATER THAN 45 MPH
(7X)	100 (4) SKIP DASH		
(8X)	150 (6) SKIP DASH		
(9X)	200 (8) SKIP DASH		
(10X)	200 (8) DOTTED		
(11X)	LETTERS AND ARROWS		

WHERE "X" DESIGNATES: — WHITE
 E = EPOXY — YELLOW
 P = PAINT
 T = THERMOPLASTIC
 TP= TEMPORARY PAVEMENT MARKING TAPE
 T3= PAVEMENT MARKING TAPE, TYPE III
 W3= WET TEMPORARY PAVEMENT MARKING TAPE, TYPE III

All dimensions are in millimeters (inches) unless otherwise shown.

- (IT3) 100 mm SOLID, TEMPORARY PAVEMENT MARKING TAPE (WHITE)
WB LT STA. 142+200 TO STA. 142+300
- (IT3) 100 mm SOLID, TEMPORARY PAVEMENT MARKING TAPE (YELLOW)
WB LT STA. 142+200 TO STA. 142+300

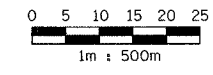

REVISIONS	
NAME	DATE

ILLINOIS DEPARTMENT OF TRANSPORTATION
 MAINTENANCE OF TRAFFIC
 FAI ROUTE 74 (I-74 WB)
 STAGE 3-2: SUBSTAGE 2
 STA. 141+950.000 - STA. 142+300.000

DRAWN BY CADD
 CHECKED BY KJW
 DATE 11/12/04