

F.A. RTE.	SECTION	COUNTY	TOTAL SHEETS	SHEET NO.
74	(72-7)R-3	PEORIA	1360	161
STA. 38+811.662 TO STA. 39+150.000			ILLINOIS FED. AID PROJECT	

**PAVEMENT MARKING LEGEND**

- (1X) 100 (4) SOLID
- (2X) 150 (6) SOLID
- (3X) 200 (8) SOLID
- (4X) 300 (12) SOLID
- (5X) 600 (24) SOLID
- (6X) 100 (4) DOUBLE SOLID
- (7X) 100 (4) SKIP DASH
- (8X) 150 (6) SKIP DASH
- (9X) 200 (8) SKIP DASH
- (10X) 200 (8) DOTTED
- (11X) LETTERS AND ARROWS


**RAISED REFLECTIVE PAVEMENT MARKERS**

- 1 < ONE-WAY CRYSTAL MARKER AT 24.38 m(80') CENTERS
- 2 < ONE-WAY CRYSTAL MARKER AT 12.19 m(40') CENTERS
- 3 < ONE-WAY CRYSTAL MARKER AT 6.10 m(20') CENTERS
- 4 < ONE-WAY AMBER MARKER AT 12.19 m(40') CENTERS
- 5 < TWO-WAY AMBER MARKER AT 12.19 m(40') CENTERS FOR SPEEDS LESS THAN 45 MPH
- 6 < TWO-WAY AMBER MARKER AT 24.38 m(80') CENTERS FOR SPEEDS GREATER THAN 45 MPH

WHERE "X" DESIGNATES:  
 E = EPOXY  
 P = PAINT  
 T = THERMOPLASTIC  
 TP= TEMPORARY PAVEMENT MARKING TAPE  
 T3= PAVEMENT MARKING TAPE, TYPE III  
 W3= WET TEMPORARY PAVEMENT MARKING TAPE, TYPE III

— WHITE  
 — YELLOW

All dimensions are in millimeters (inches) unless otherwise shown.

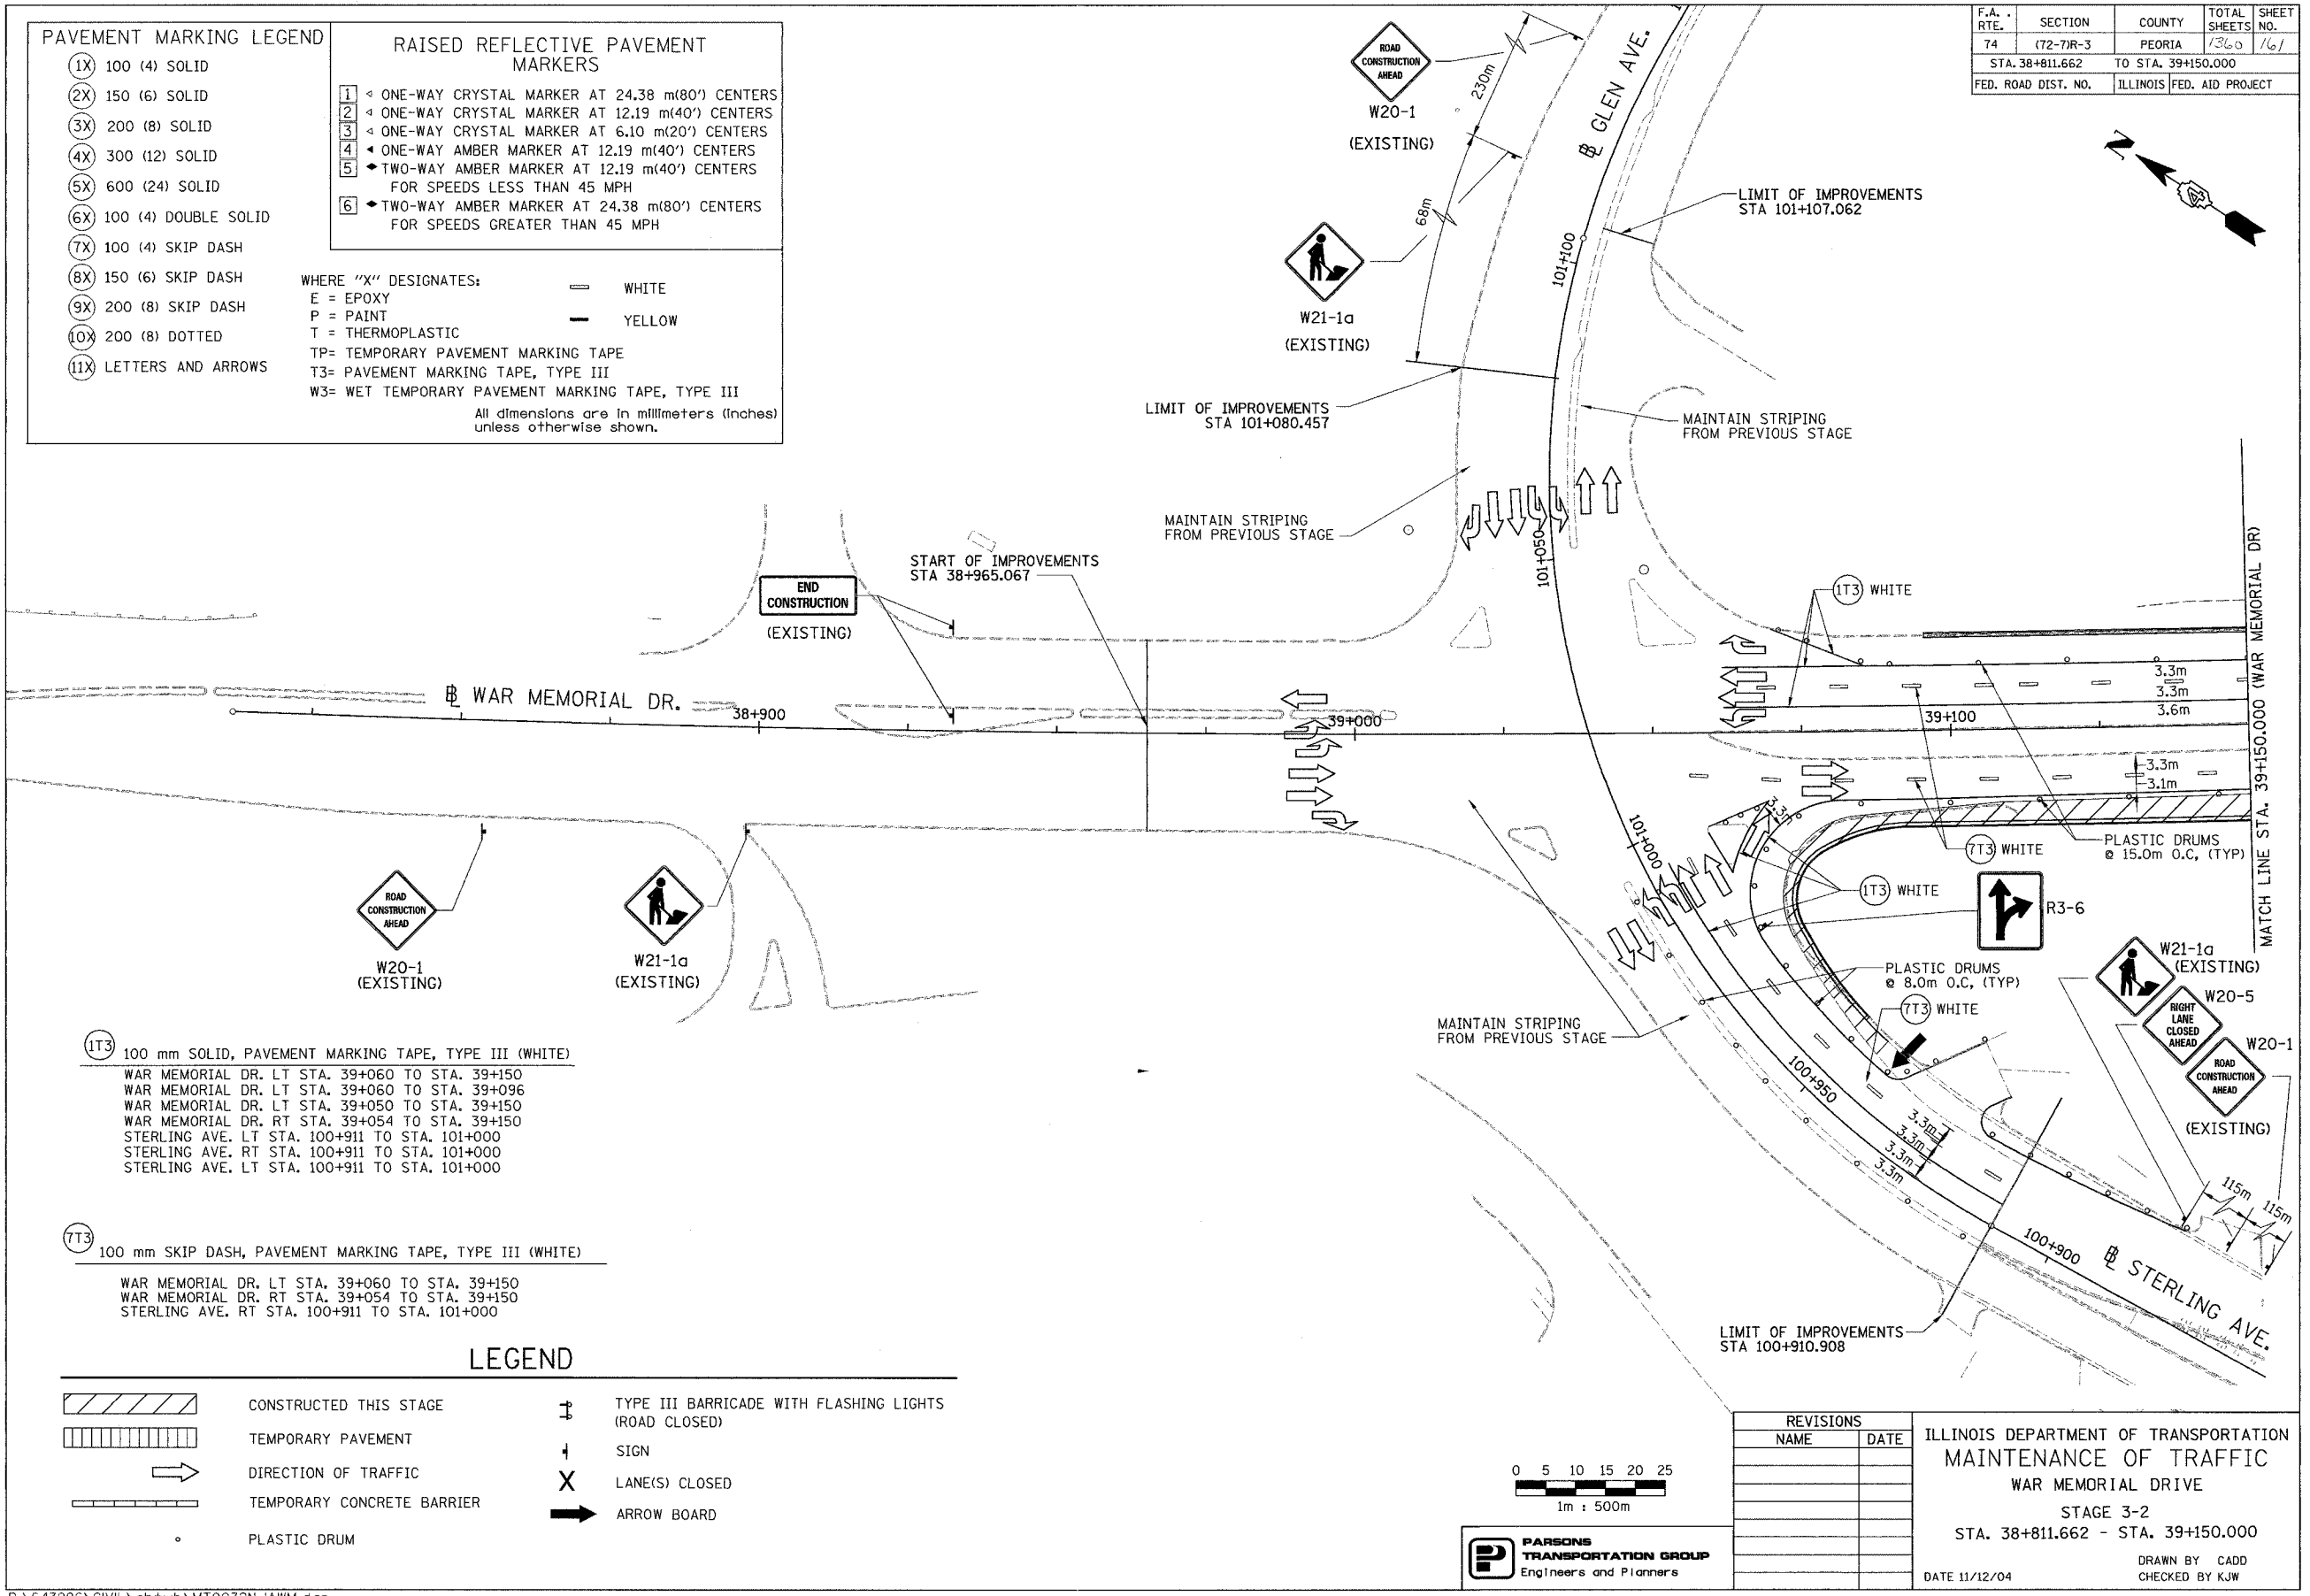


(1T3) 100 mm SOLID, PAVEMENT MARKING TAPE, TYPE III (WHITE)  
 WAR MEMORIAL DR. LT STA. 39+060 TO STA. 39+150  
 WAR MEMORIAL DR. LT STA. 39+060 TO STA. 39+096  
 WAR MEMORIAL DR. LT STA. 39+050 TO STA. 39+150  
 WAR MEMORIAL DR. RT STA. 39+054 TO STA. 39+150  
 STERLING AVE. LT STA. 100+911 TO STA. 101+000  
 STERLING AVE. RT STA. 100+911 TO STA. 101+000  
 STERLING AVE. LT STA. 100+911 TO STA. 101+000

(7T3) 100 mm SKIP DASH, PAVEMENT MARKING TAPE, TYPE III (WHITE)  
 WAR MEMORIAL DR. LT STA. 39+060 TO STA. 39+150  
 WAR MEMORIAL DR. RT STA. 39+054 TO STA. 39+150  
 STERLING AVE. RT STA. 100+911 TO STA. 101+000

**LEGEND**

- CONSTRUCTED THIS STAGE
- TEMPORARY PAVEMENT
- DIRECTION OF TRAFFIC
- TEMPORARY CONCRETE BARRIER
- PLASTIC DRUM
- TYPE III BARRICADE WITH FLASHING LIGHTS (ROAD CLOSED)
- SIGN
- LANE(S) CLOSED
- ARROW BOARD

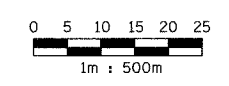

REVISIONS	
NAME	DATE

ILLINOIS DEPARTMENT OF TRANSPORTATION  
 MAINTENANCE OF TRAFFIC  
 WAR MEMORIAL DRIVE  
 STAGE 3-2  
 STA. 38+811.662 - STA. 39+150.000  
 DATE 11/12/04  
 DRAWN BY CADD  
 CHECKED BY KJW