


F.A.I. RTE.	SECTION	COUNTY	TOTAL SHEETS	SHEET NO.
74	(72-71R-3)	PEORIA	1360	2/8
STA.	TO STA.			
FED. ROAD DIST. NO.	ILLINOIS FED. AID PROJECT			

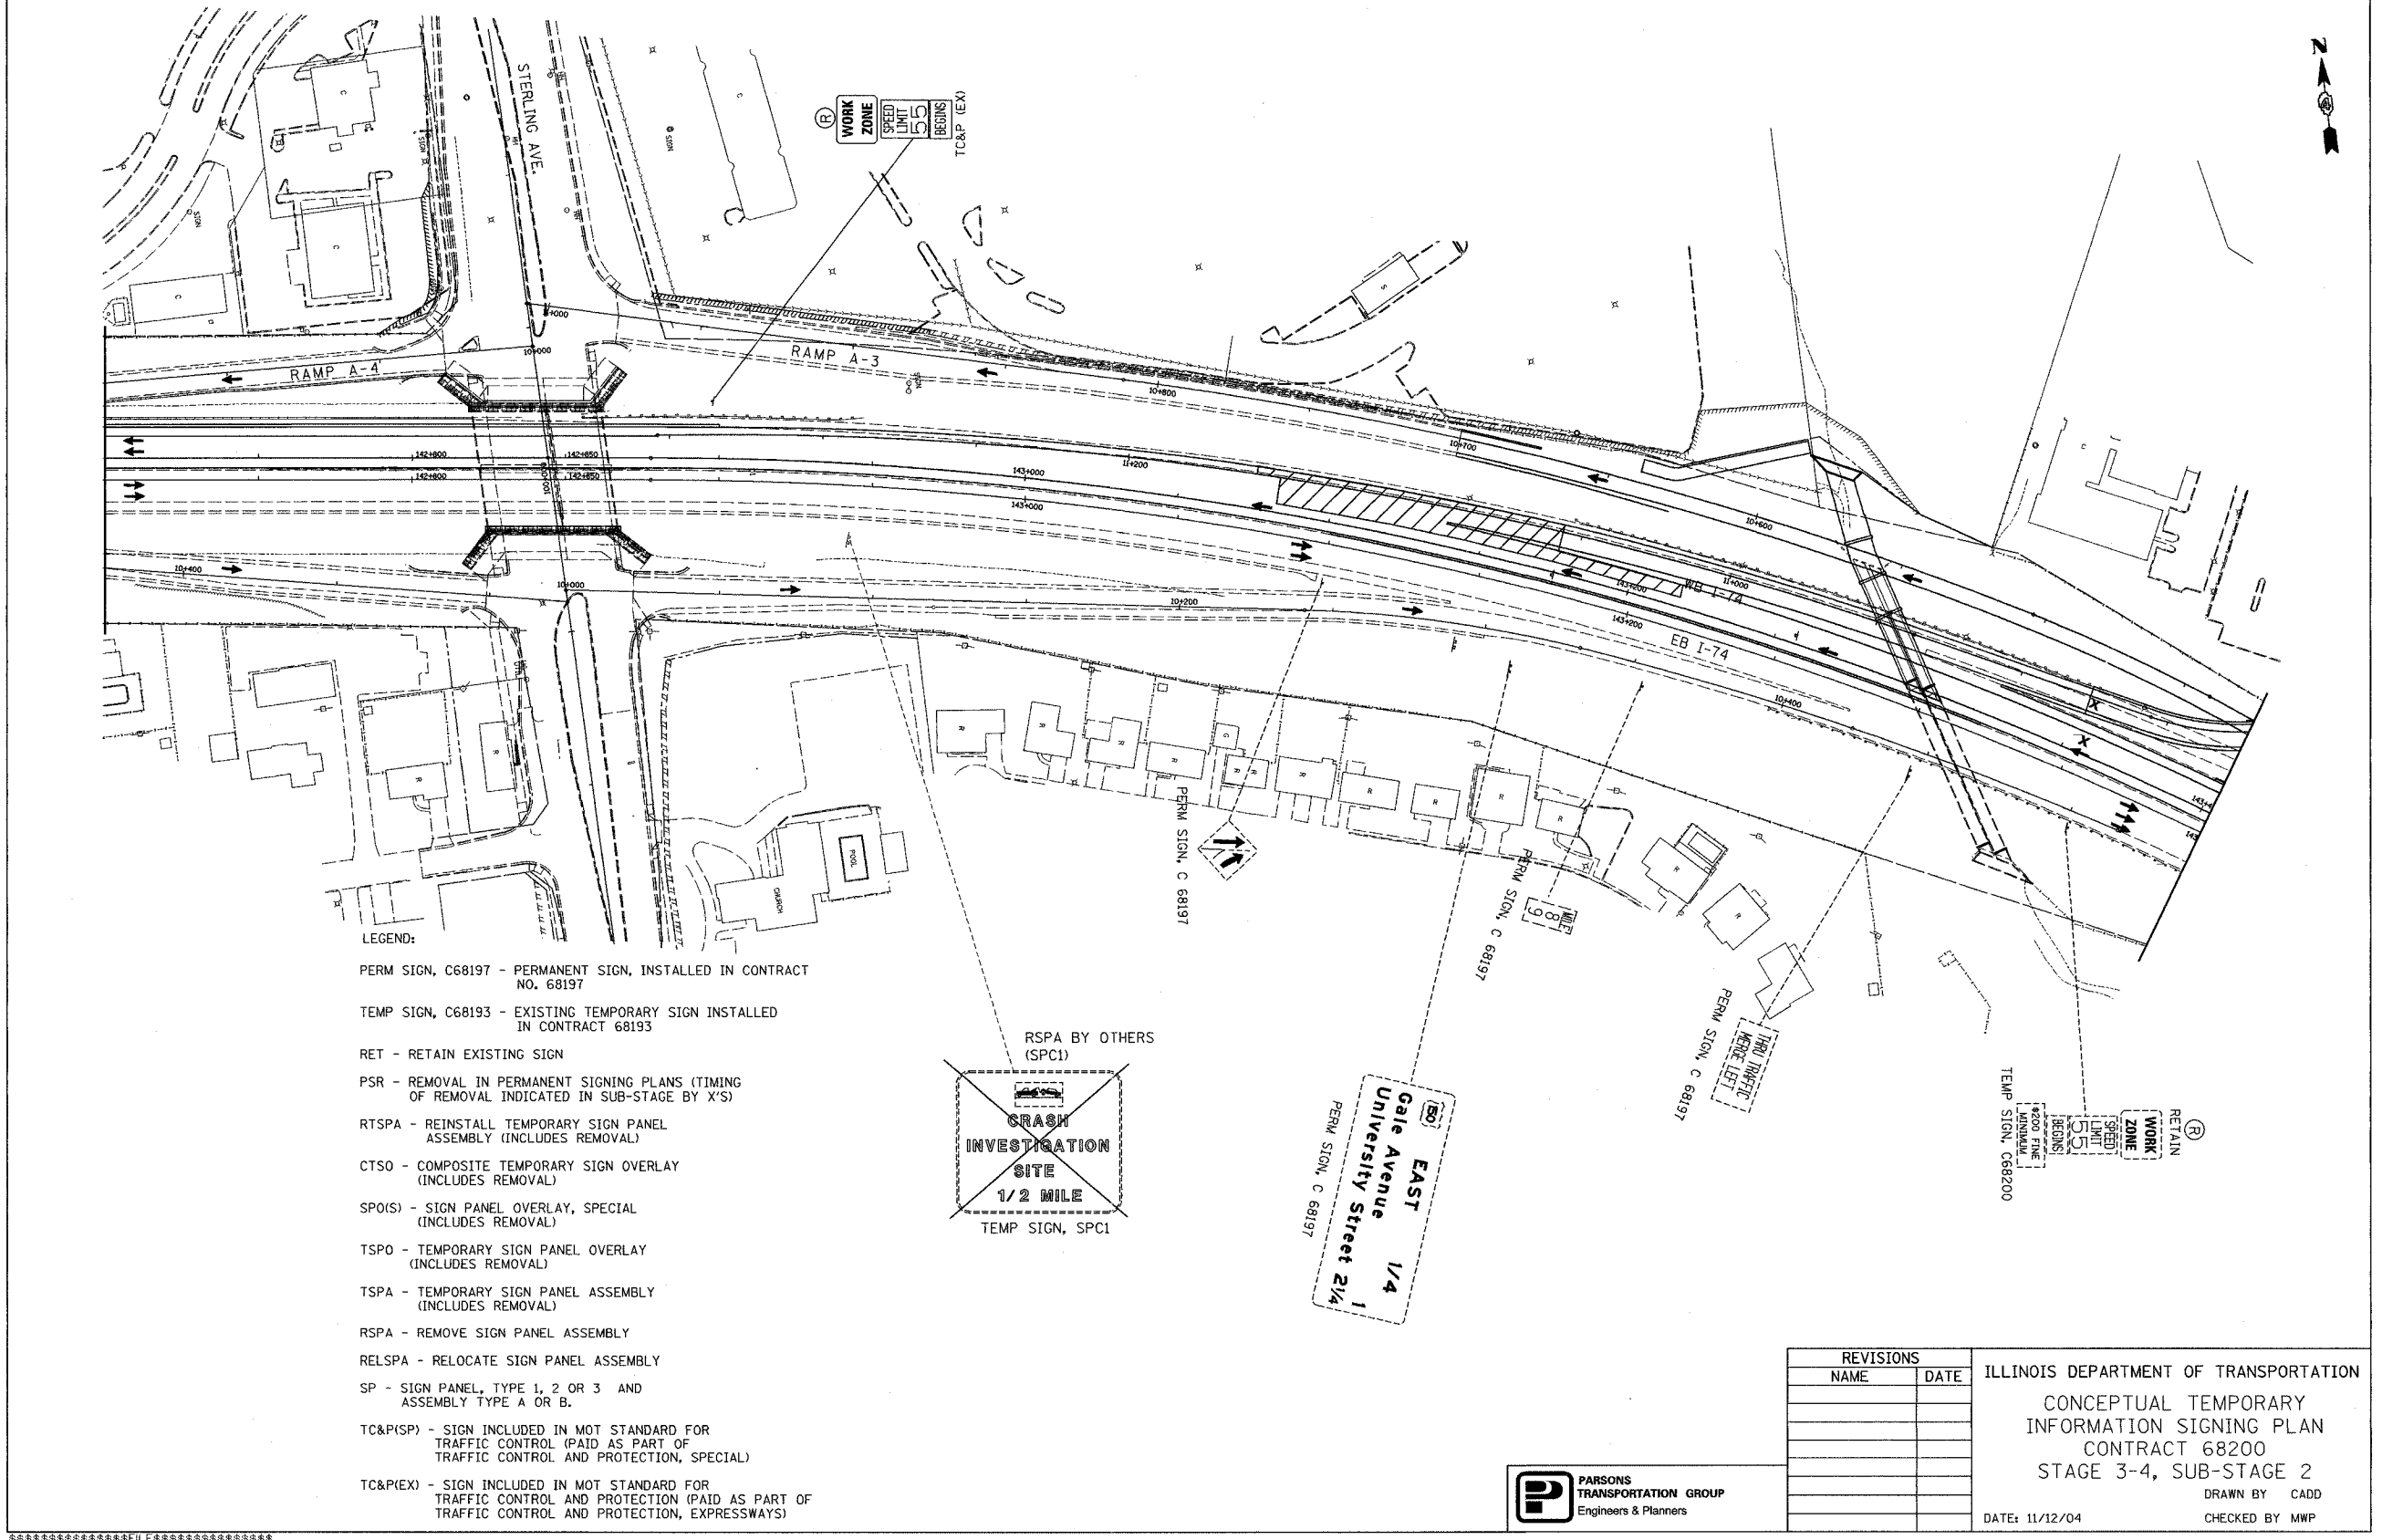

- LEGEND:
- PERM SIGN, C68197 - PERMANENT SIGN, INSTALLED IN CONTRACT NO. 68197
  - TEMP SIGN, C68193 - EXISTING TEMPORARY SIGN INSTALLED IN CONTRACT 68193
  - RET - RETAIN EXISTING SIGN
  - PSR - REMOVAL IN PERMANENT SIGNING PLANS (TIMING OF REMOVAL INDICATED IN SUB-STAGE BY X'S)
  - RTSPA - REINSTALL TEMPORARY SIGN PANEL ASSEMBLY (INCLUDES REMOVAL)
  - CTSO - COMPOSITE TEMPORARY SIGN OVERLAY (INCLUDES REMOVAL)
  - SPO(S) - SIGN PANEL OVERLAY, SPECIAL (INCLUDES REMOVAL)
  - TSPO - TEMPORARY SIGN PANEL OVERLAY (INCLUDES REMOVAL)
  - TSPA - TEMPORARY SIGN PANEL ASSEMBLY (INCLUDES REMOVAL)
  - RSPA - REMOVE SIGN PANEL ASSEMBLY
  - RELSPA - RELOCATE SIGN PANEL ASSEMBLY
  - SP - SIGN PANEL, TYPE 1, 2 OR 3 AND ASSEMBLY TYPE A OR B.
  - TC&P(SP) - SIGN INCLUDED IN MOT STANDARD FOR TRAFFIC CONTROL (PAID AS PART OF TRAFFIC CONTROL AND PROTECTION, SPECIAL)
  - TC&P(EX) - SIGN INCLUDED IN MOT STANDARD FOR TRAFFIC CONTROL AND PROTECTION (PAID AS PART OF TRAFFIC CONTROL AND PROTECTION, EXPRESSWAYS)

REVISIONS		ILLINOIS DEPARTMENT OF TRANSPORTATION
NAME	DATE	
		CONCEPTUAL TEMPORARY INFORMATION SIGNING PLAN CONTRACT 68200 STAGE 3-4, SUB-STAGE 2
		DRAWN BY CADD
		CHECKED BY MWP
		DATE: 11/12/04



\*\*\*\*\*FILE\*\*\*\*\*