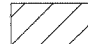
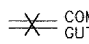
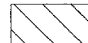
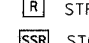
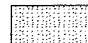




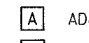
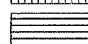
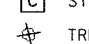
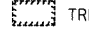

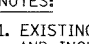
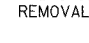
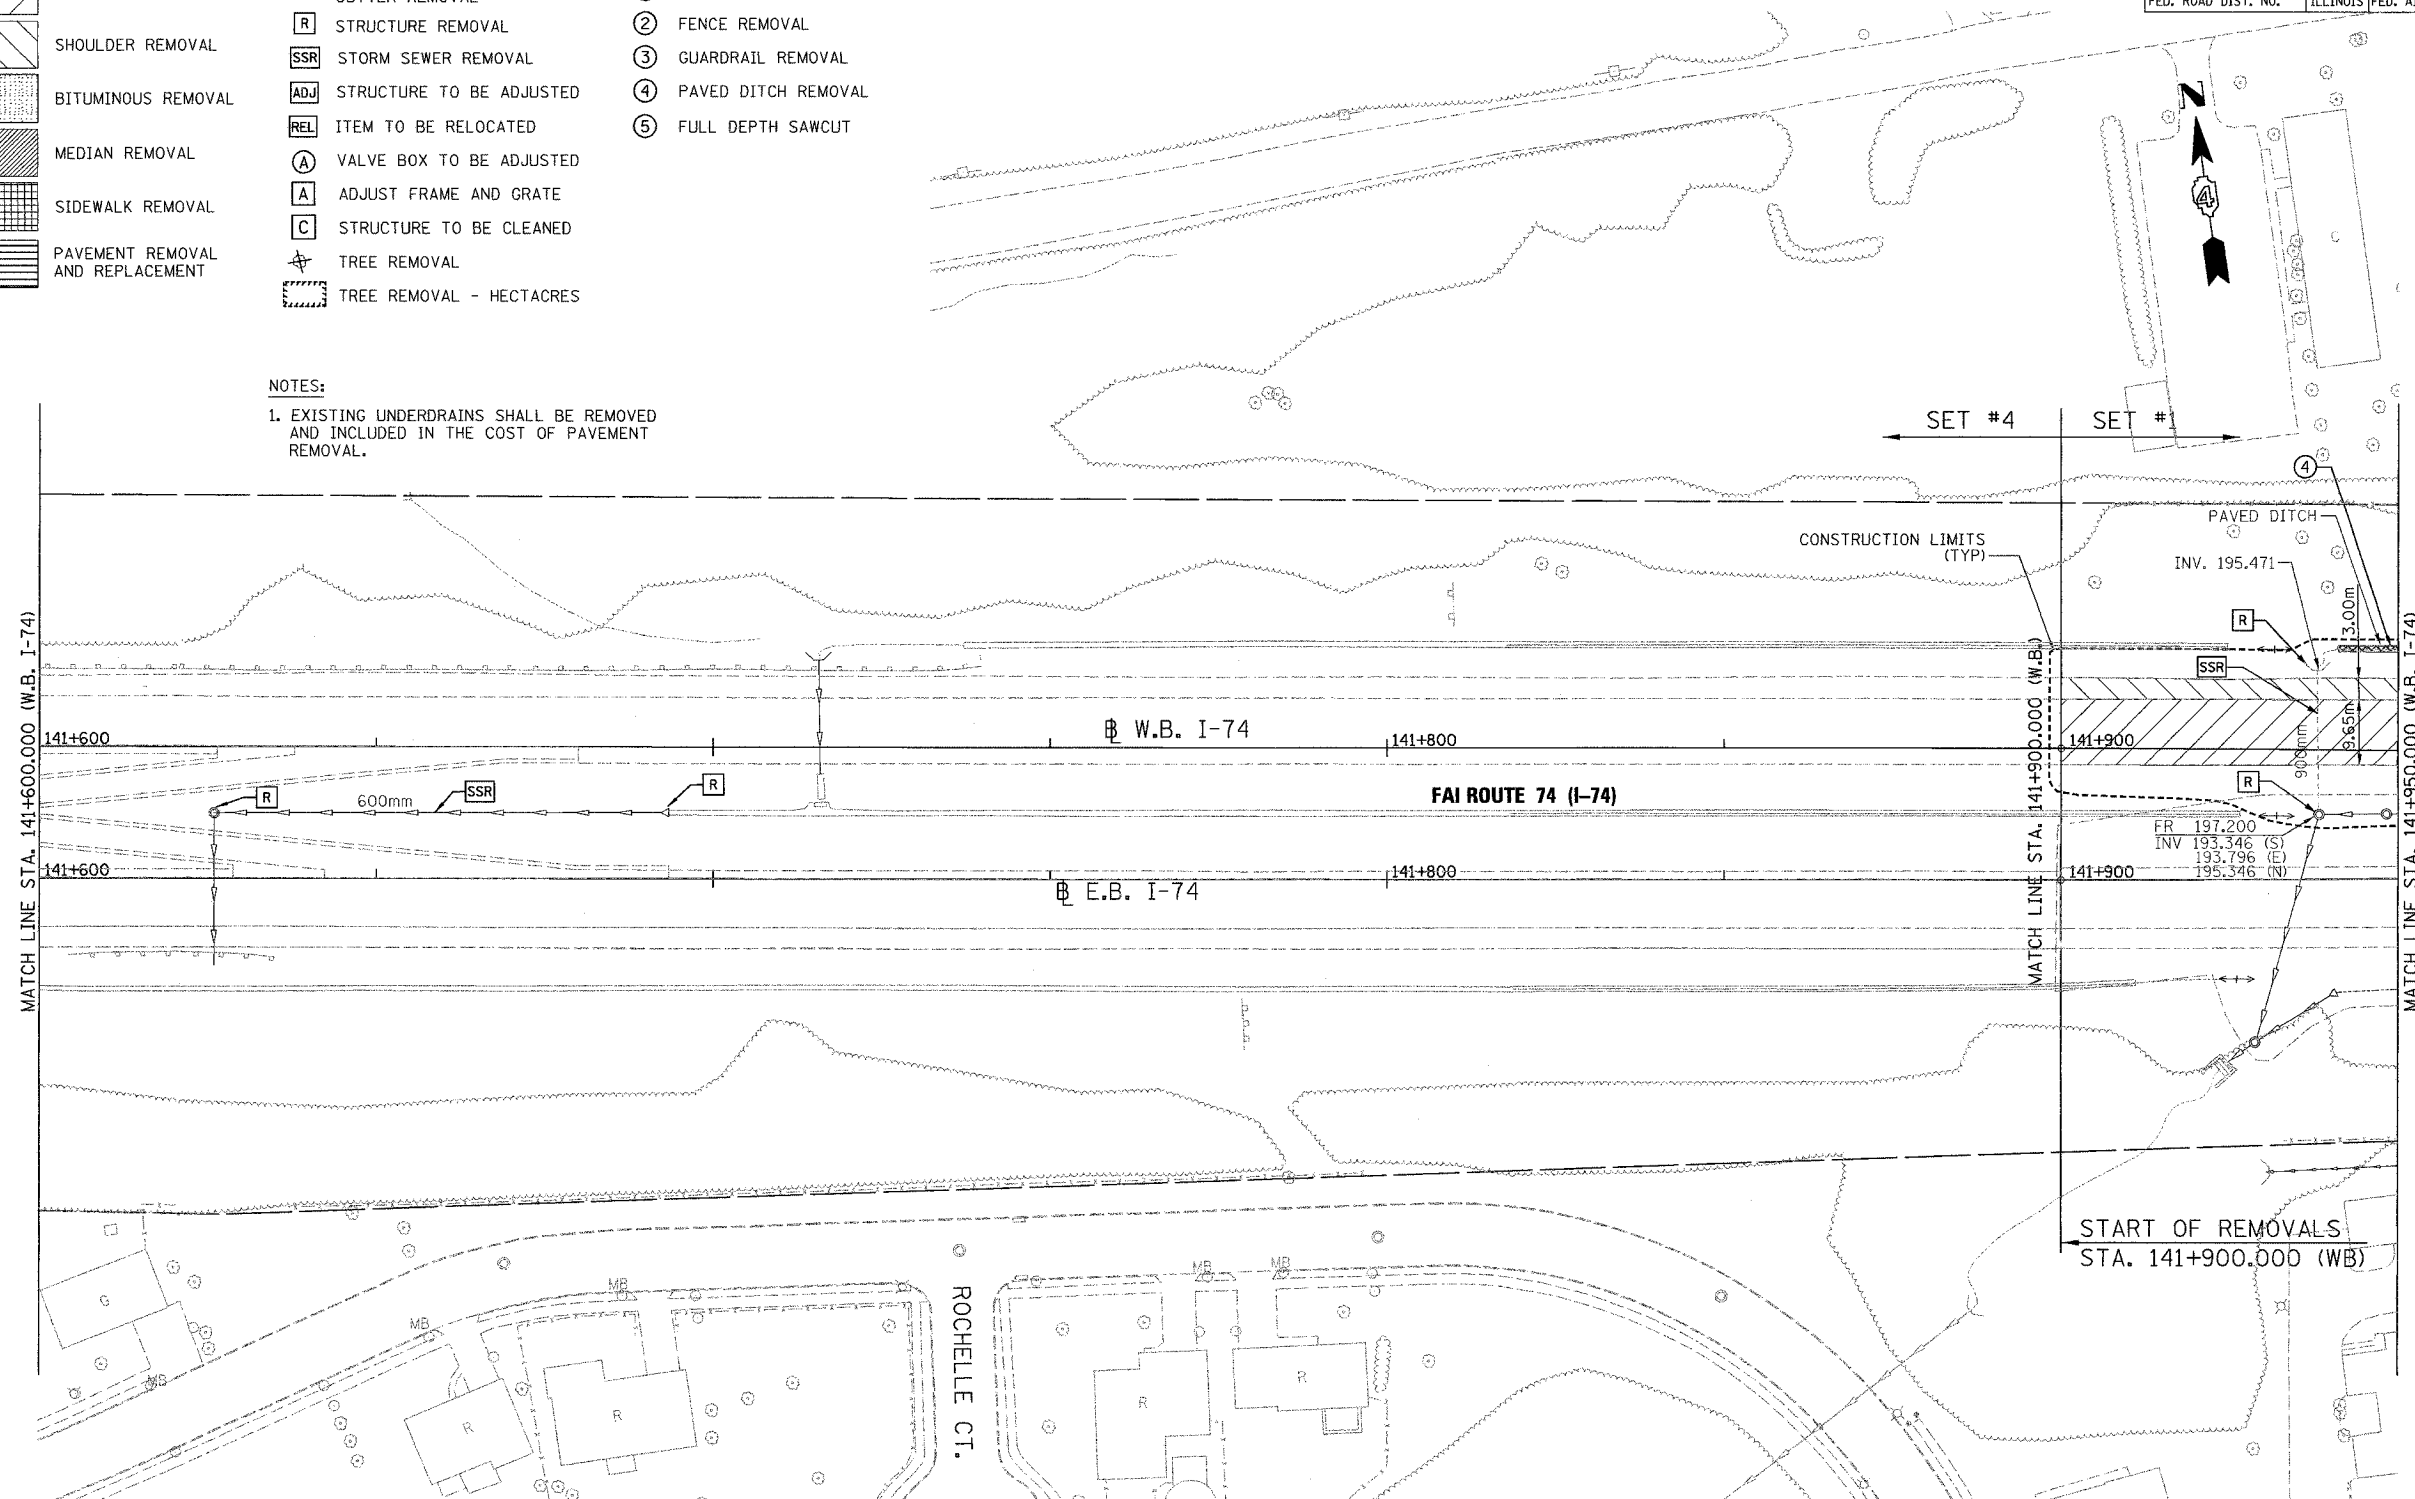


F.A. RTE.	SECTION	COUNTY	TOTAL SHEETS	SHEET NO.
74	(72-7)R-3	PEORIA	1360	226
STA. 141+600.000		TO STA. 141+950.000		
FED. ROAD DIST. NO.		ILLINOIS	FED. AID PROJECT	

REMOVAL LEGEND AND KEY

- | | | | | | |
|---|----------------------------------|---|-------------------------------|---|--------------------------------------|
|  | PAVEMENT REMOVAL |  | COMB. CURB AND GUTTER REMOVAL | ① | LIGHT FIXTURE AND FOUNDATION REMOVAL |
|  | SHOULDER REMOVAL |  | STRUCTURE REMOVAL | ② | FENCE REMOVAL |
|  | BITUMINOUS REMOVAL |  | STORM SEWER REMOVAL | ③ | GUARDRAIL REMOVAL |
|  | MEDIAN REMOVAL |  | STRUCTURE TO BE ADJUSTED | ④ | PAVED DITCH REMOVAL |
|  | SIDEWALK REMOVAL |  | ITEM TO BE RELOCATED | ⑤ | FULL DEPTH SAWCUT |
|  | PAVEMENT REMOVAL AND REPLACEMENT |  | VALVE BOX TO BE ADJUSTED | | |
| | |  | ADJUST FRAME AND GRATE | | |
| | |  | STRUCTURE TO BE CLEANED | | |
| | |  | TREE REMOVAL | | |
| | |  | TREE REMOVAL - HECTARES | | |


NOTES:
1. EXISTING UNDERDRAINS SHALL BE REMOVED AND INCLUDED IN THE COST OF PAVEMENT REMOVAL.

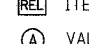

REVISIONS	
NAME	DATE

ILLINOIS DEPARTMENT OF TRANSPORTATION
EXISTING ROADWAY PLAN
 FAI ROUTE 74 (I-74) (WB)
 STA. 141+600.000 - STA. 141+950.000
 DRAWN BY CADD
 CHECKED BY KJW
 DATE 11/12/04

0 5 10 15 20 25
 1m : 500m

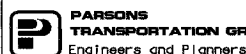

PARSONS
 TRANSPORTATION GROUP
 Engineers and Planners