



F.A. RTE.	SECTION	COUNTY	TOTAL SHEETS	SHEET NO.
74	(72-71R-3)	PEORIA	1360	240
STA.	TO STA.			
FED. ROAD DIST. NO.	ILLINOIS	FED. AID PROJECT		

REMOVAL LEGEND AND KEY

- | | | | | | |
|--|----------------------------------|--|-------------------------------|---|--------------------------------------|
| | PAVEMENT REMOVAL | | COMB. CURB AND GUTTER REMOVAL | ① | LIGHT FIXTURE AND FOUNDATION REMOVAL |
| | SHOULDER REMOVAL | | STRUCTURE REMOVAL | ② | FENCE REMOVAL |
| | BITUMINOUS REMOVAL | | STORM SEWER REMOVAL | ③ | GUARDRAIL REMOVAL |
| | MEDIAN REMOVAL | | STRUCTURE TO BE ADJUSTED | ④ | PAVED DITCH REMOVAL |
| | SIDEWALK REMOVAL | | ITEM TO BE RELOCATED | ⑤ | FULL DEPTH SAWCUT |
| | PAVEMENT REMOVAL AND REPLACEMENT | | VALVE BOX TO BE ADJUSTED | | |
| | TEMPORARY PAVEMENT REMOVAL | | ADJUST FRAME AND GRATE | | |
| | | | STRUCTURE TO BE CLEANED | | |
| | | | TREE REMOVAL | | |
| | | | TREE REMOVAL - HECTARES | | |

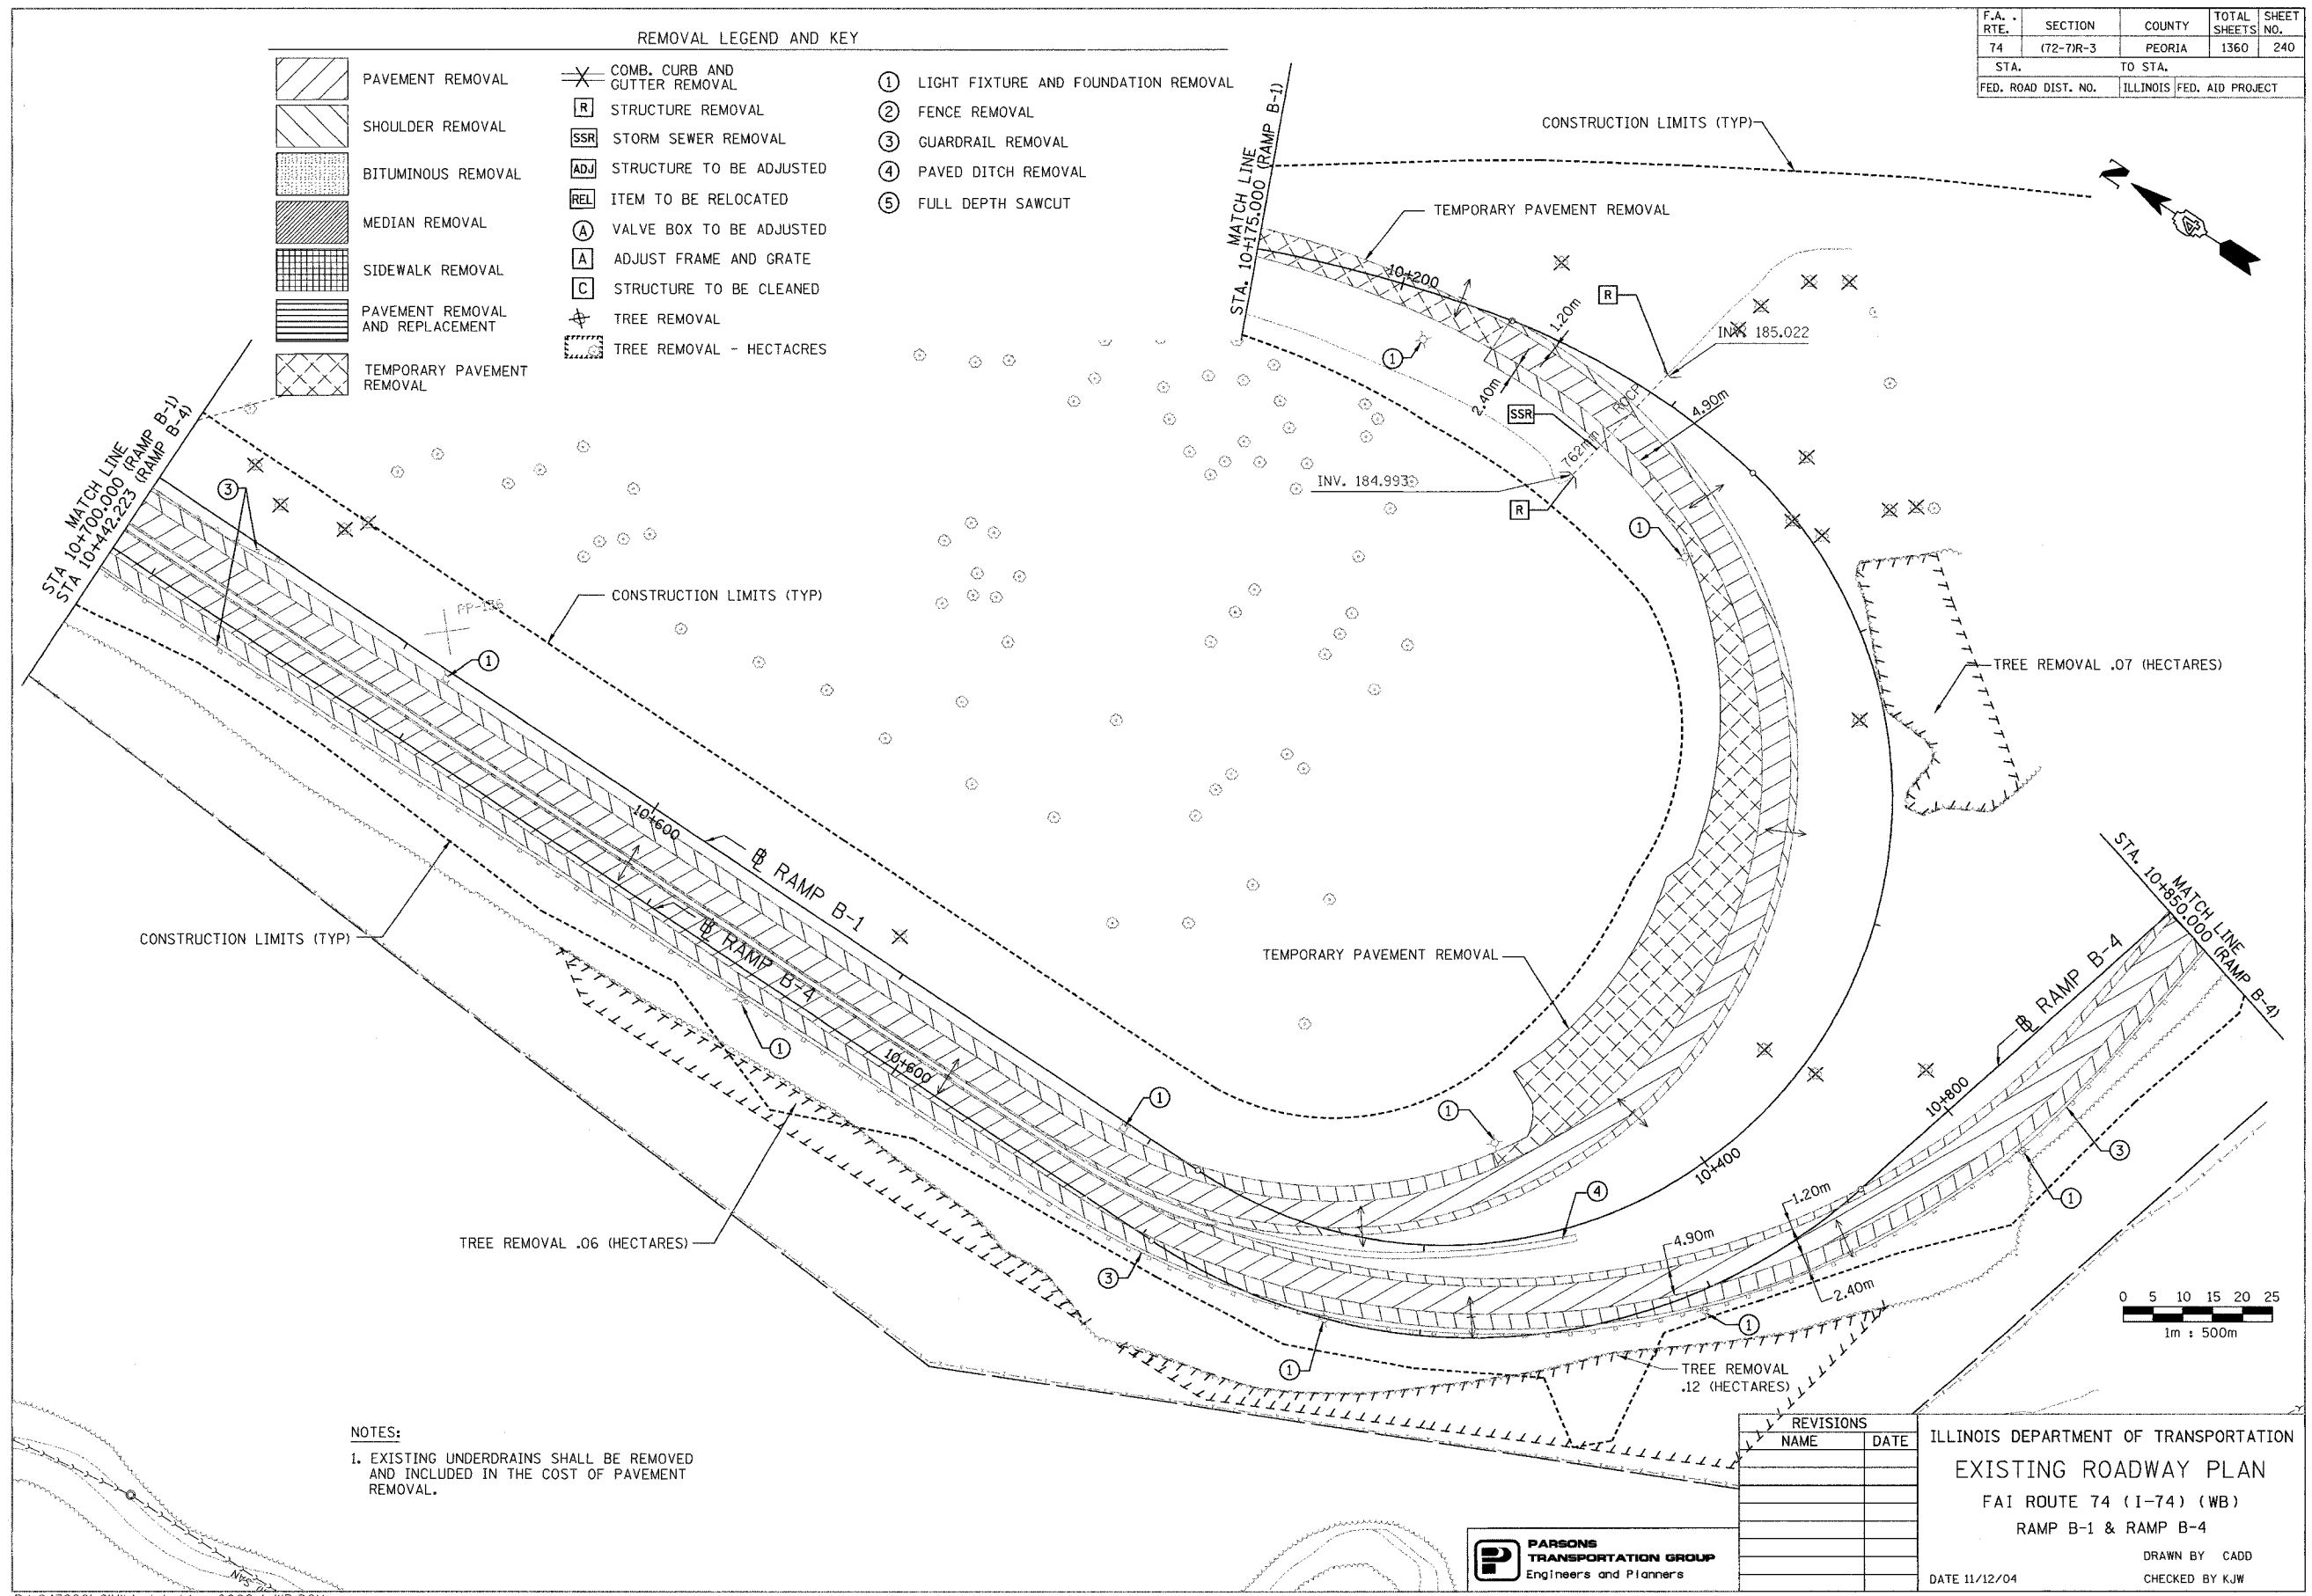

NOTES:
 1. EXISTING UNDERDRAINS SHALL BE REMOVED AND INCLUDED IN THE COST OF PAVEMENT REMOVAL.

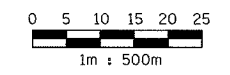

REVISIONS	
NAME	DATE

ILLINOIS DEPARTMENT OF TRANSPORTATION
 EXISTING ROADWAY PLAN
 FAI ROUTE 74 (I-74) (WB)
 RAMP B-1 & RAMP B-4
 DRAWN BY CADD
 CHECKED BY KJW
 DATE 11/12/04

