


F.A. RTE.	SECTION	COUNTY	TOTAL SHEETS	SHEET NO.
74	(72-7)R-3	PEORIA	1360	257
STA. 39+150.000		TO STA. 39+500.000		
FED. ROAD DIST. NO.		ILLINOIS FED. AID PROJECT		

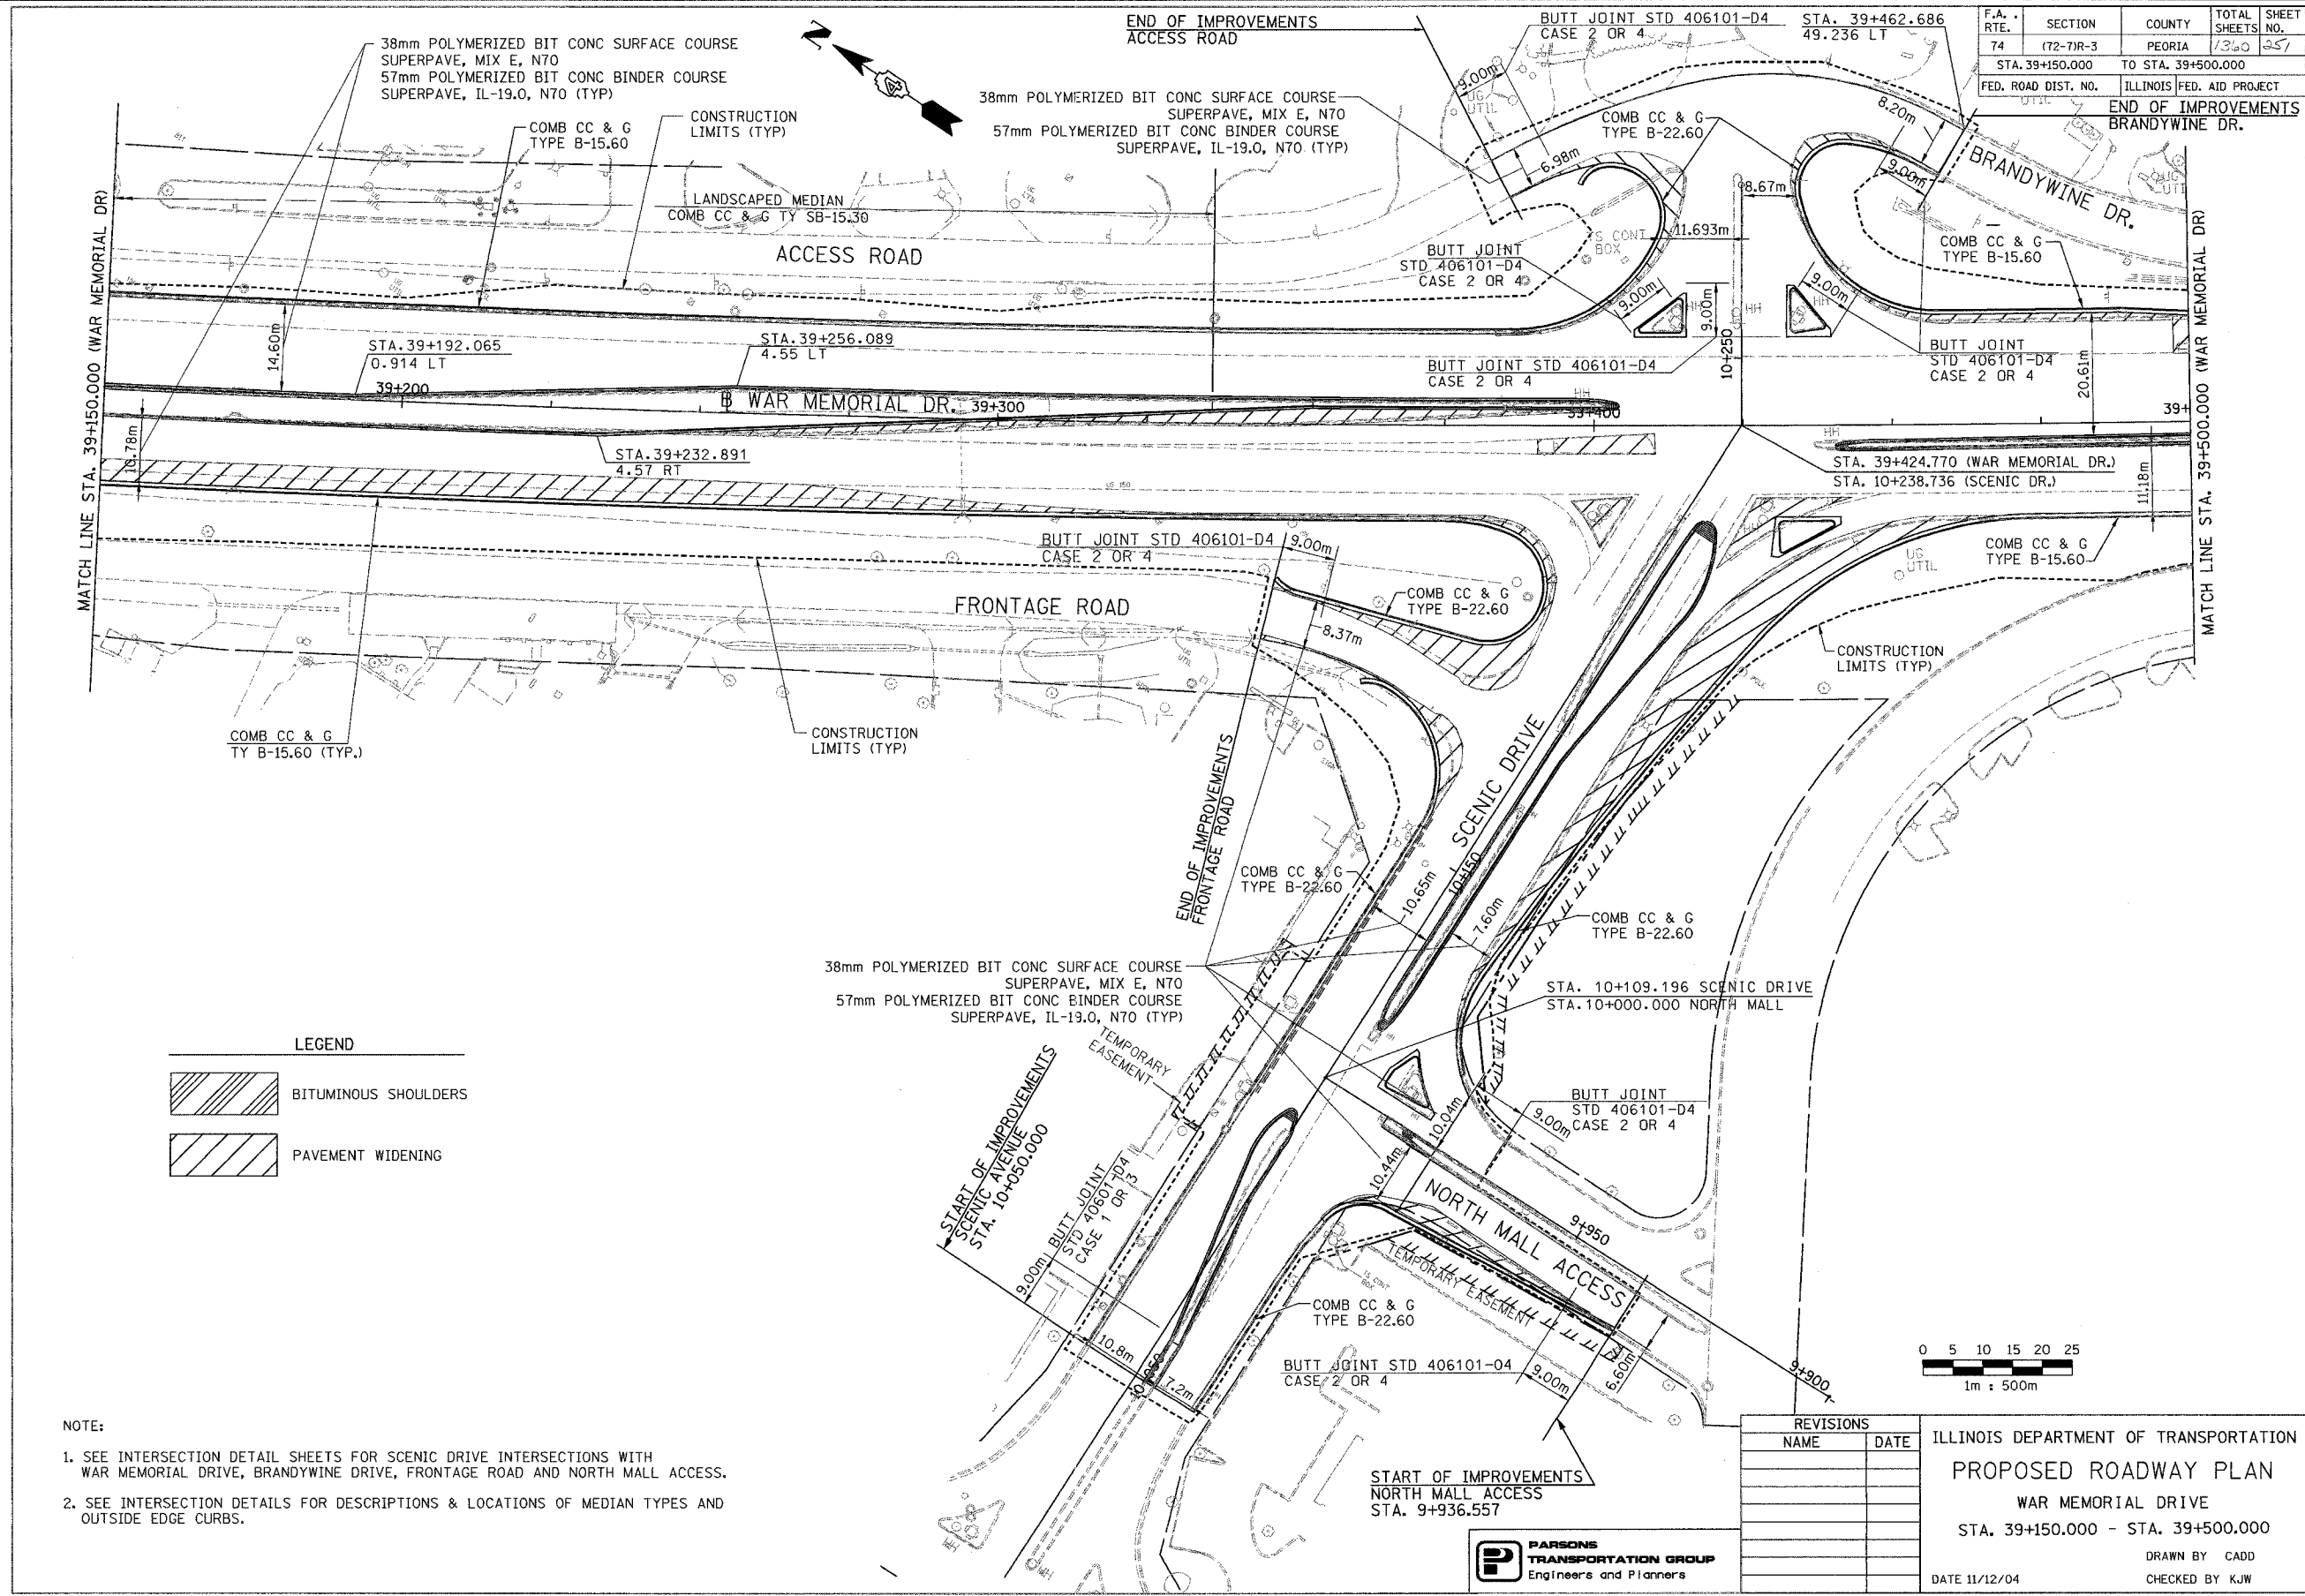


LEGEND

	BITUMINOUS SHOULDERS
	PAVEMENT WIDENING

NOTE:

- SEE INTERSECTION DETAIL SHEETS FOR SCENIC DRIVE INTERSECTIONS WITH WAR MEMORIAL DRIVE, BRANDYWINE DRIVE, FRONTAGE ROAD AND NORTH MALL ACCESS.
- SEE INTERSECTION DETAILS FOR DESCRIPTIONS & LOCATIONS OF MEDIAN TYPES AND OUTSIDE EDGE CURBS.

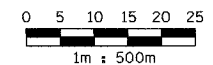

REVISIONS	
NAME	DATE

ILLINOIS DEPARTMENT OF TRANSPORTATION
PROPOSED ROADWAY PLAN
 WAR MEMORIAL DRIVE
 STA. 39+150.000 - STA. 39+500.000
 DRAWN BY CADD
 CHECKED BY KJW
 DATE 11/12/04

