


F.A. RTE.	SECTION	COUNTY	TOTAL SHEETS	SHEET NO.
74	(72-7)R-3	PEORIA	1360	254
STA. 39+850.000		TO STA. 40+175.000		
FED. ROAD DIST. NO.		ILLINOIS FED. AID PROJECT		

REMOVAL LEGEND AND KEY


- ① LIGHT FIXTURE & FOUNDATION REMOVAL
- ② FENCE REMOVAL
- ③ GUARDRAIL REMOVAL
- ④ PAVED DITCH REMOVAL
- ⑤ FULL DEPTH SAWCUT
- COMB. CURB AND GUTTER REMOVAL
- STRUCTURE REMOVAL
- STORM SEWER REMOVAL
- STRUCTURE TO BE ADJUSTED
- ITEM TO BE RELOCATED
- VALVE BOX TO BE ADJUSTED
- ADJUST FRAME AND GRATE
- STRUCTURE TO BE CLEANED
- TREE REMOVAL
- TREE REMOVAL - HECTARES
- PAVEMENT REMOVAL
- SHOULDER REMOVAL
- BITUMINOUS REMOVAL
- MEDIAN REMOVAL
- SIDEWALK REMOVAL
- PAVEMENT REMOVAL AND REPLACEMENT

NOTES:
1. EXISTING UNDERDRAINS SHALL BE REMOVED AND INCLUDED IN THE COST OF PAVEMENT REMOVAL.

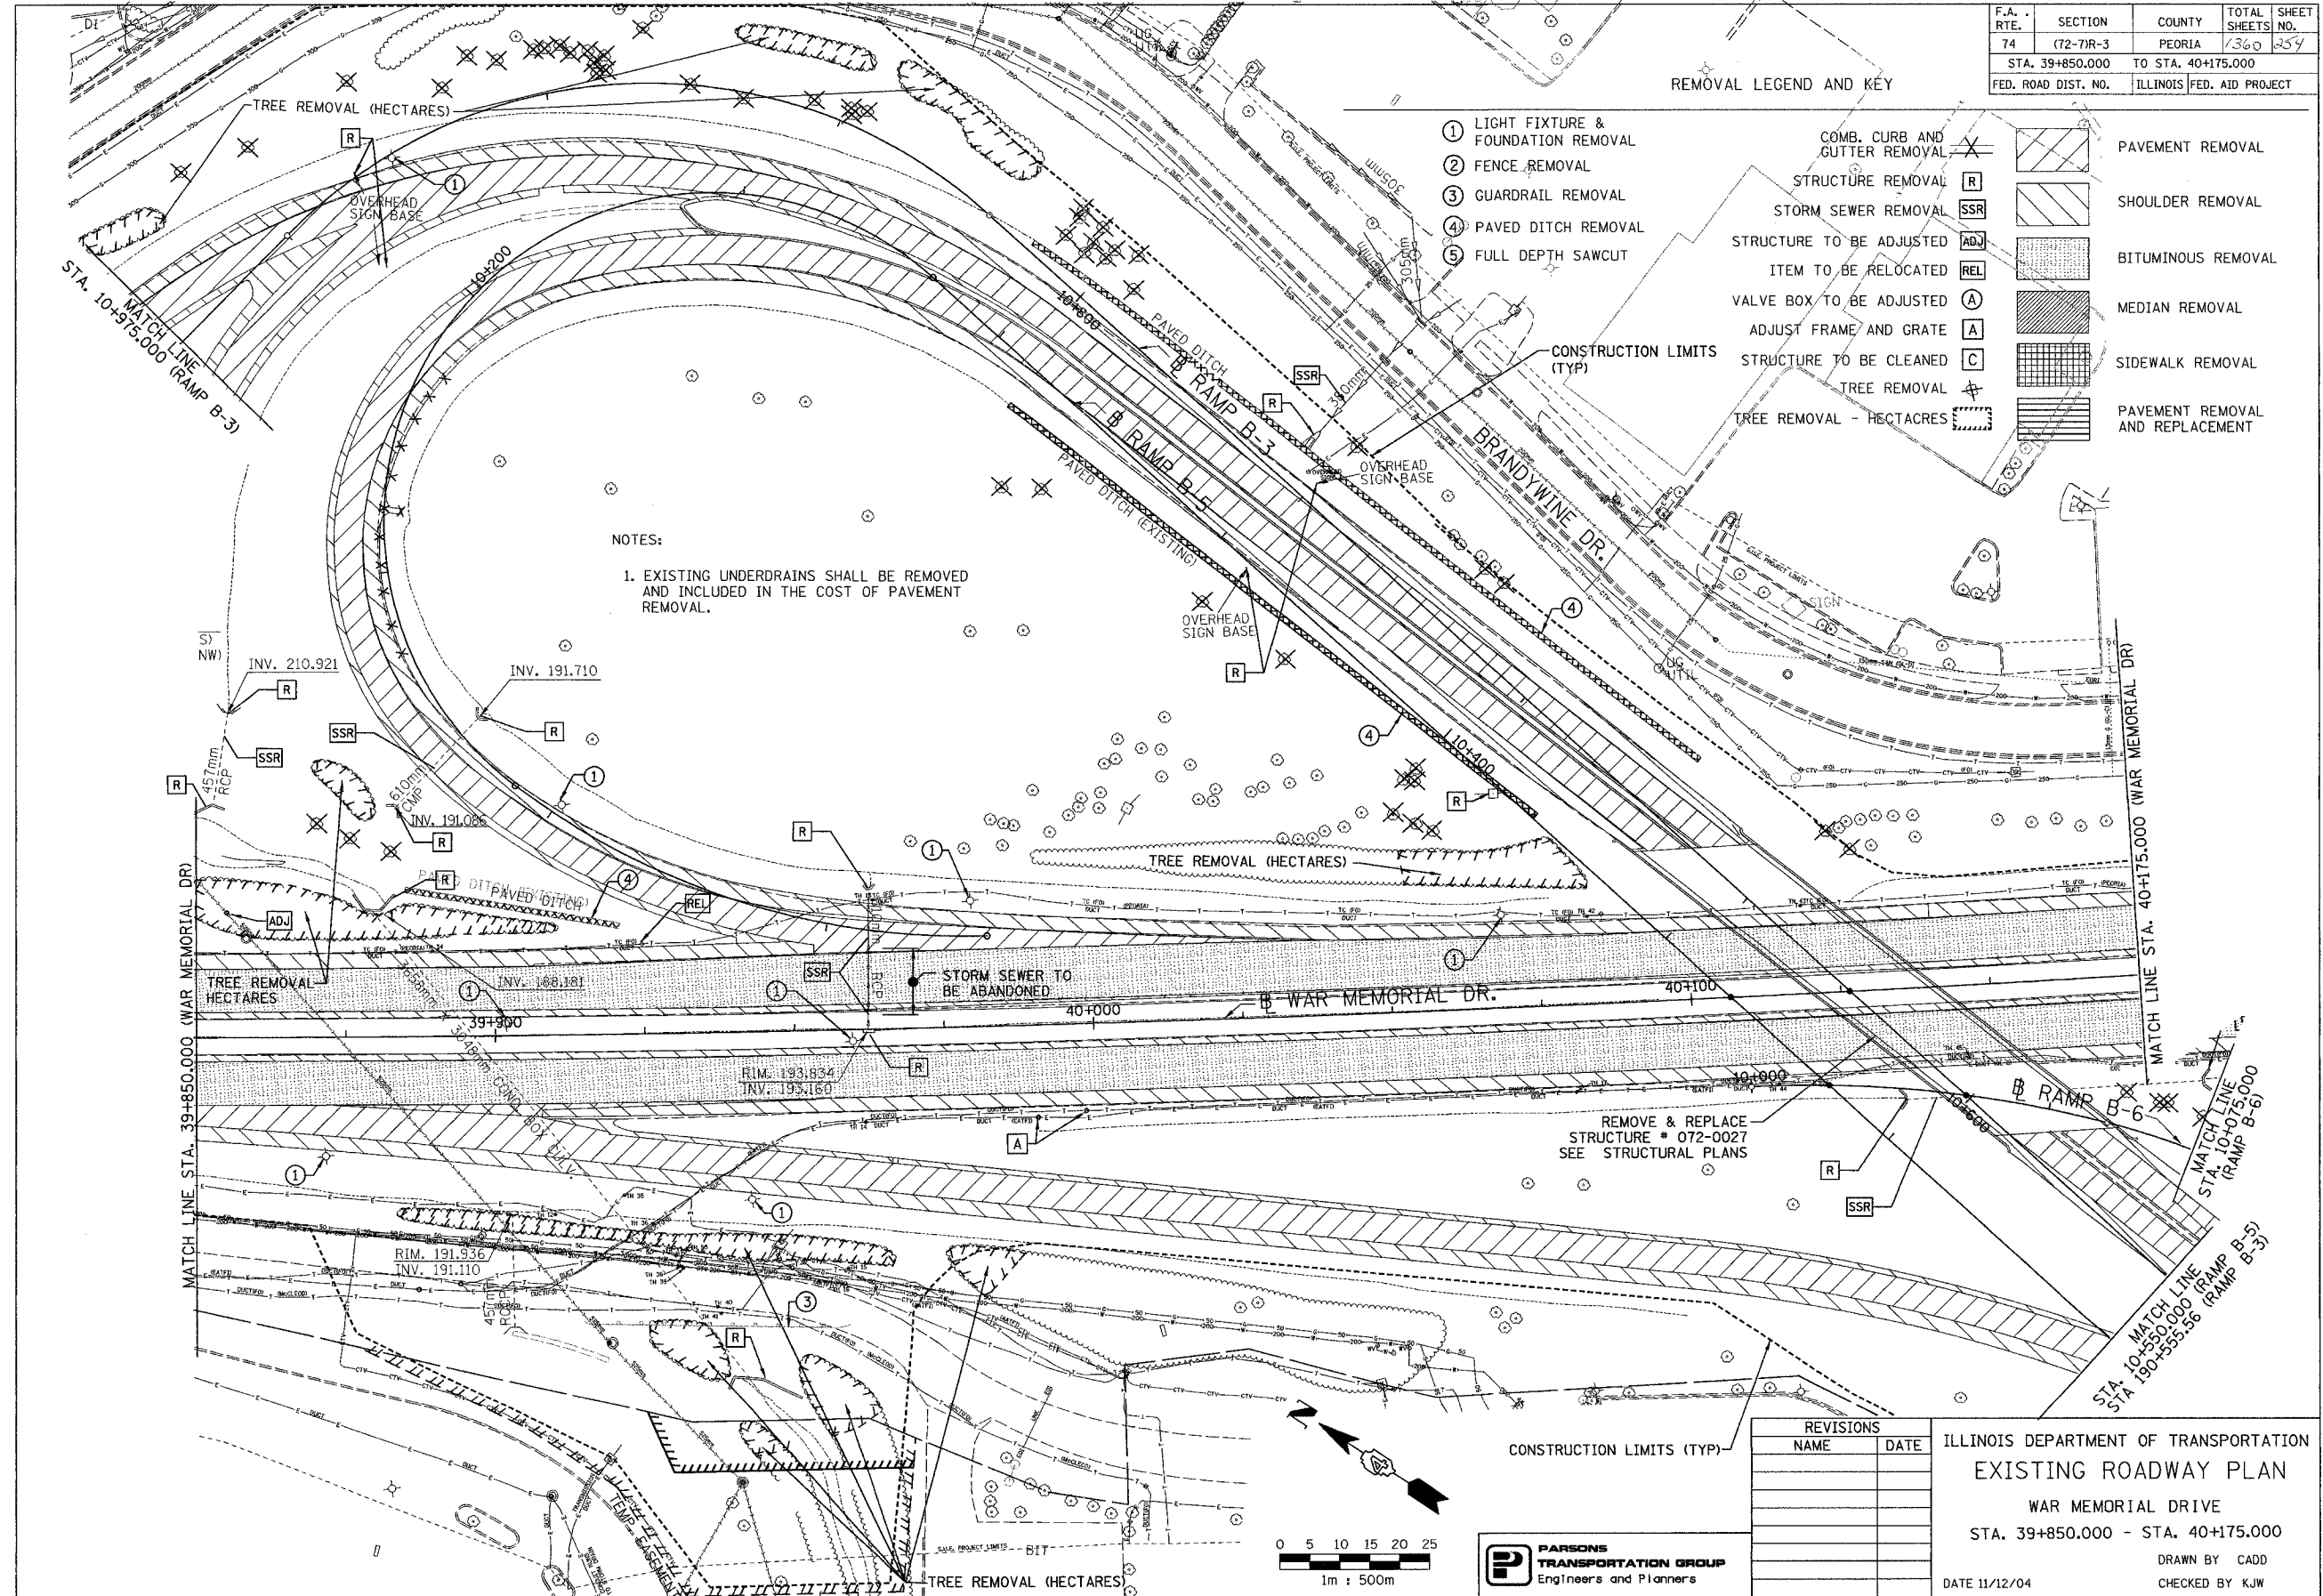

REMOVE & REPLACE STRUCTURE # 072-0027 SEE STRUCTURAL PLANS

CONSTRUCTION LIMITS (TYP)

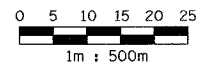

REVISIONS	
NAME	DATE

ILLINOIS DEPARTMENT OF TRANSPORTATION
EXISTING ROADWAY PLAN
WAR MEMORIAL DRIVE
STA. 39+850.000 - STA. 40+175.000
DRAWN BY CADD
CHECKED BY KJW
DATE 11/12/04