


F.A. RTE.	SECTION	COUNTY	TOTAL SHEETS	SHEET NO.
74	(72-7)R-3	PEORIA	1360	255
STA. 39+850.000		TO STA. 40+175.000		
FED. ROAD DIST. NO.		ILLINOIS FED. AID PROJECT		

LEGEND

	BITUMINOUS SHOULDERS
	PAVEMENT WIDENING

NOTE:
1. SEE INTERSECTION DETAIL SHEETS.

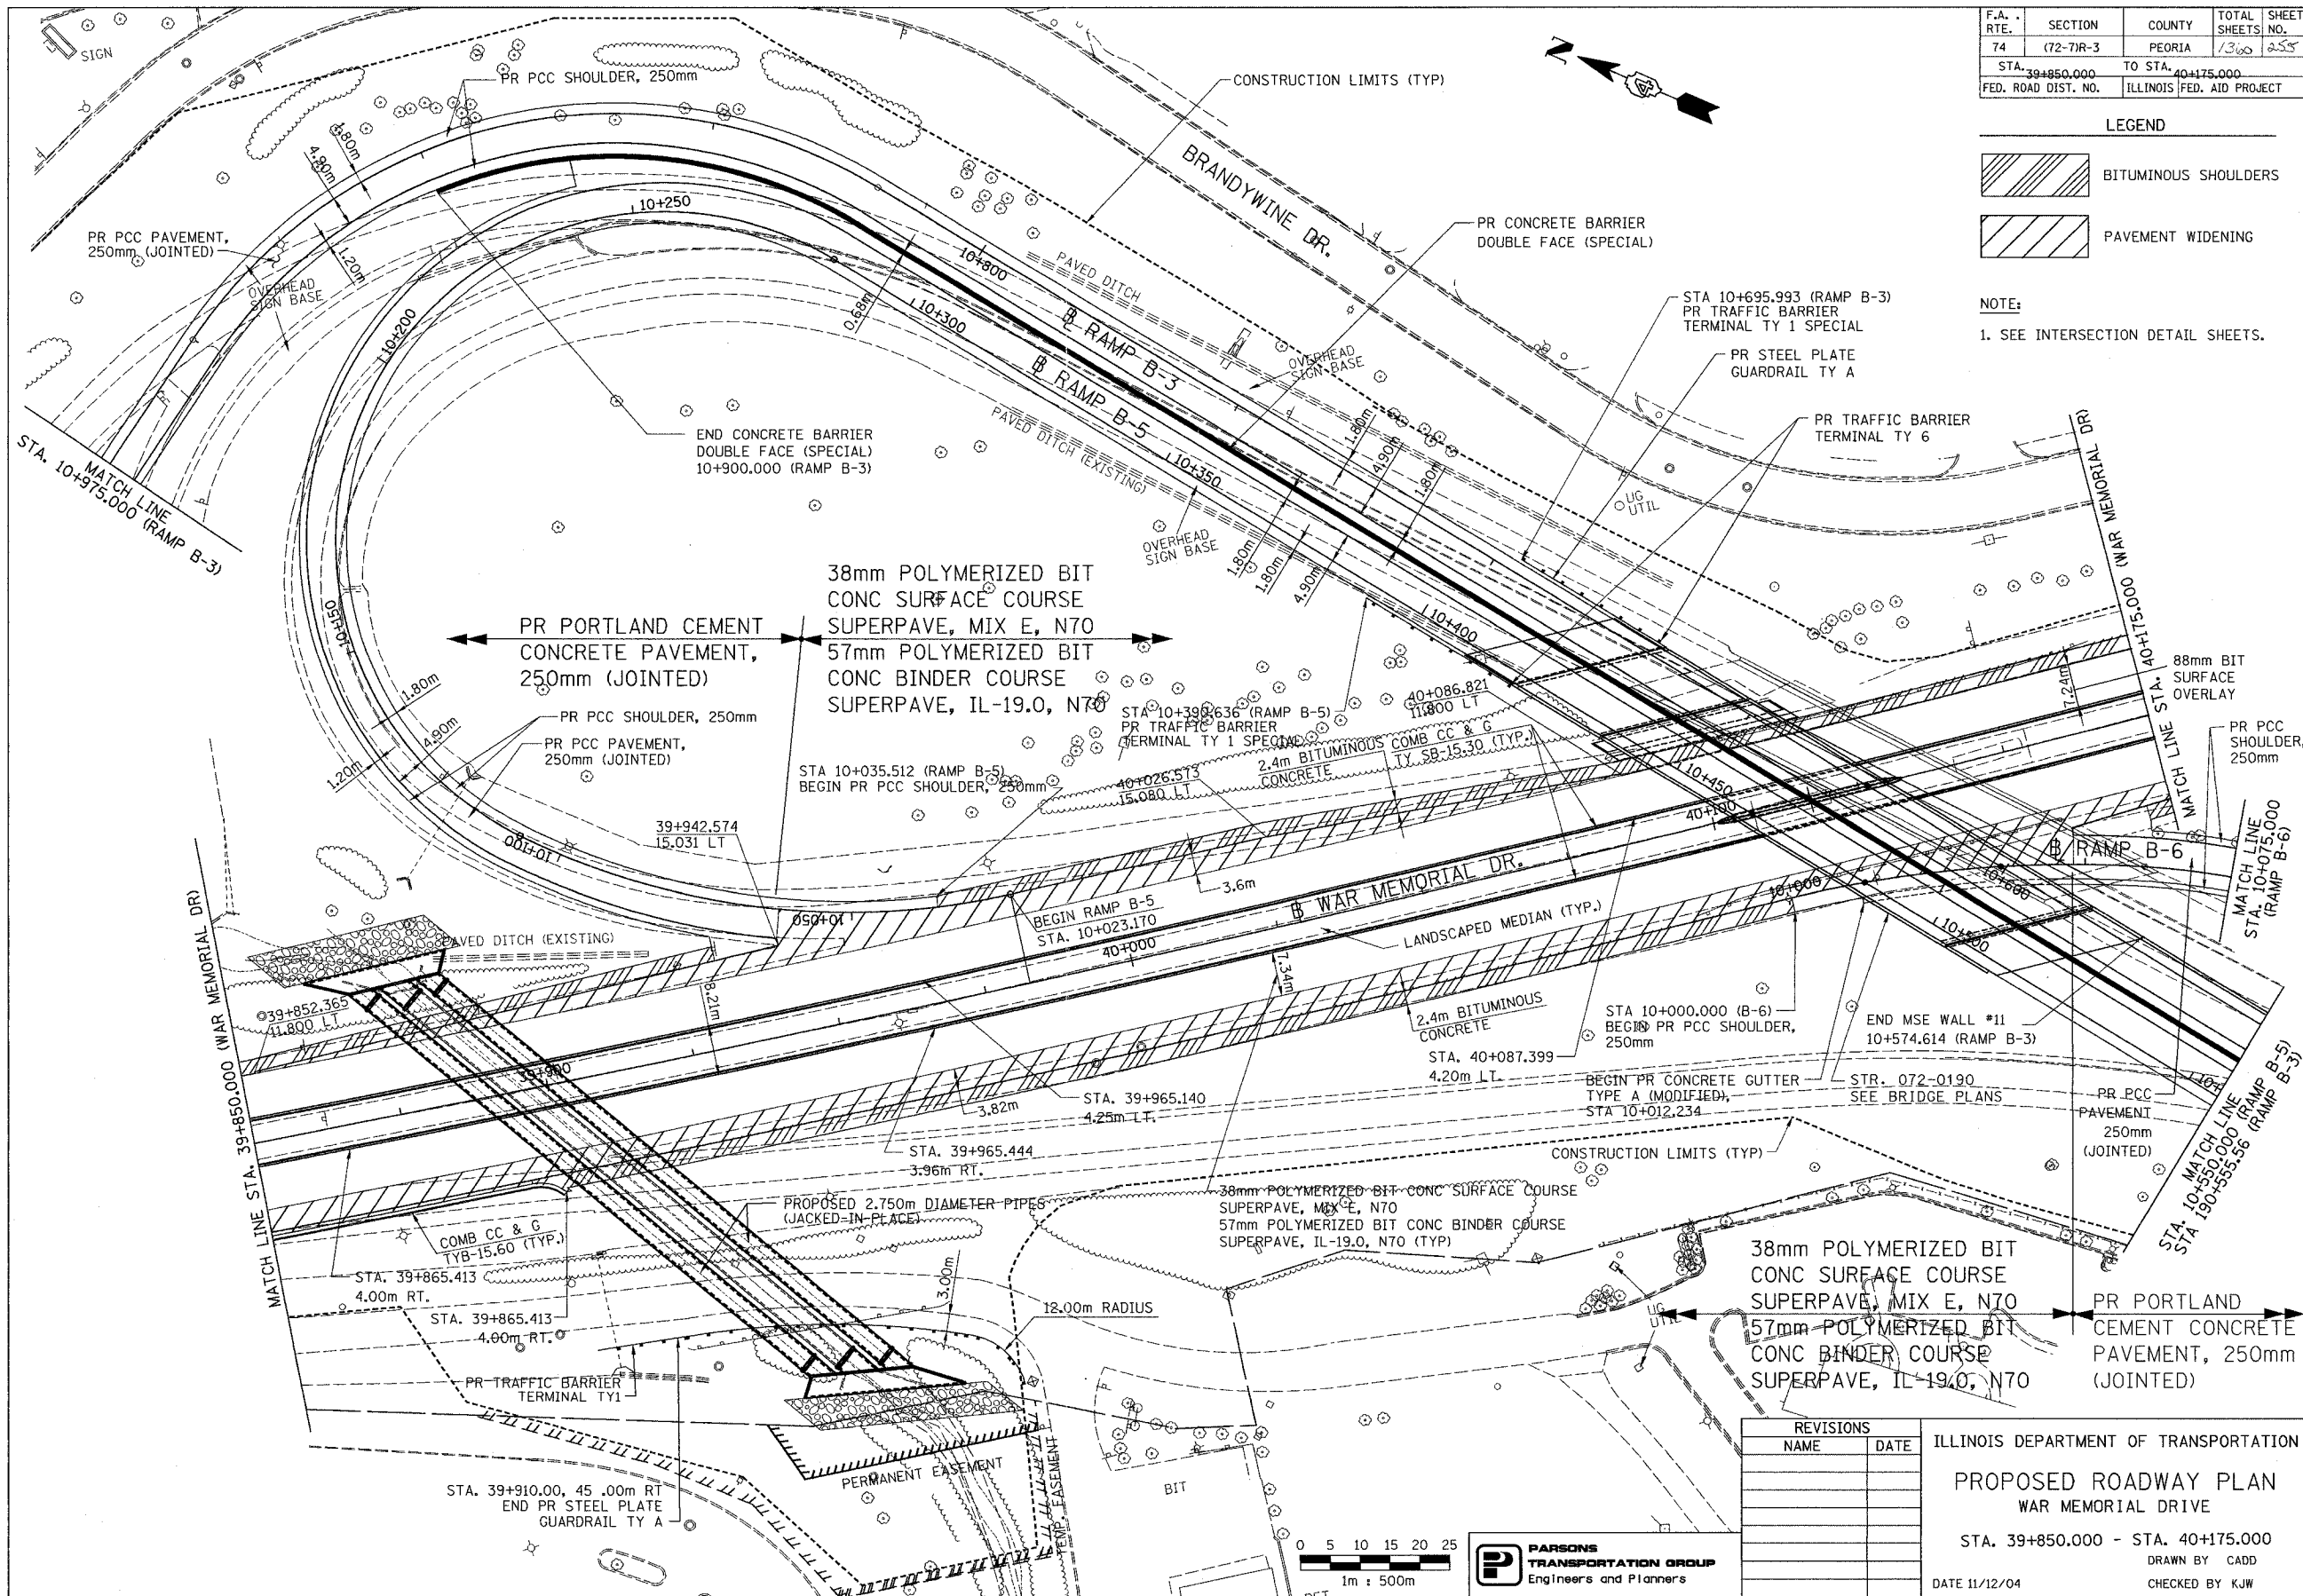

REVISIONS

NAME	DATE

ILLINOIS DEPARTMENT OF TRANSPORTATION
PROPOSED ROADWAY PLAN
 WAR MEMORIAL DRIVE
 STA. 39+850.000 - STA. 40+175.000
 DRAWN BY CADD
 CHECKED BY KJW
 DATE 11/12/04

0 5 10 15 20 25
 1m : 500m

PARSONS
 TRANSPORTATION GROUP
 Engineers and Planners