



F.A. RTE.	SECTION	COUNTY	TOTAL SHEETS	SHEET NO.
74	(72-7R-3)	PEORIA	136	262
STA. 142+875		TO STA. 143+575		
FED. ROAD DIST. NO.		ILLINOIS FED. AID PROJECT		

FINAL SURVEY	SURVEYED	BY	DATE
NO.	NO.		
NOTE BOOK		TEMPLATE	
AREAS		CHECKED	

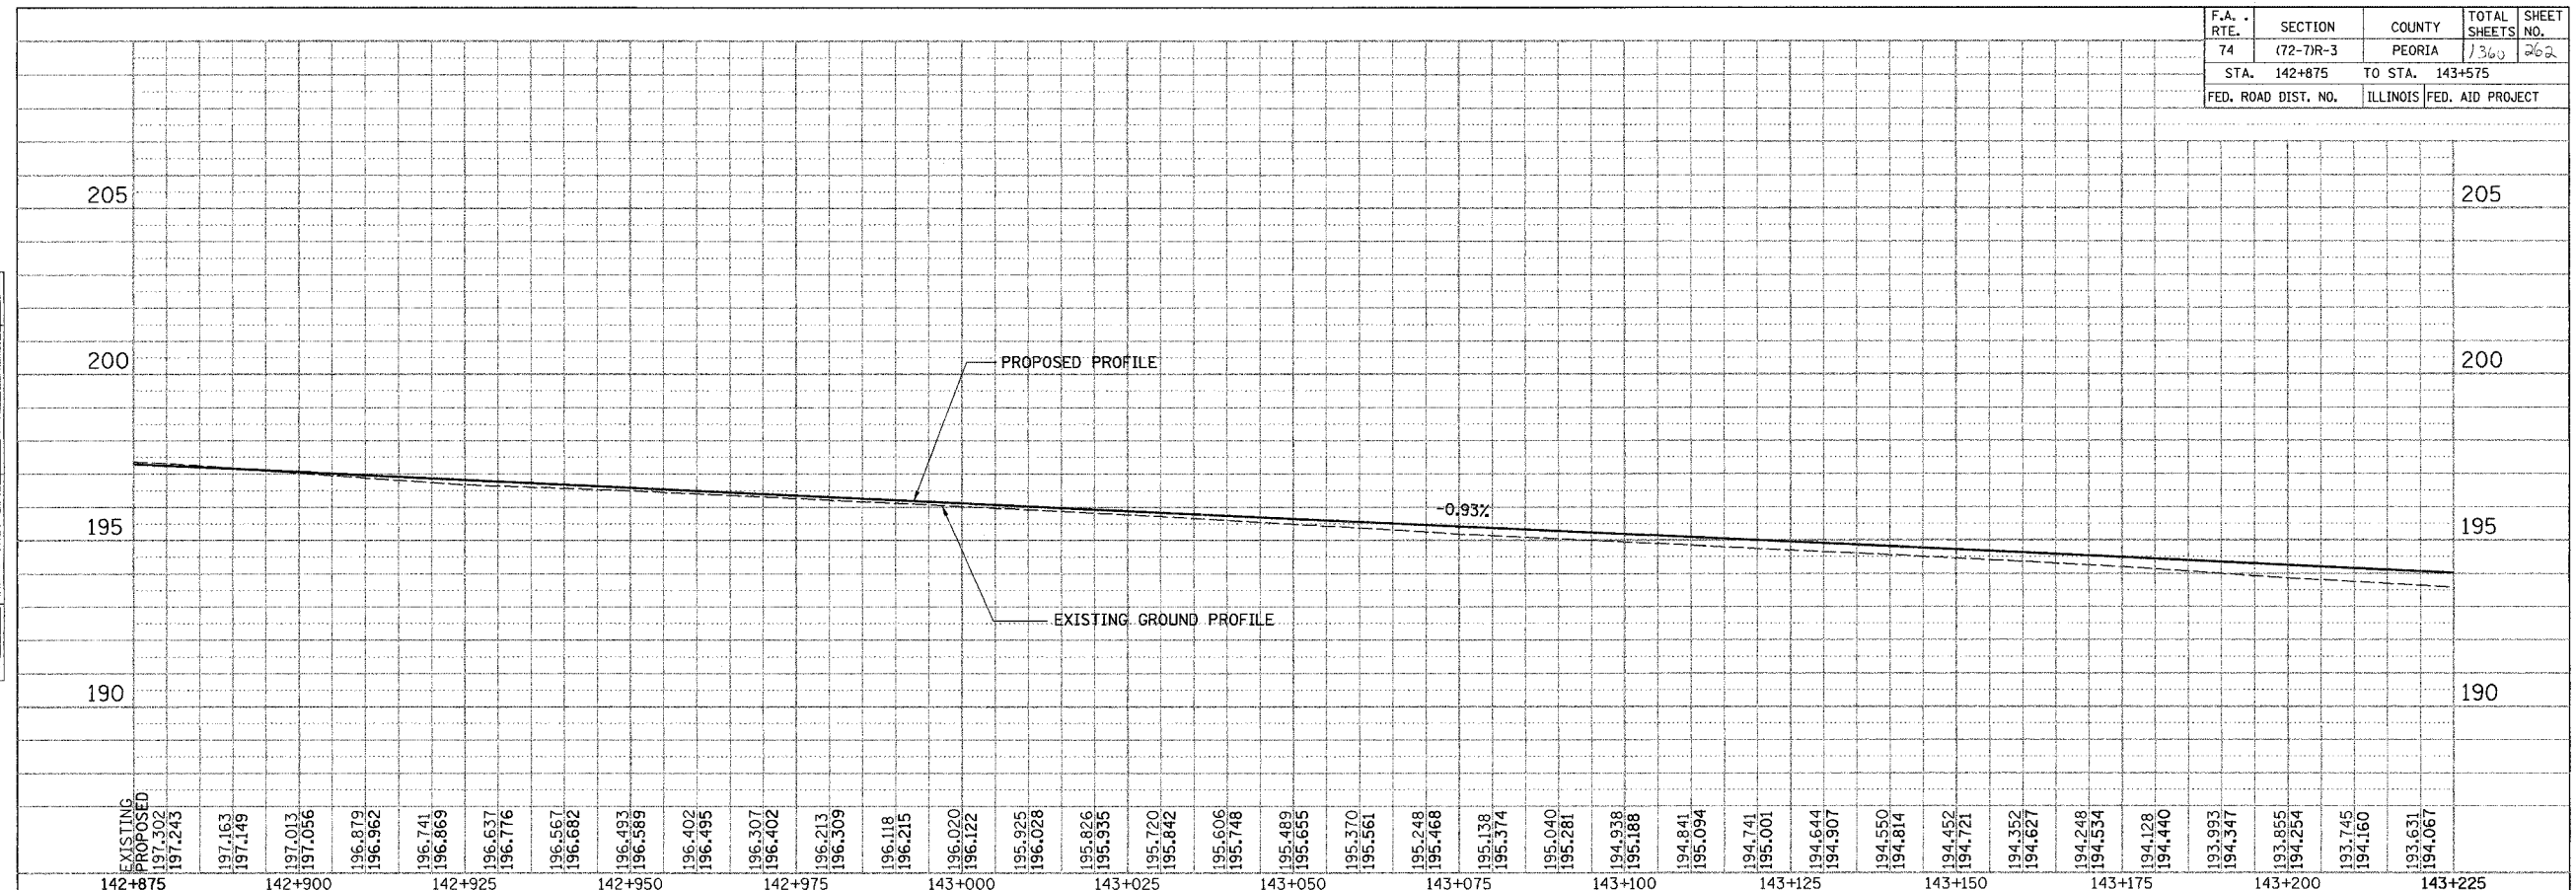

ORIGINAL SURVEY	SURVEYED	BY	DATE
NO.	NO.		
NOTE BOOK		TEMPLATE	
AREAS		CHECKED	

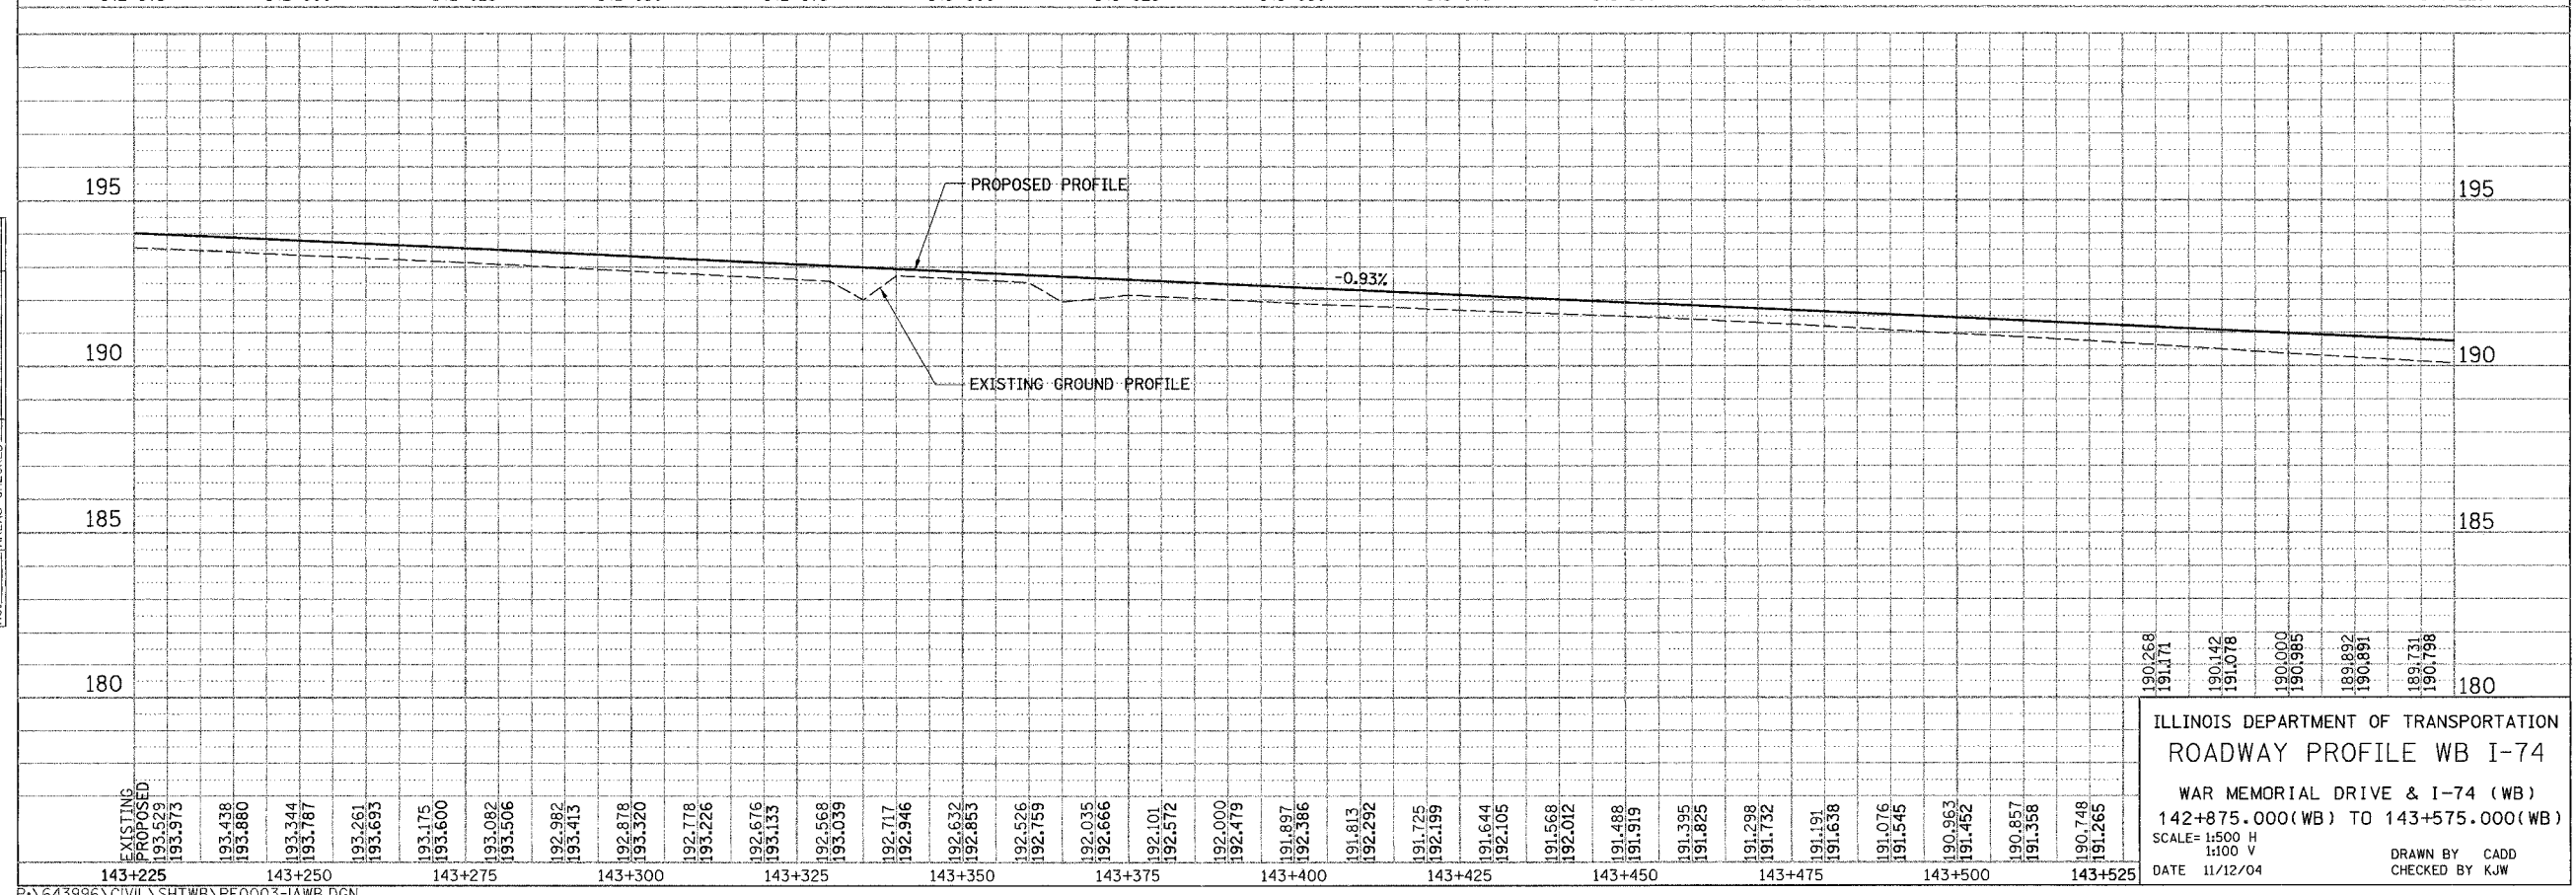

ILLINOIS DEPARTMENT OF TRANSPORTATION
 ROADWAY PROFILE WB I-74
 WAR MEMORIAL DRIVE & I-74 (WB)
 142+875.000(WB) TO 143+575.000(WB)
 SCALE= 1:500 H
 1:100 V
 DATE 11/12/04
 DRAWN BY CADD
 CHECKED BY KJW