



F.A. - RTE.	SECTION	COUNTY	TOTAL SHEETS	SHEET NO.
74	(72-7)R-3	PEORIA	1360	273
STA. 10+054.030 TO STA. 10+675.000				
FED. ROAD DIST. NO.			ILLINOIS FED. AID PROJECT	

FINAL SURVEY PLOTTED	BY	DATE
NOTE BOOK TEMPLATE NO.		
AREAS CHECKED		

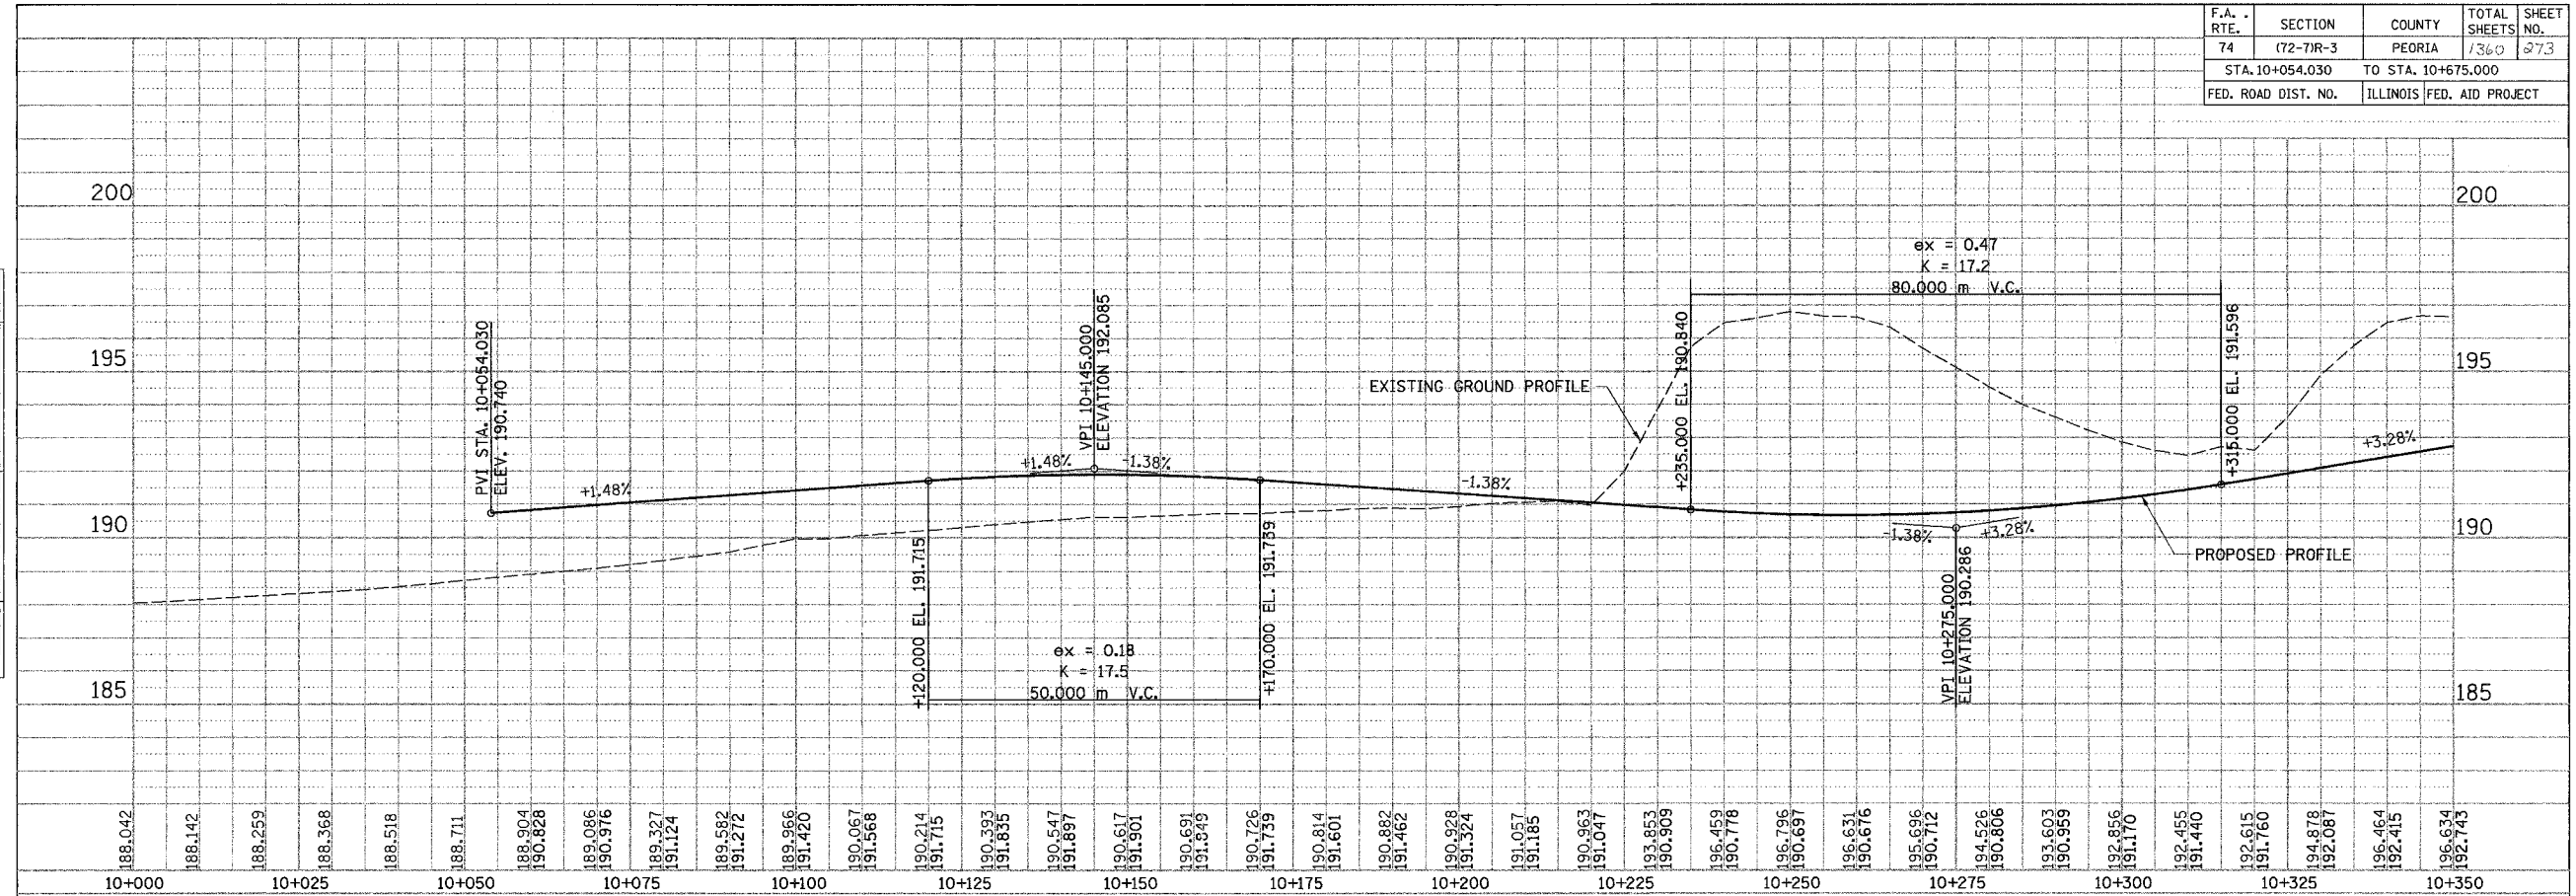

ORIGINAL SURVEY PLOTTED	BY	DATE
NOTE BOOK TEMPLATE NO.		
AREAS CHECKED		

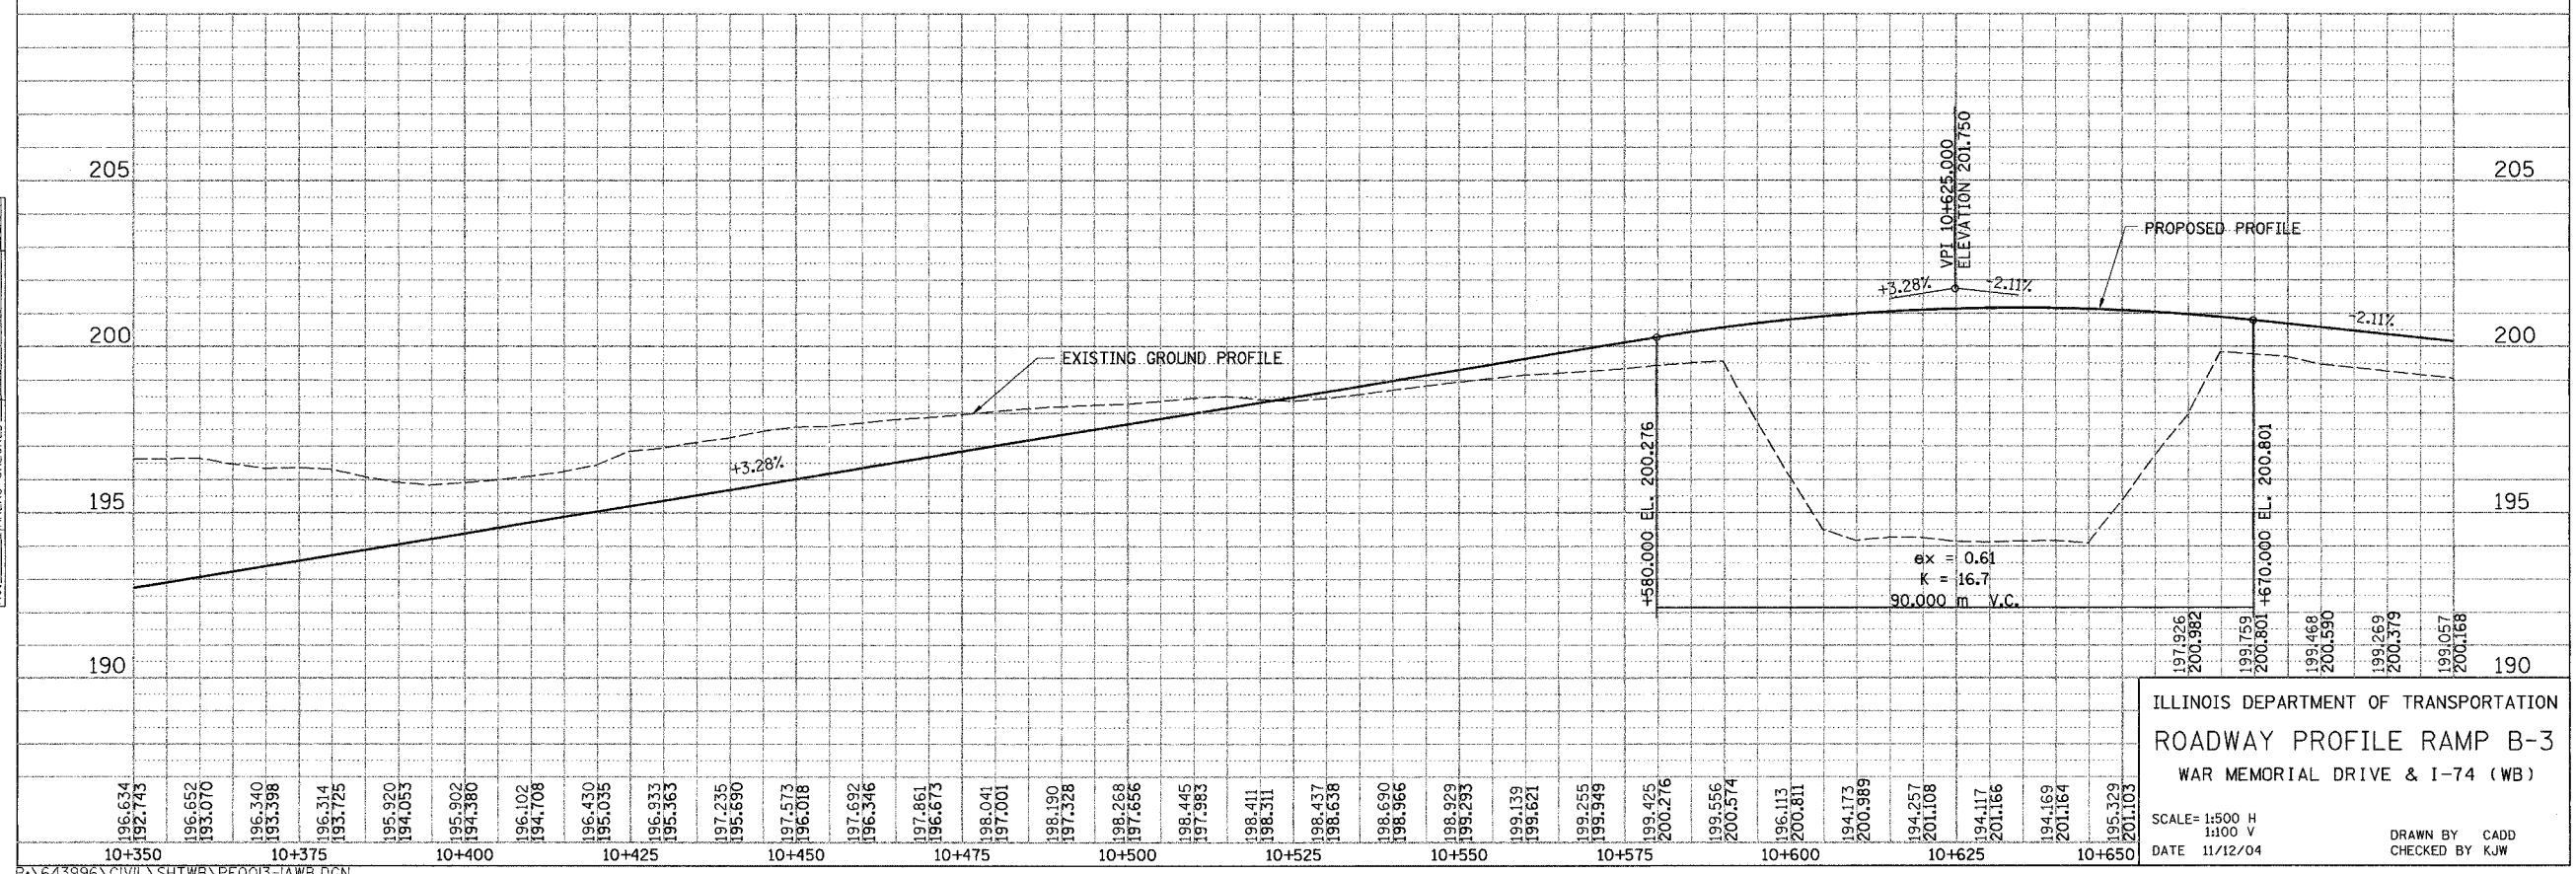

ILLINOIS DEPARTMENT OF TRANSPORTATION  
 ROADWAY PROFILE RAMP B-3  
 WAR MEMORIAL DRIVE & I-74 (WB)

SCALE: 1:500 H  
 1:100 V

DATE 11/12/04

DRAWN BY CADD  
 CHECKED BY KJW