



F.A.I. RTE.	SECTION	COUNTY	TOTAL SHEETS	SHEET NO.
74	(72-7R-1)	PEORIA	1360	275
STA.		TO STA.		
FED. ROAD DIST. NO.		ILLINOIS FED. AID PROJECT		

FINAL SURVEY PLOTTED	BY	DATE
NOTE BOOK TEMPLATE AREAS CHECKED		
NO.		

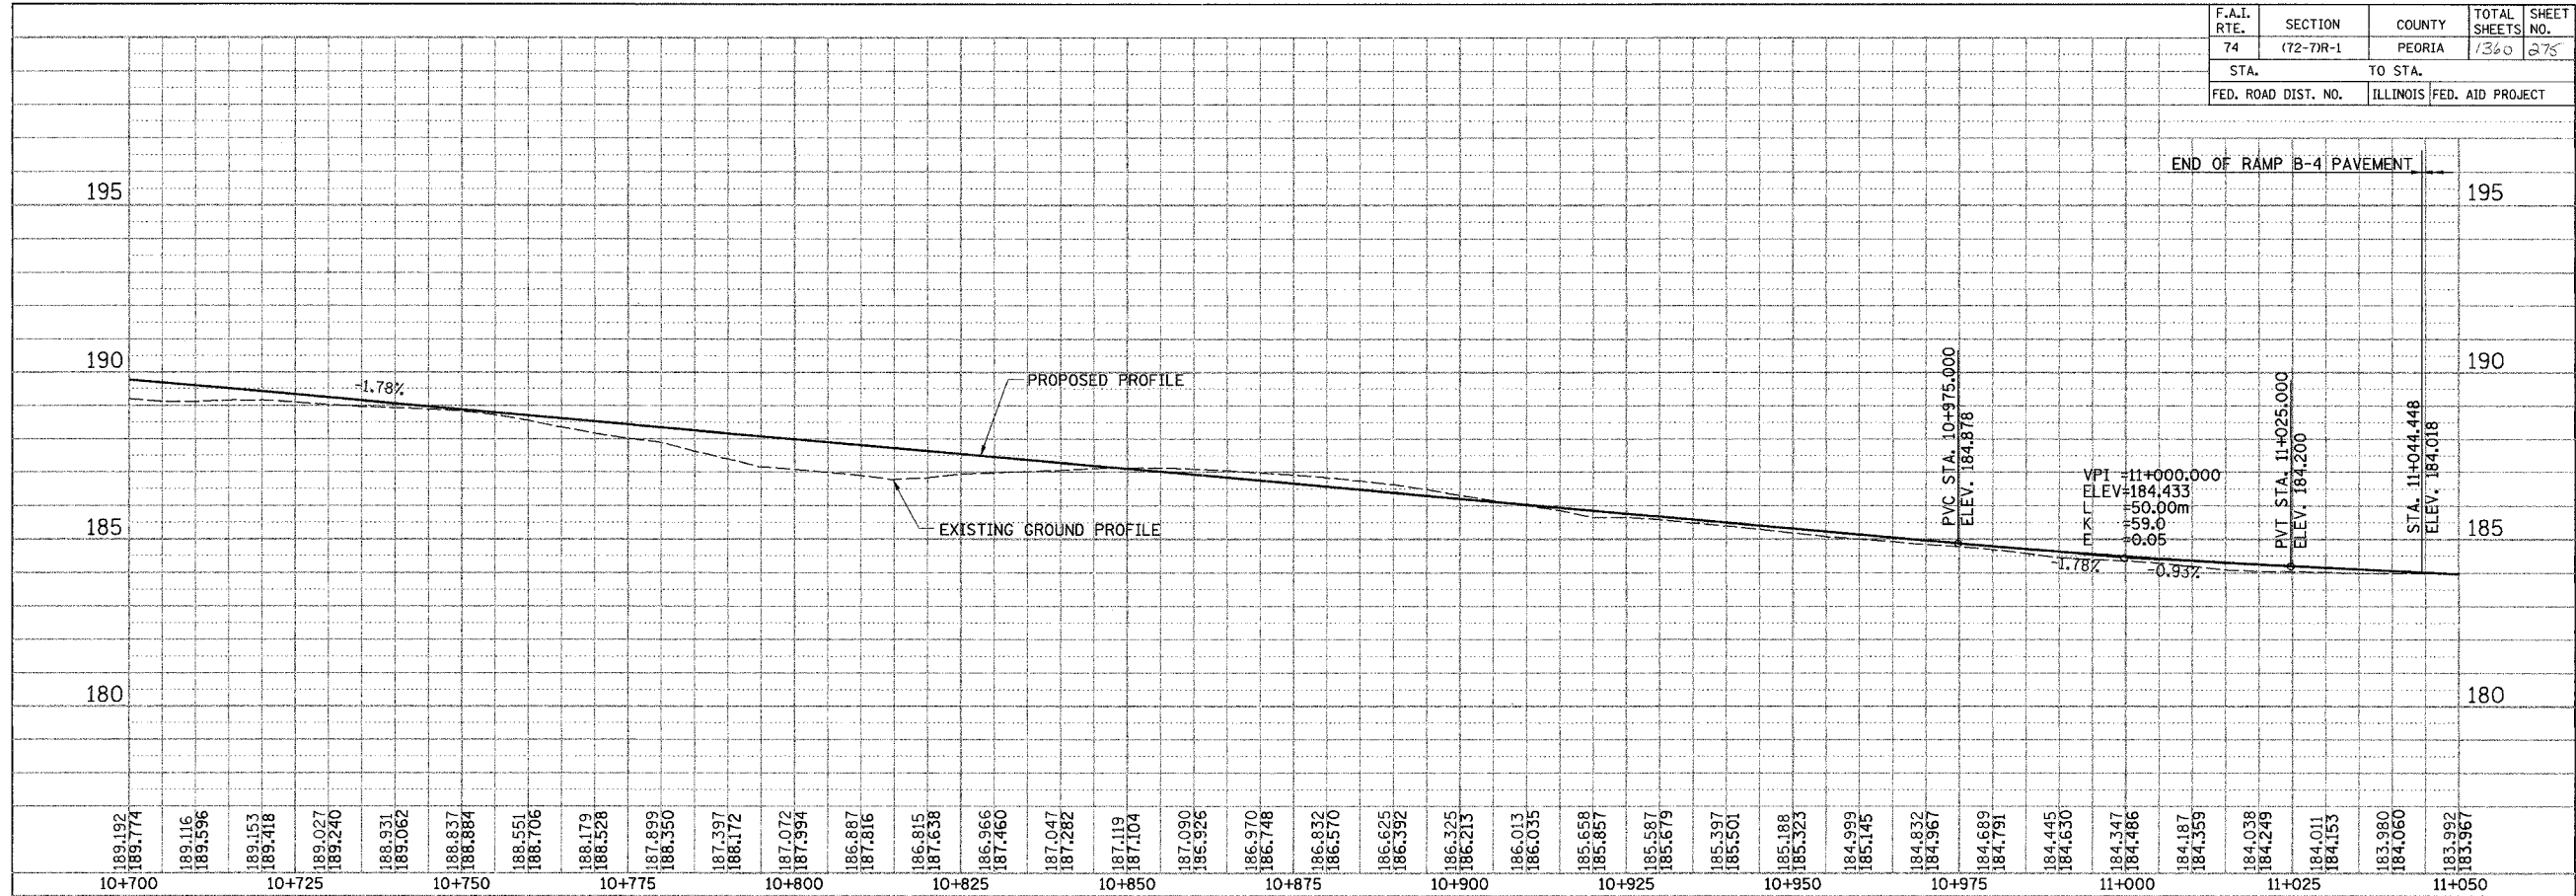

ORIGINAL SURVEY PLOTTED	BY	DATE
NOTE BOOK TEMPLATE AREAS CHECKED		
NO.		

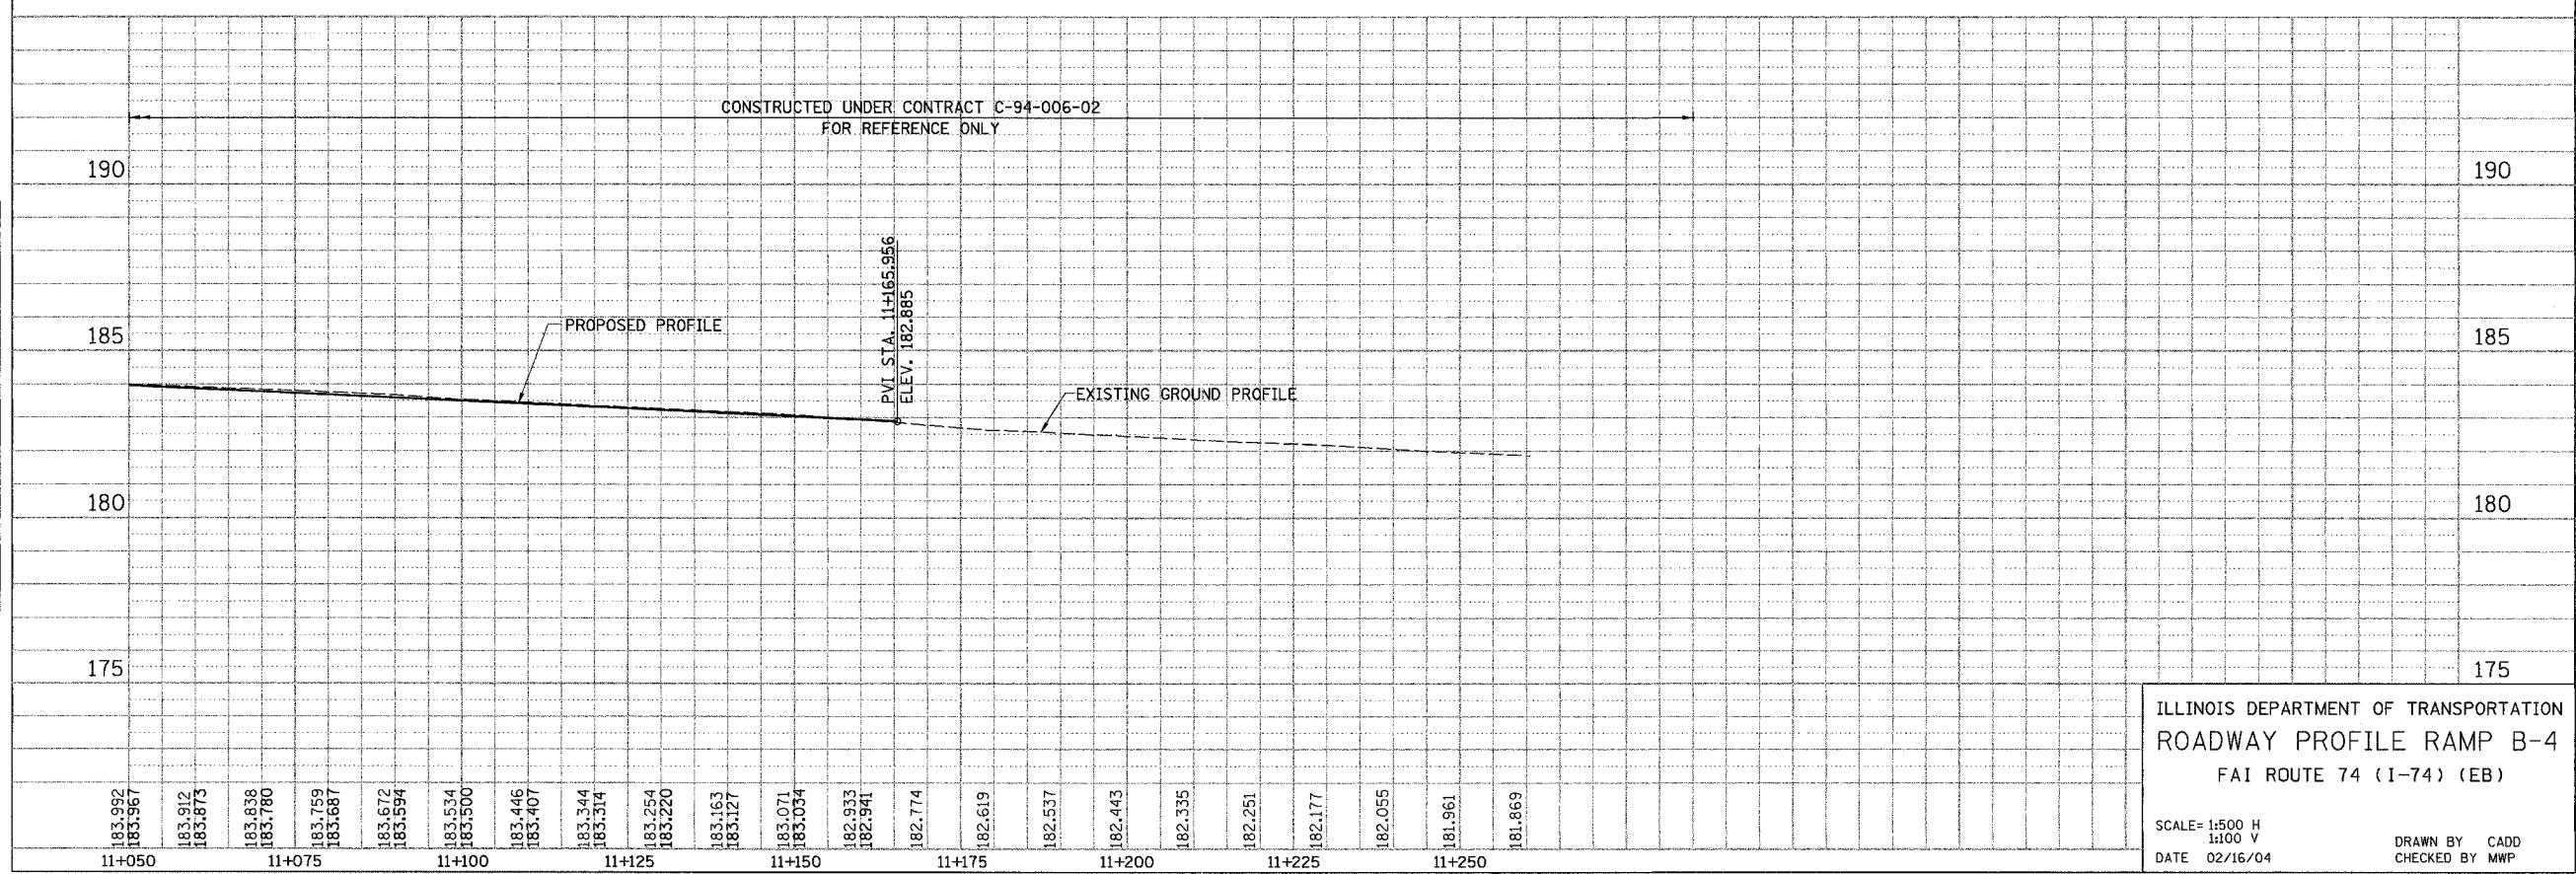

ILLINOIS DEPARTMENT OF TRANSPORTATION
ROADWAY PROFILE RAMP B-4
FAI ROUTE 74 (I-74) (EB)

SCALE= 1:500 H
1:100 V
DATE 02/16/04

DRAWN BY CADD
CHECKED BY MWP