



F.A. RTE.	SECTION	COUNTY	TOTAL SHEETS	SHEET NO.
74	(72-7)R-3	PEORIA	1360	276
STA.		TO STA.		
FED. ROAD DIST. NO.		ILLINOIS FED. AID PROJECT		

FINAL SURVEY PLOTTED	BY	DATE
SURVEYED		
NOTE BOOK TEMPLATE		
AREAS CHECKED		
NO.		

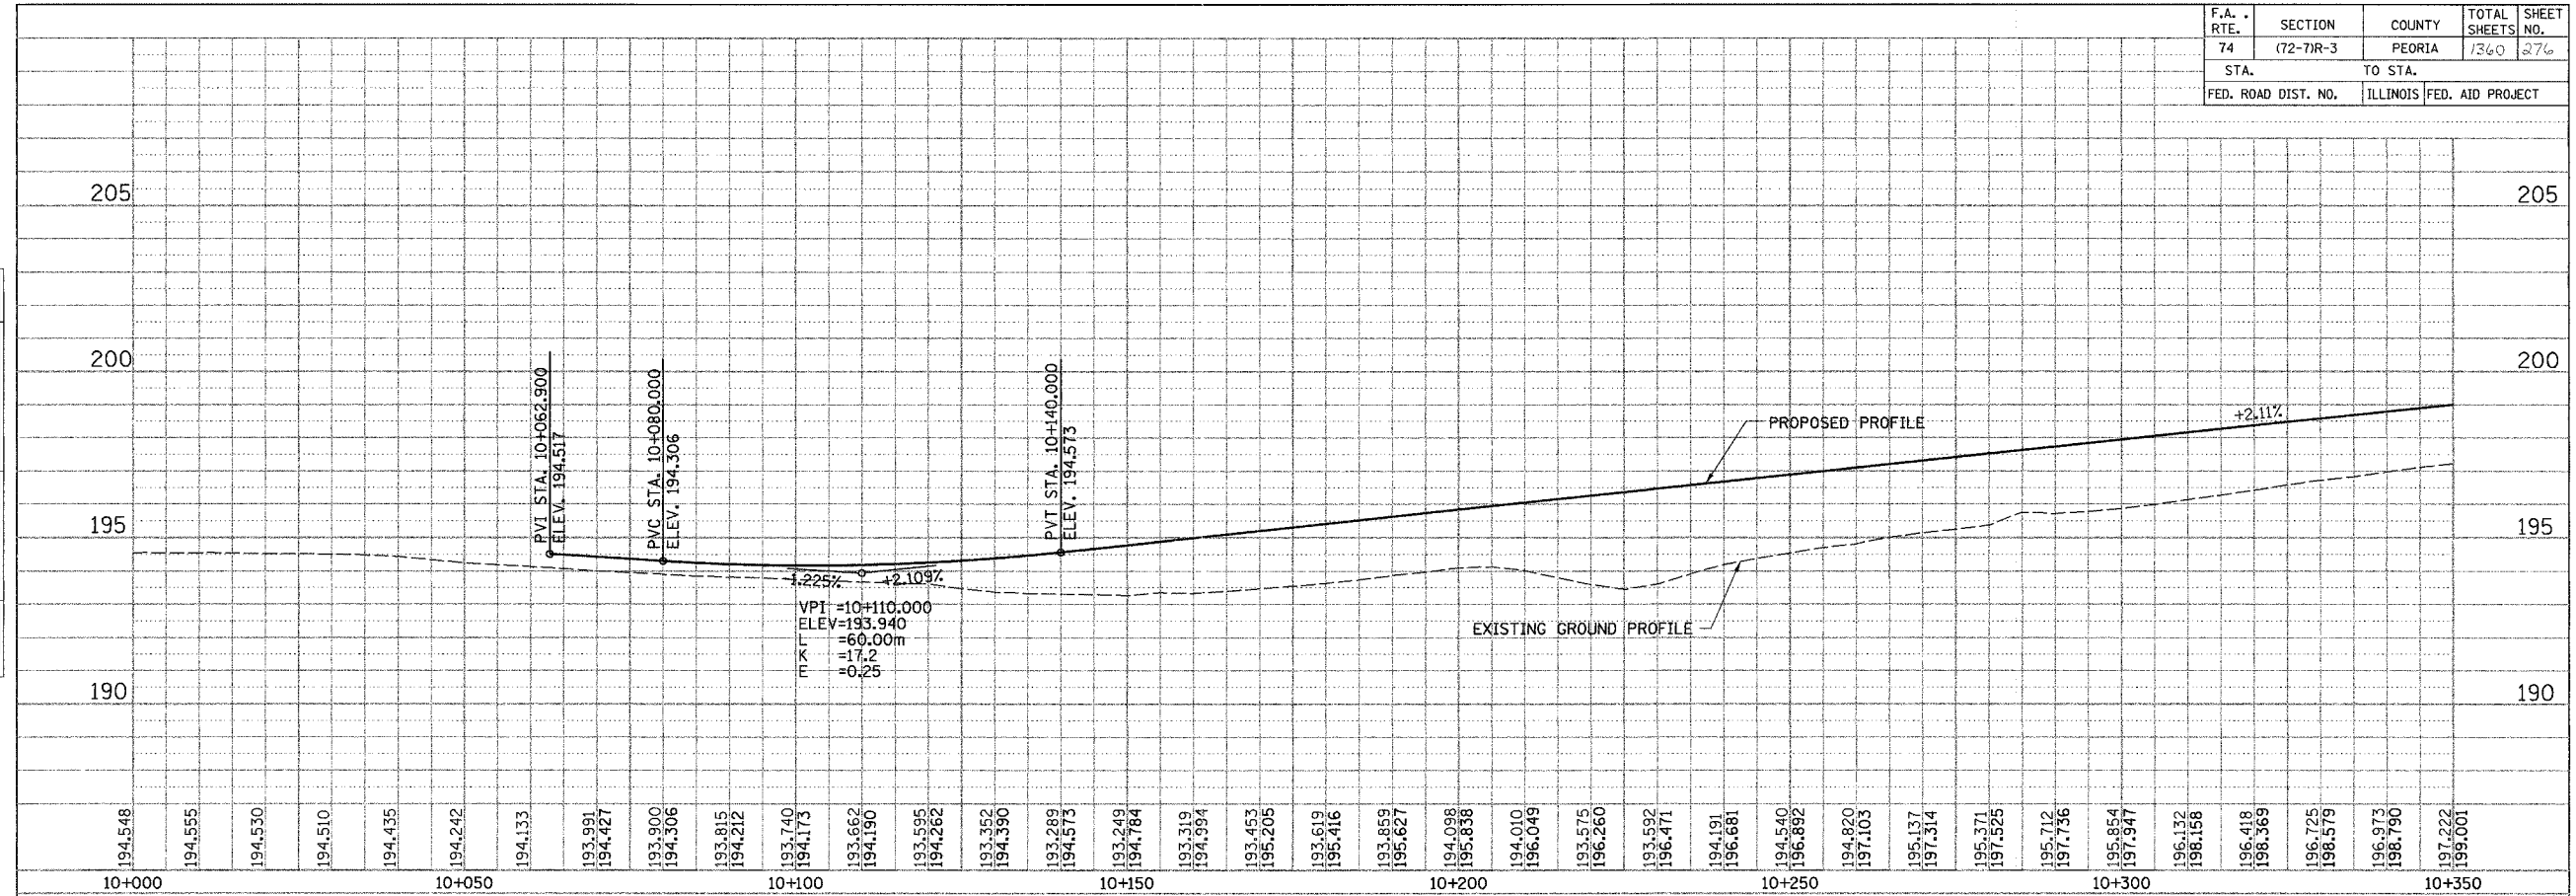

ORIGINAL SURVEY PLOTTED	BY	DATE
SURVEYED		
NOTE BOOK TEMPLATE		
AREAS CHECKED		
NO.		

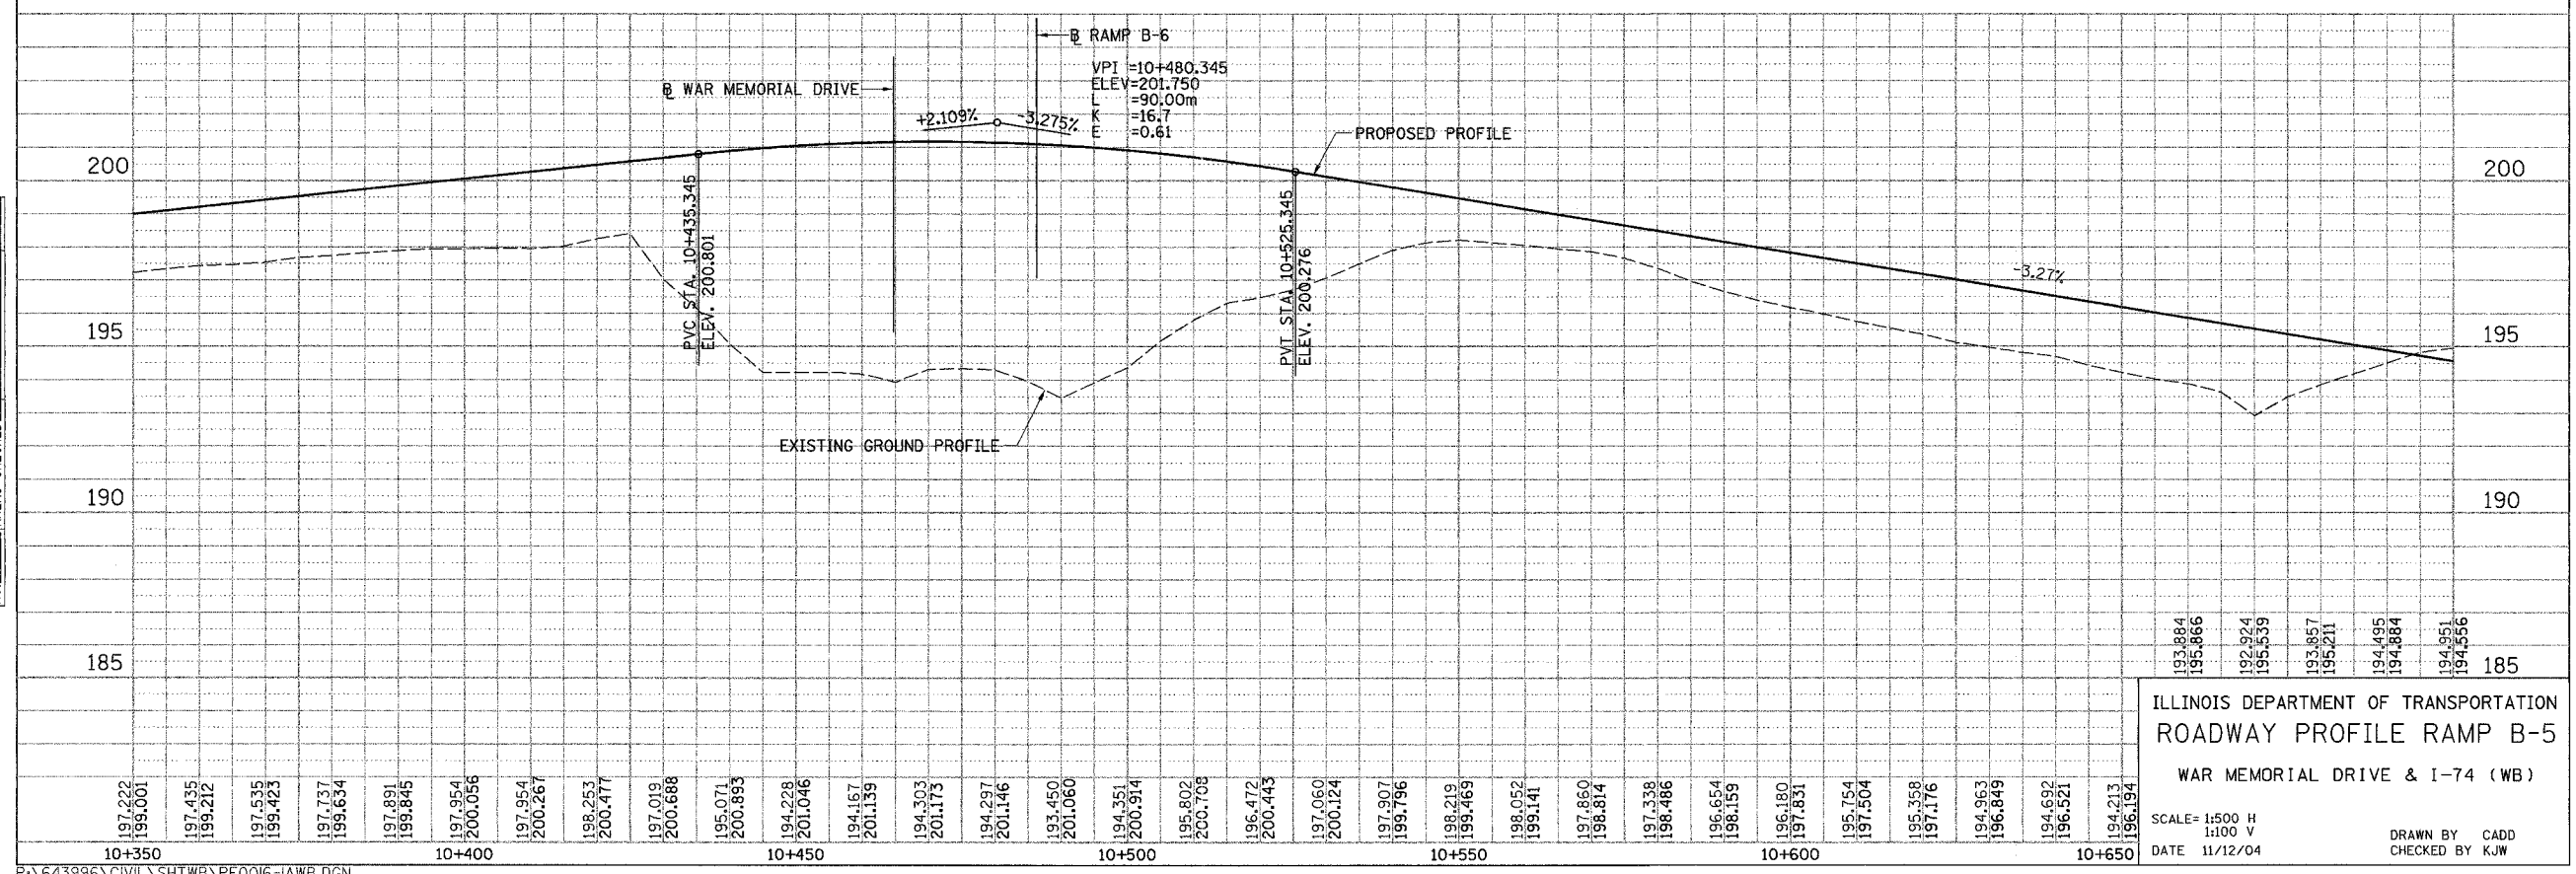

ILLINOIS DEPARTMENT OF TRANSPORTATION  
 ROADWAY PROFILE RAMP B-5  
 WAR MEMORIAL DRIVE & I-74 (WB)

SCALE = 1:500 H  
 1:100 V  
 DATE 11/12/04

DRAWN BY CADD  
 CHECKED BY KJW

193.884	195.866	192.924	195.539	193.887	195.211	194.495	194.884	194.951	194.556
10+350	10+400	10+450	10+500	10+550	10+600	10+650			