



F.A. RTE.	SECTION	COUNTY	TOTAL SHEETS	SHEET NO.
74	(72-7)R-3	PEORIA	1360	277
STA.		TO STA.		
FED. ROAD DIST. NO.		ILLINOIS FED. AID PROJECT		

FINAL SURVEY	BY	DATE
NO. _____		
SURVEY PLOTTED		
NOTE BOOK TEMPLATE		
AREAS CHECKED		

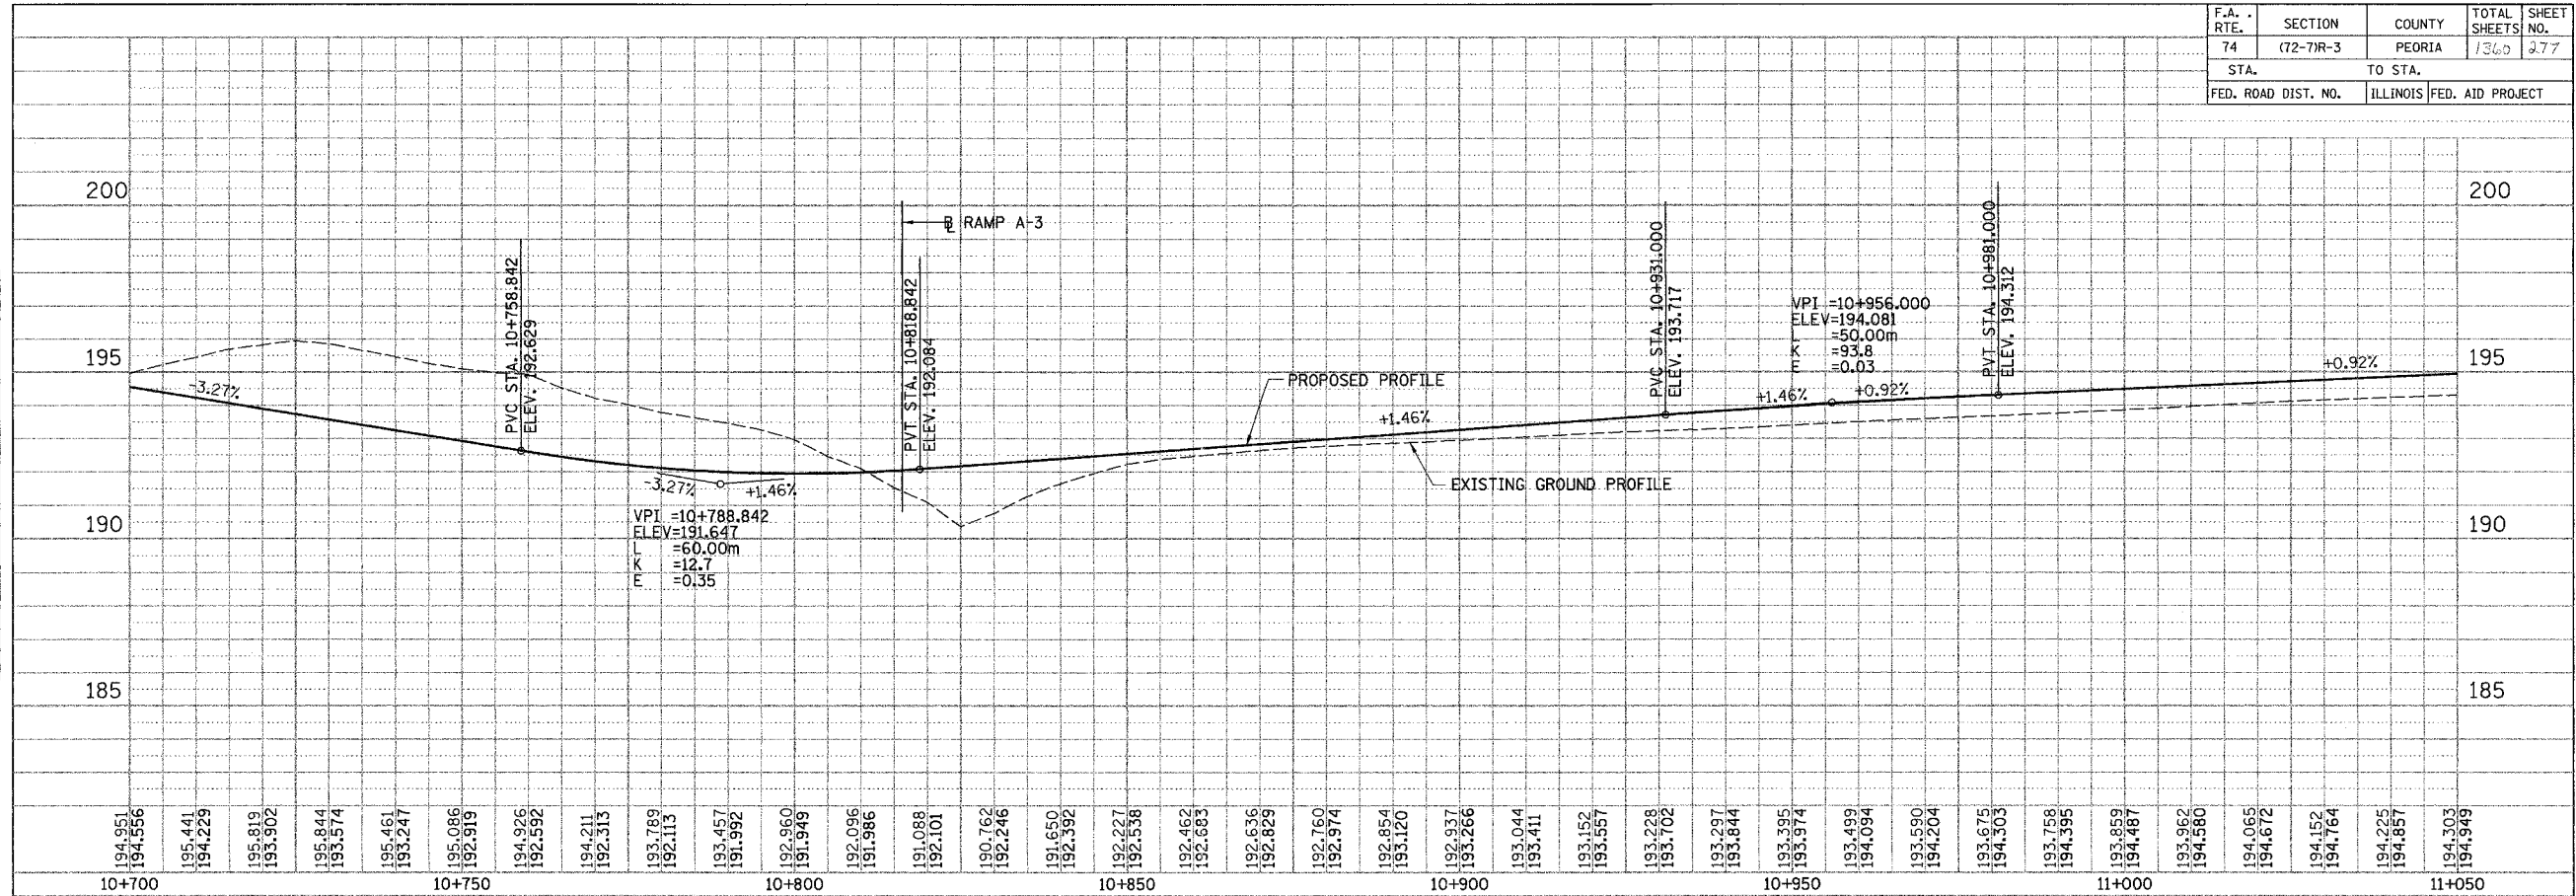

ORIGINAL SURVEY	BY	DATE
NO. _____		
SURVEY PLOTTED		
NOTE BOOK TEMPLATE		
AREAS CHECKED		

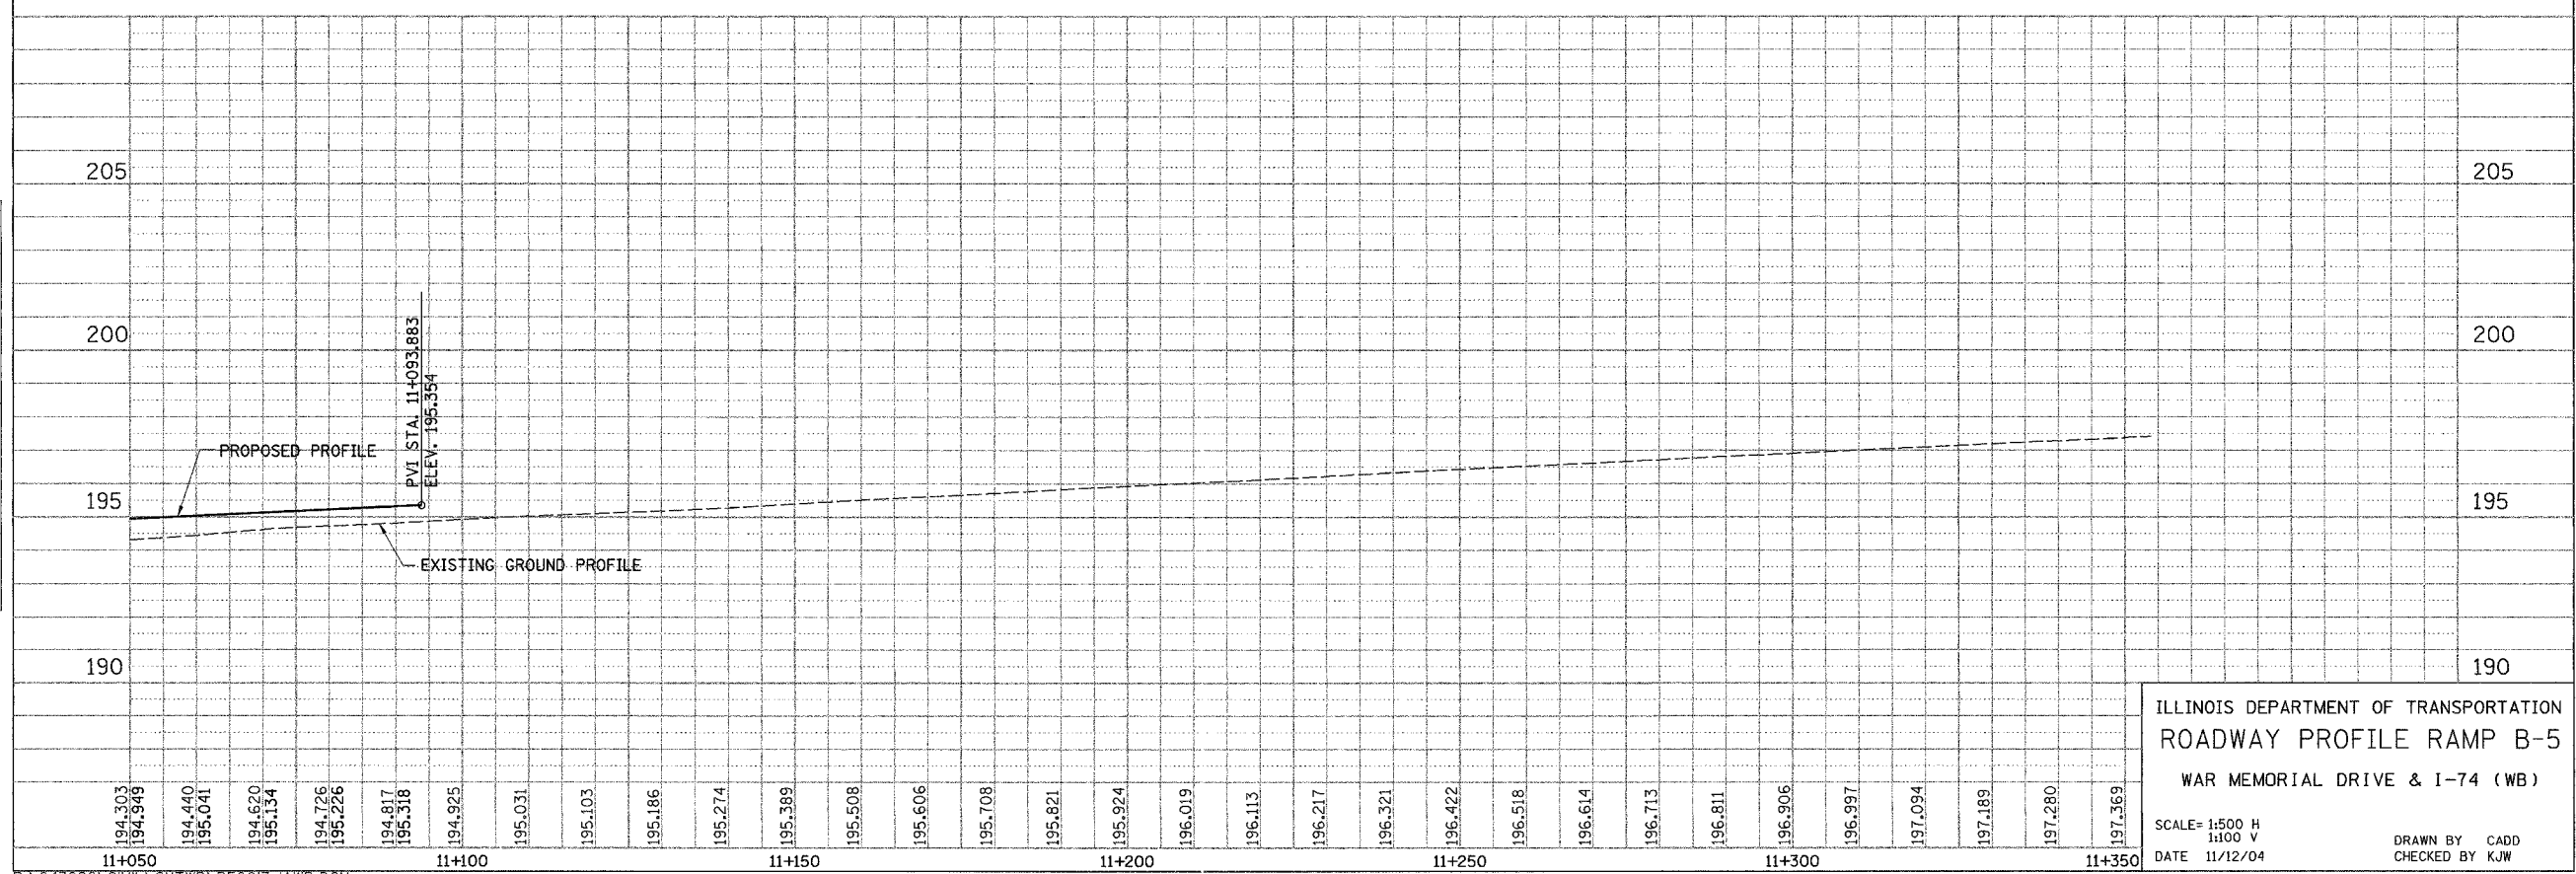

ILLINOIS DEPARTMENT OF TRANSPORTATION  
 ROADWAY PROFILE RAMP B-5  
 WAR MEMORIAL DRIVE & I-74 (WB)

SCALE= 1:500 H  
 1:100 V  
 DATE 11/12/04  
 DRAWN BY CADD  
 CHECKED BY KJW