


F.A. RTE.	SECTION	COUNTY	TOTAL SHEETS	SHEET NO.
74	(72-7R-3	PEORIA	1360	282
STA. 10+675.000		TO STA. 10+754.321		
FED. ROAD DIST. NO.		ILLINOIS FED. AID PROJECT		

FINAL SURVEY	SURVEYED	BY	DATE
NO. _____	PLOTTED		
	TEMPLATE		
	AREAS CHECKED		

ORIGINAL SURVEY	SURVEYED	BY	DATE
NO. _____	PLOTTED		
	TEMPLATE		
	AREAS CHECKED		

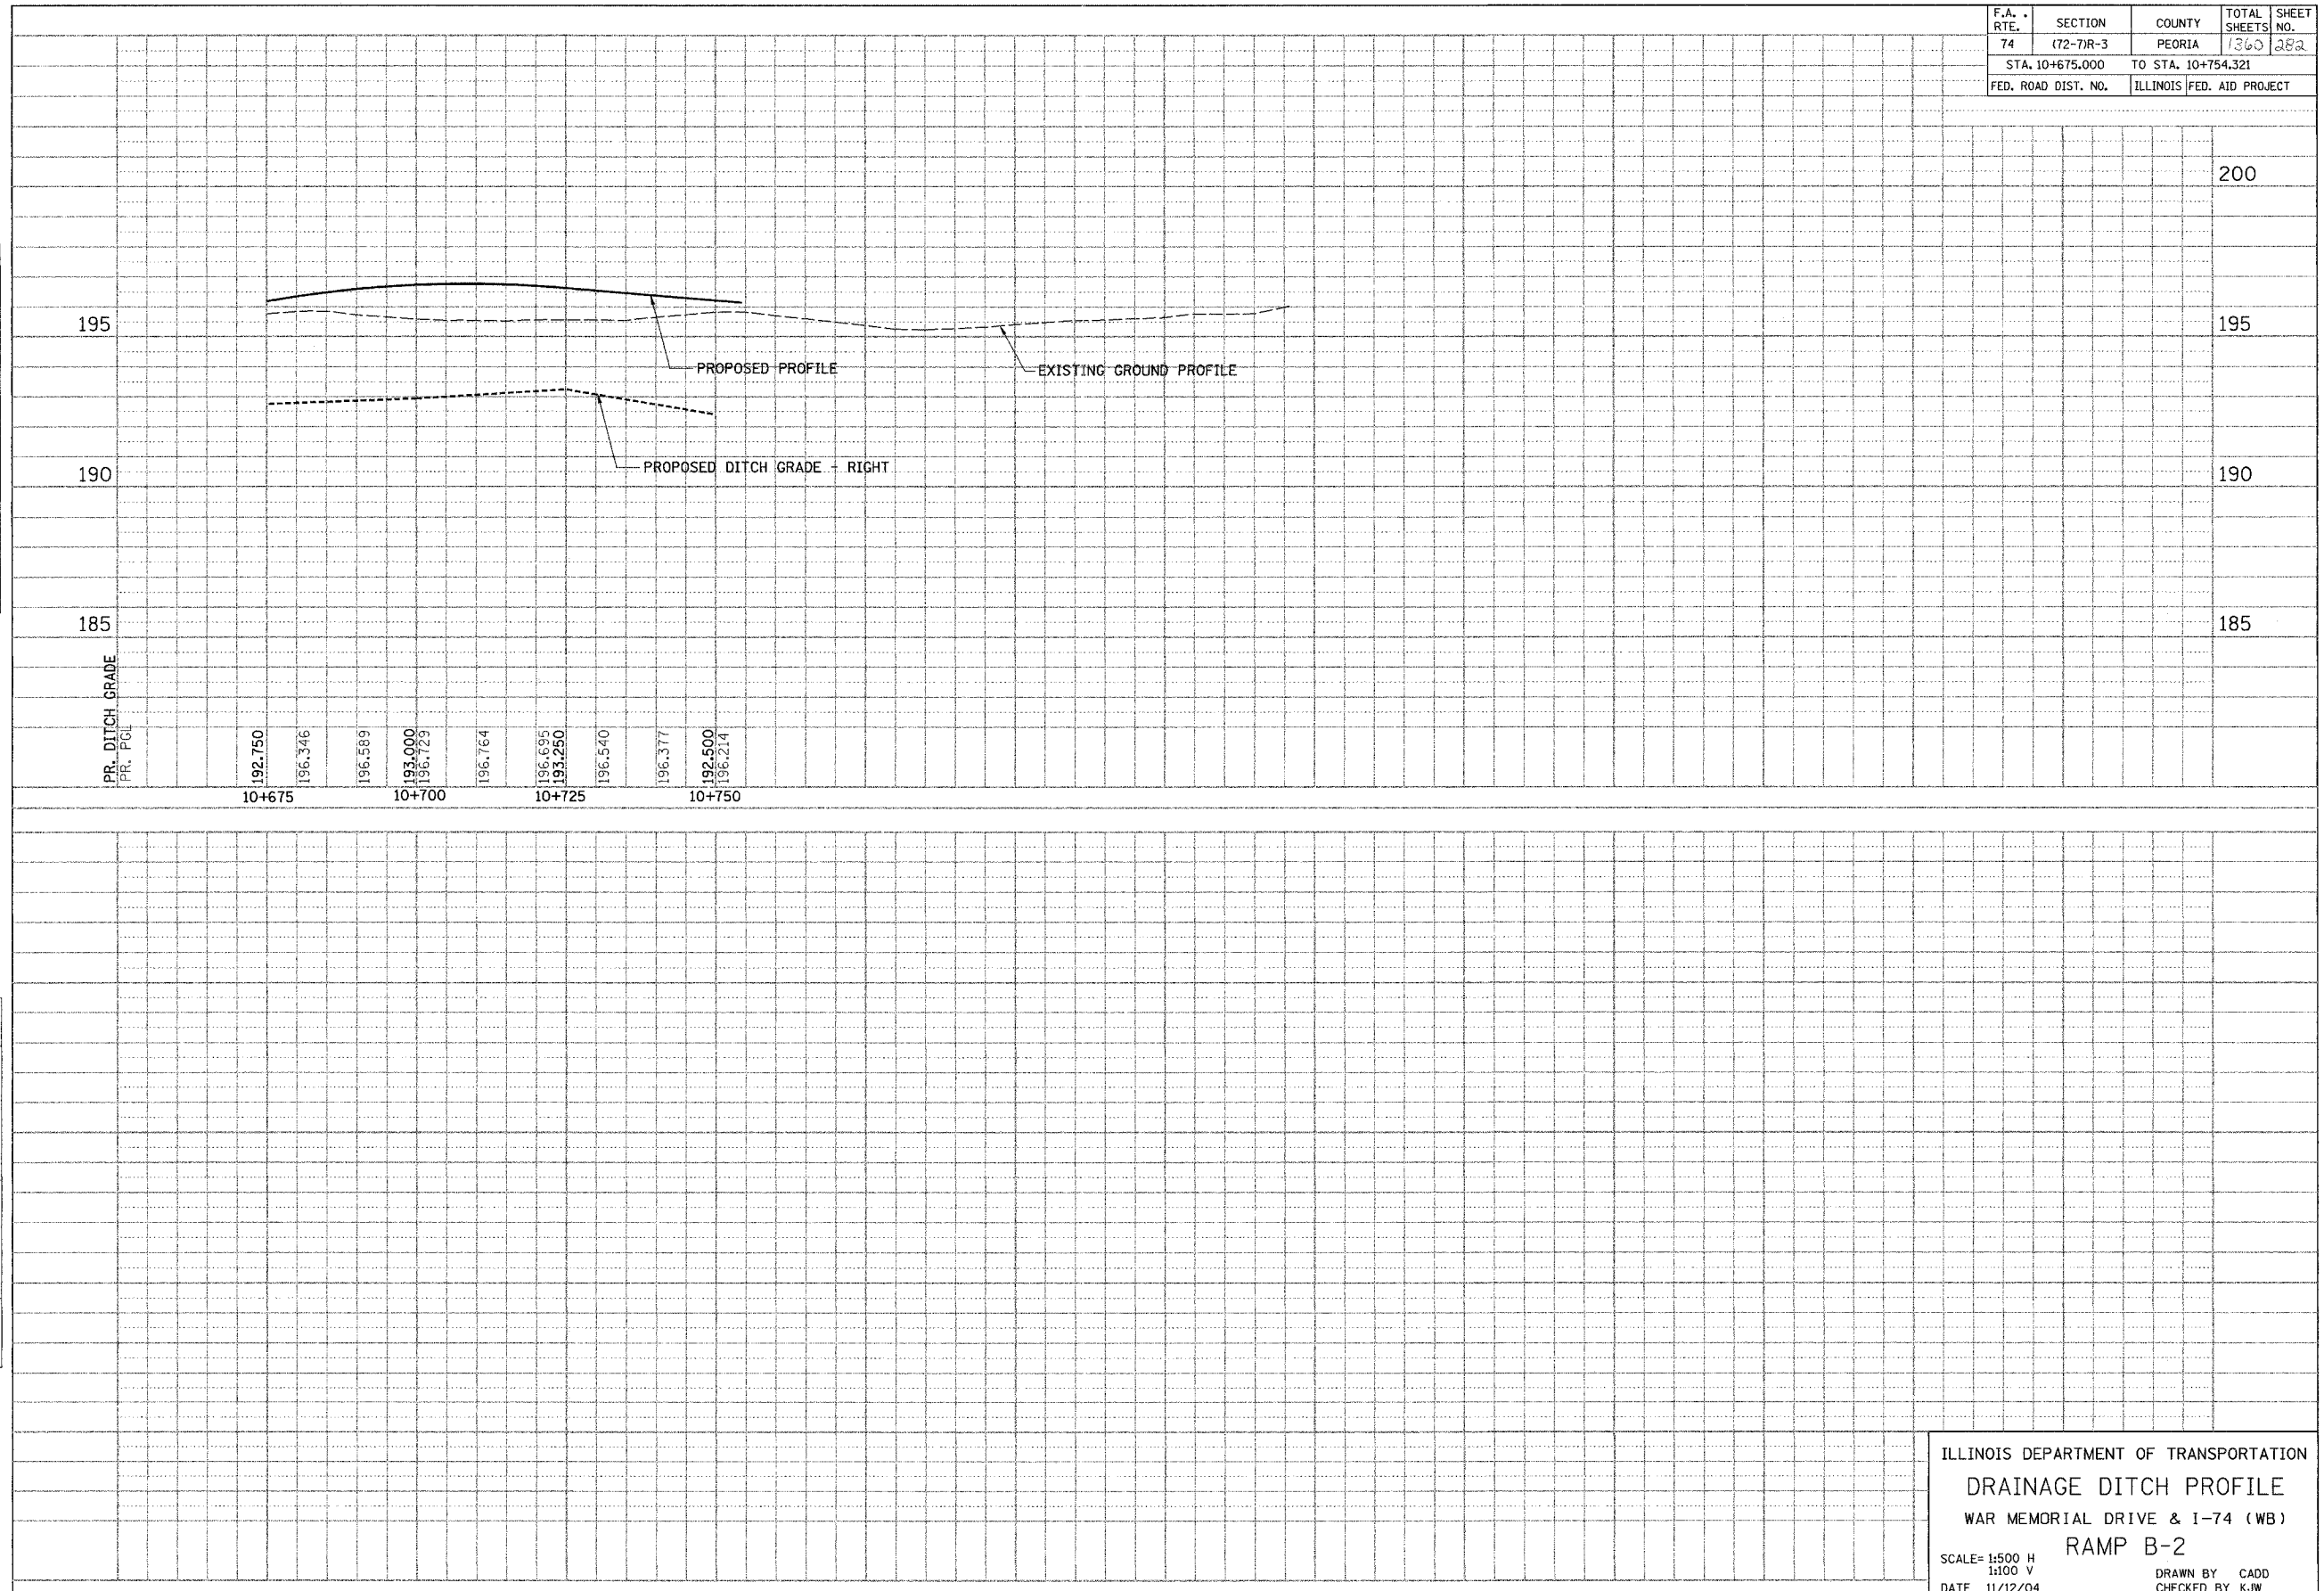

ILLINOIS DEPARTMENT OF TRANSPORTATION  
 DRAINAGE DITCH PROFILE  
 WAR MEMORIAL DRIVE & I-74 (WB)  
 RAMP B-2  
 SCALE= 1:500 H  
 1:100 V  
 DATE 11/12/04  
 DRAWN BY CAD  
 CHECKED BY KJW