



F.A. RTE.	SECTION	COUNTY	TOTAL SHEETS	SHEET NO.
74	(72-7)R-3	PEORIA	1360	284
STA. 10+675.000		TO STA. 11+156.207		
FED. ROAD DIST. NO.	ILLINOIS	FED. AID PROJECT		

FINAL SURVEY PLOTTED	BY	DATE
NOTE BOOK TEMPLATE		
AREAS CHECKED		
NO.		

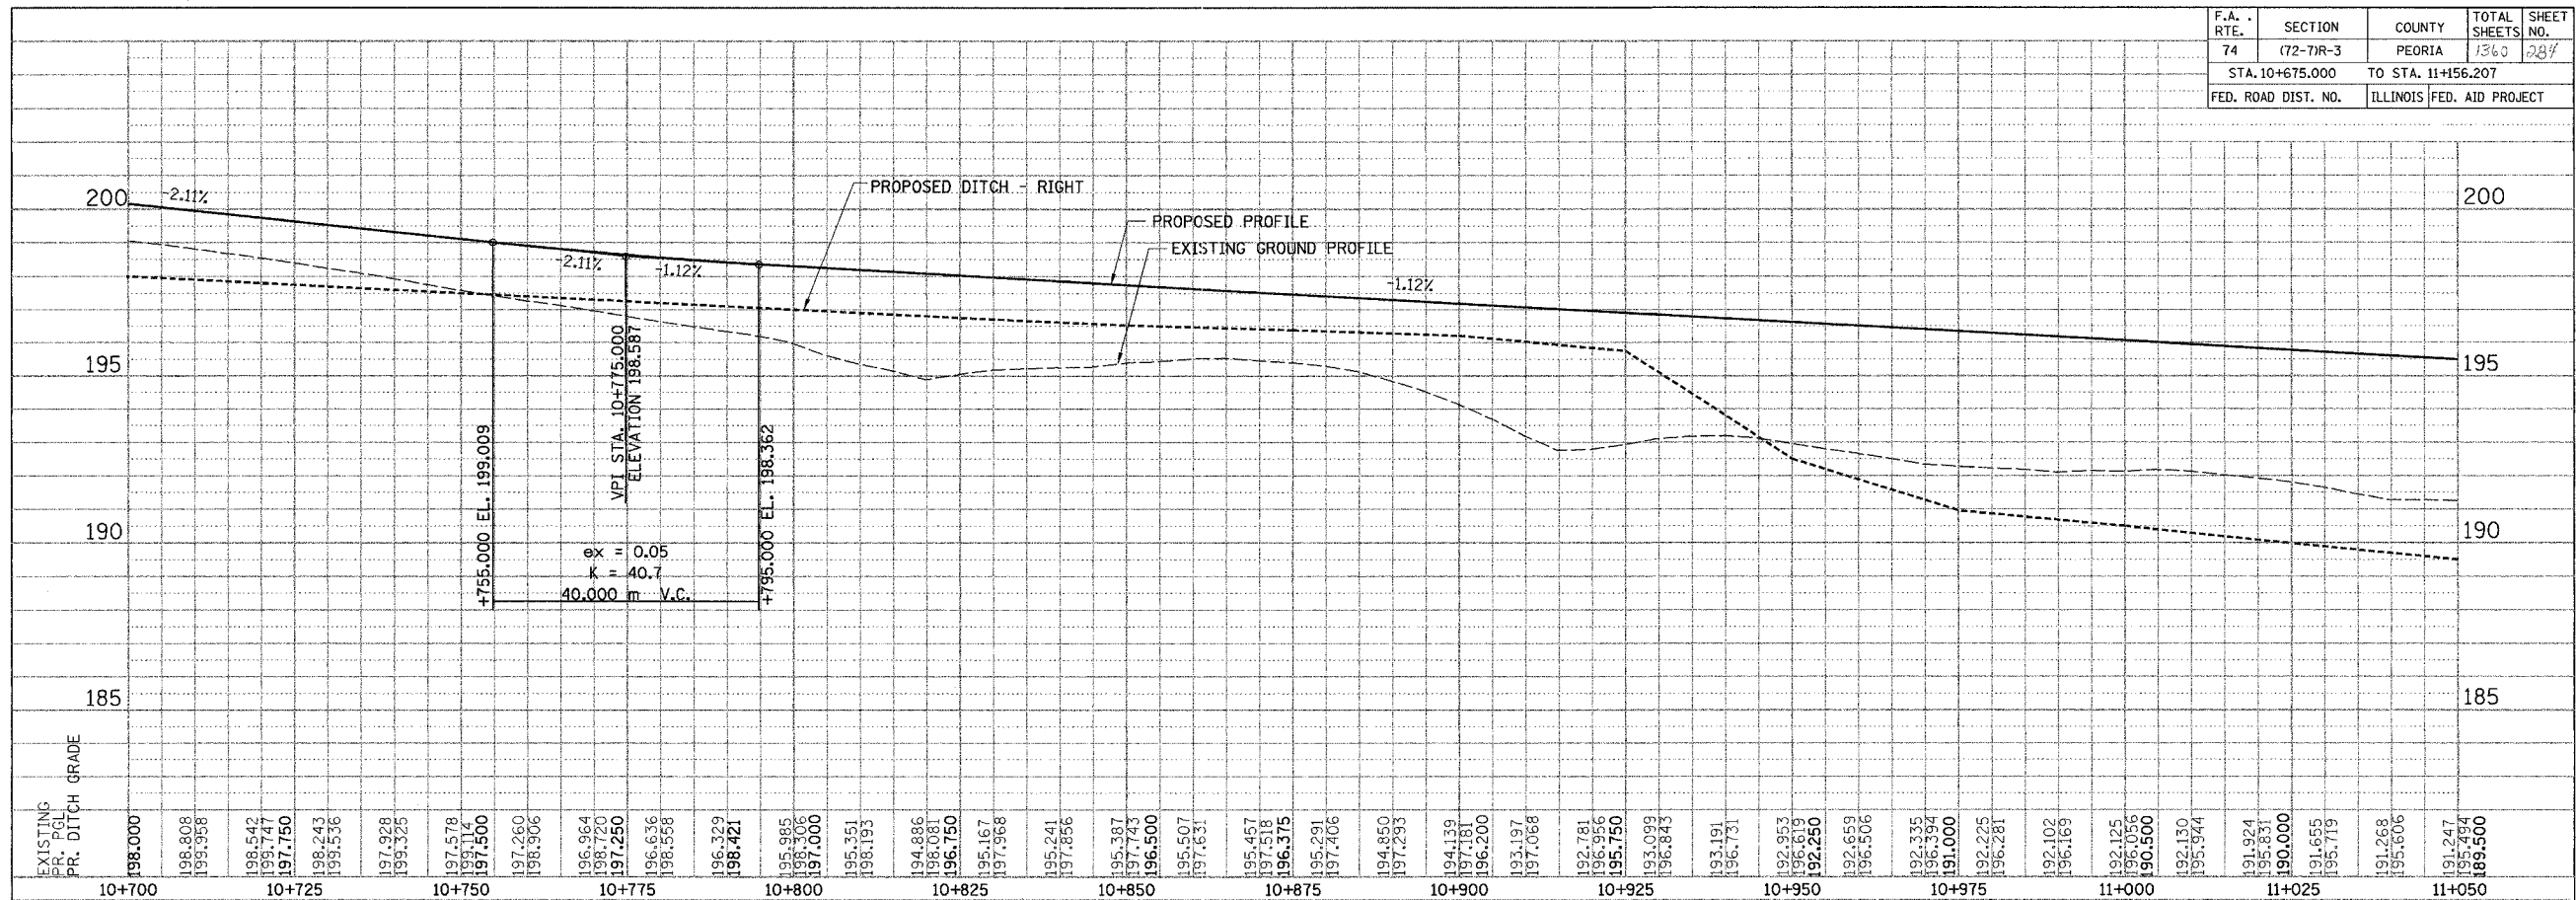

ORIGINAL SURVEY PLOTTED	BY	DATE
NOTE BOOK TEMPLATE		
AREAS CHECKED		
NO.		

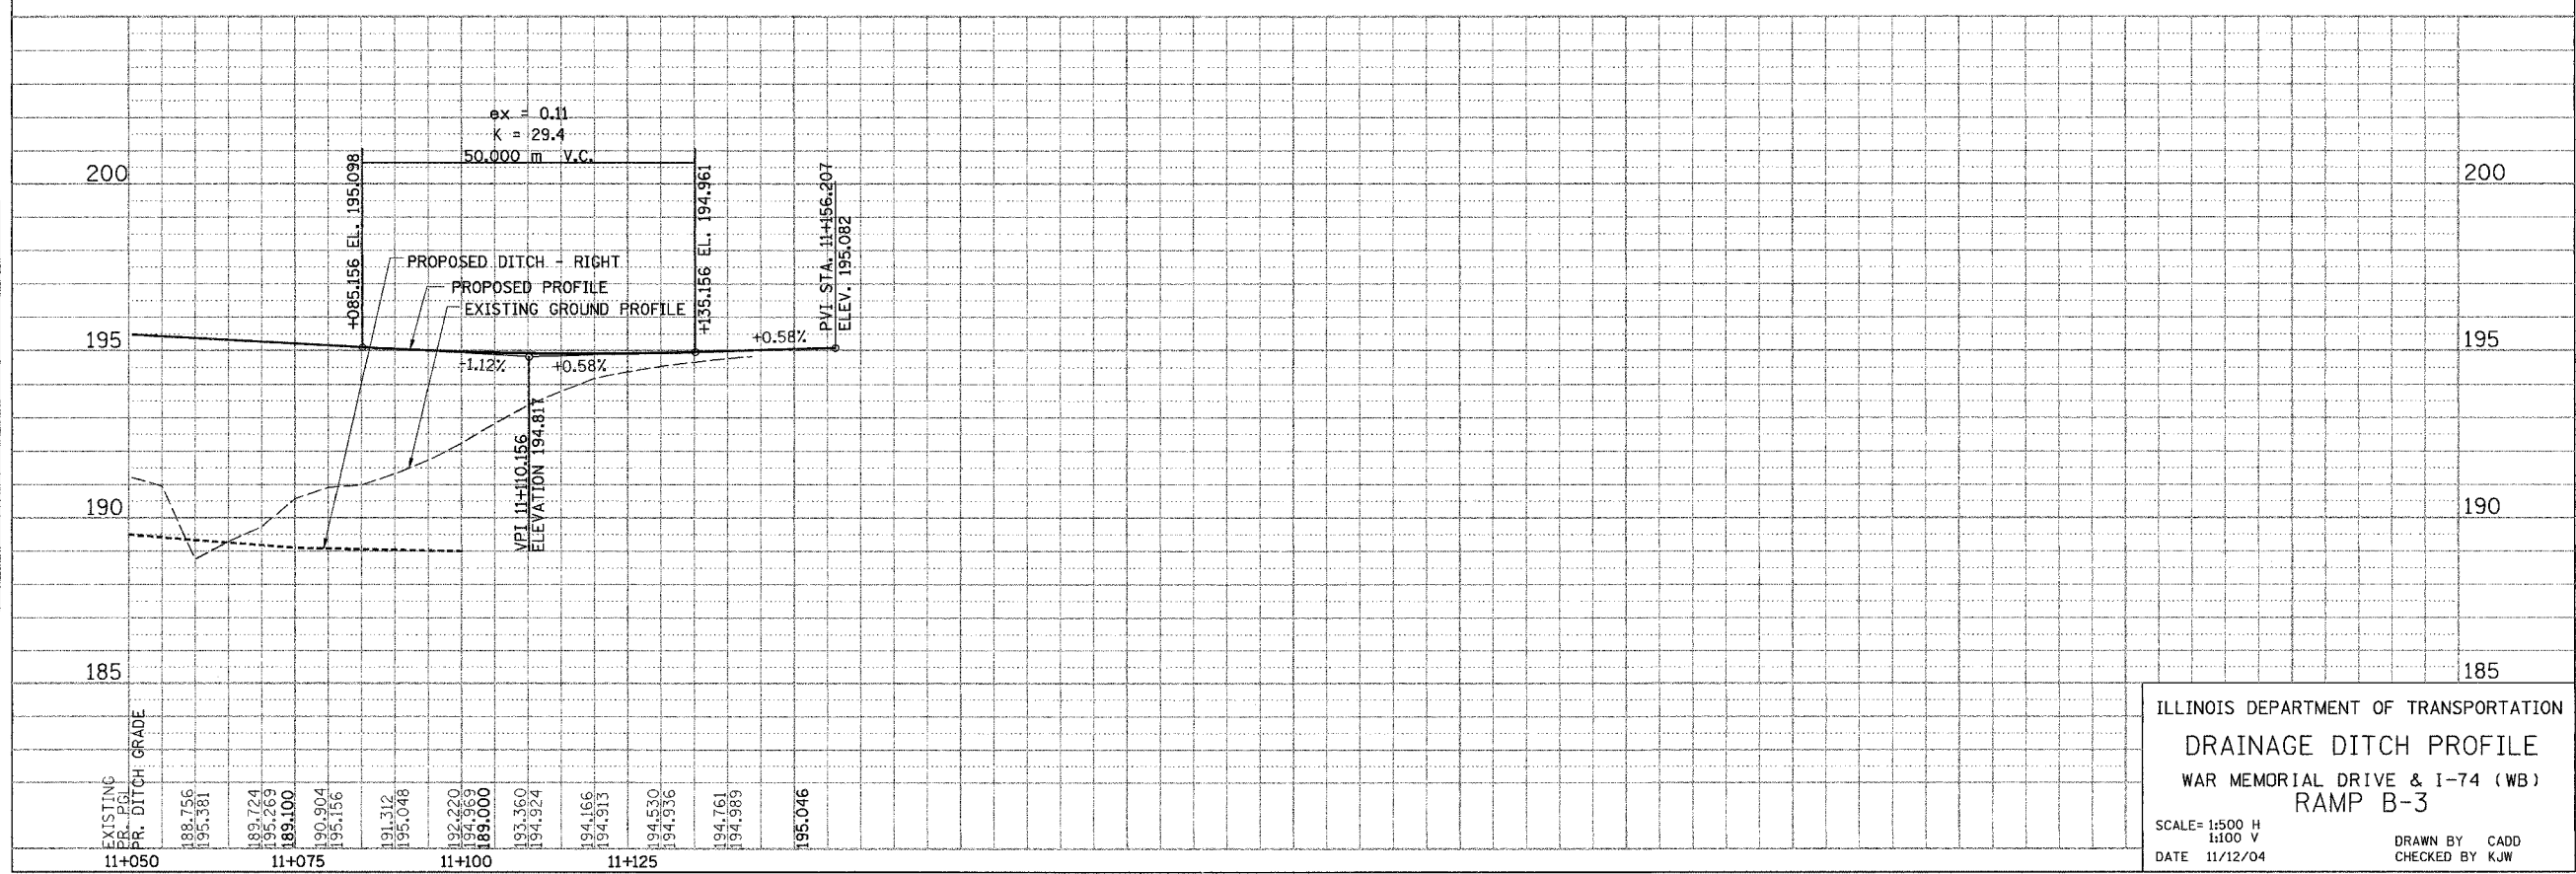

ILLINOIS DEPARTMENT OF TRANSPORTATION  
**DRAINAGE DITCH PROFILE**  
 WAR MEMORIAL DRIVE & I-74 (WB)  
 RAMP B-3  
 SCALE= 1:500 H  
 1:100 V  
 DATE 11/12/04  
 DRAWN BY CADD  
 CHECKED BY KJW