
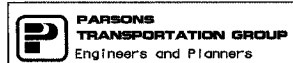
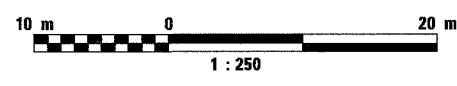
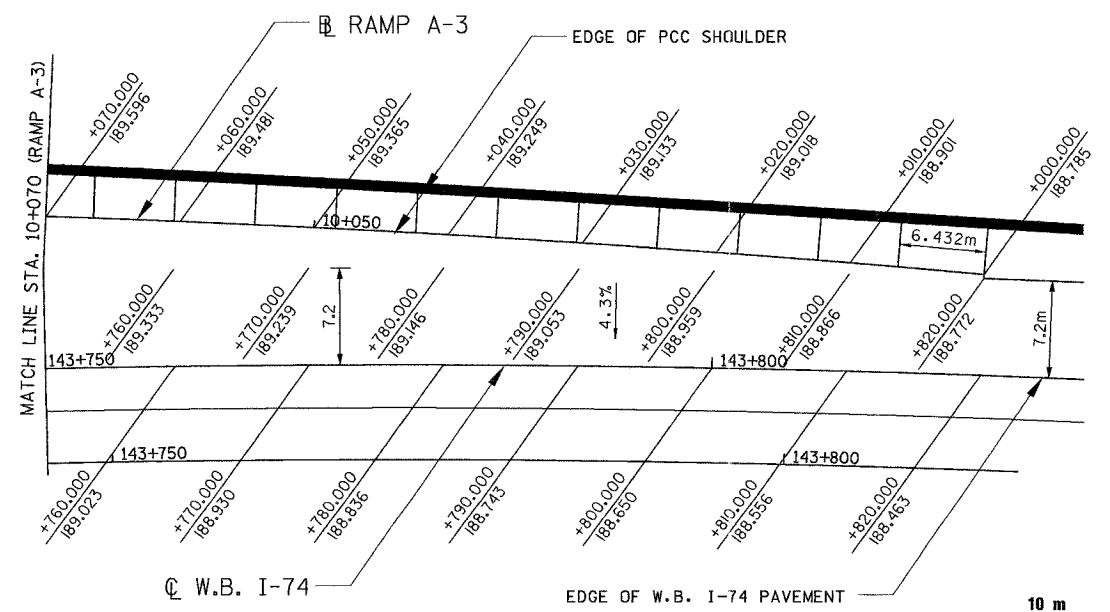


F.A. RTE.	SECTION	COUNTY	TOTAL SHEETS	SHEET NO.
74	(72-71R-3)	PEORIA	1360	365
STA.		TO STA.		
FED. ROAD DIST. NO.		ILLINOIS FED. AID PROJECT		

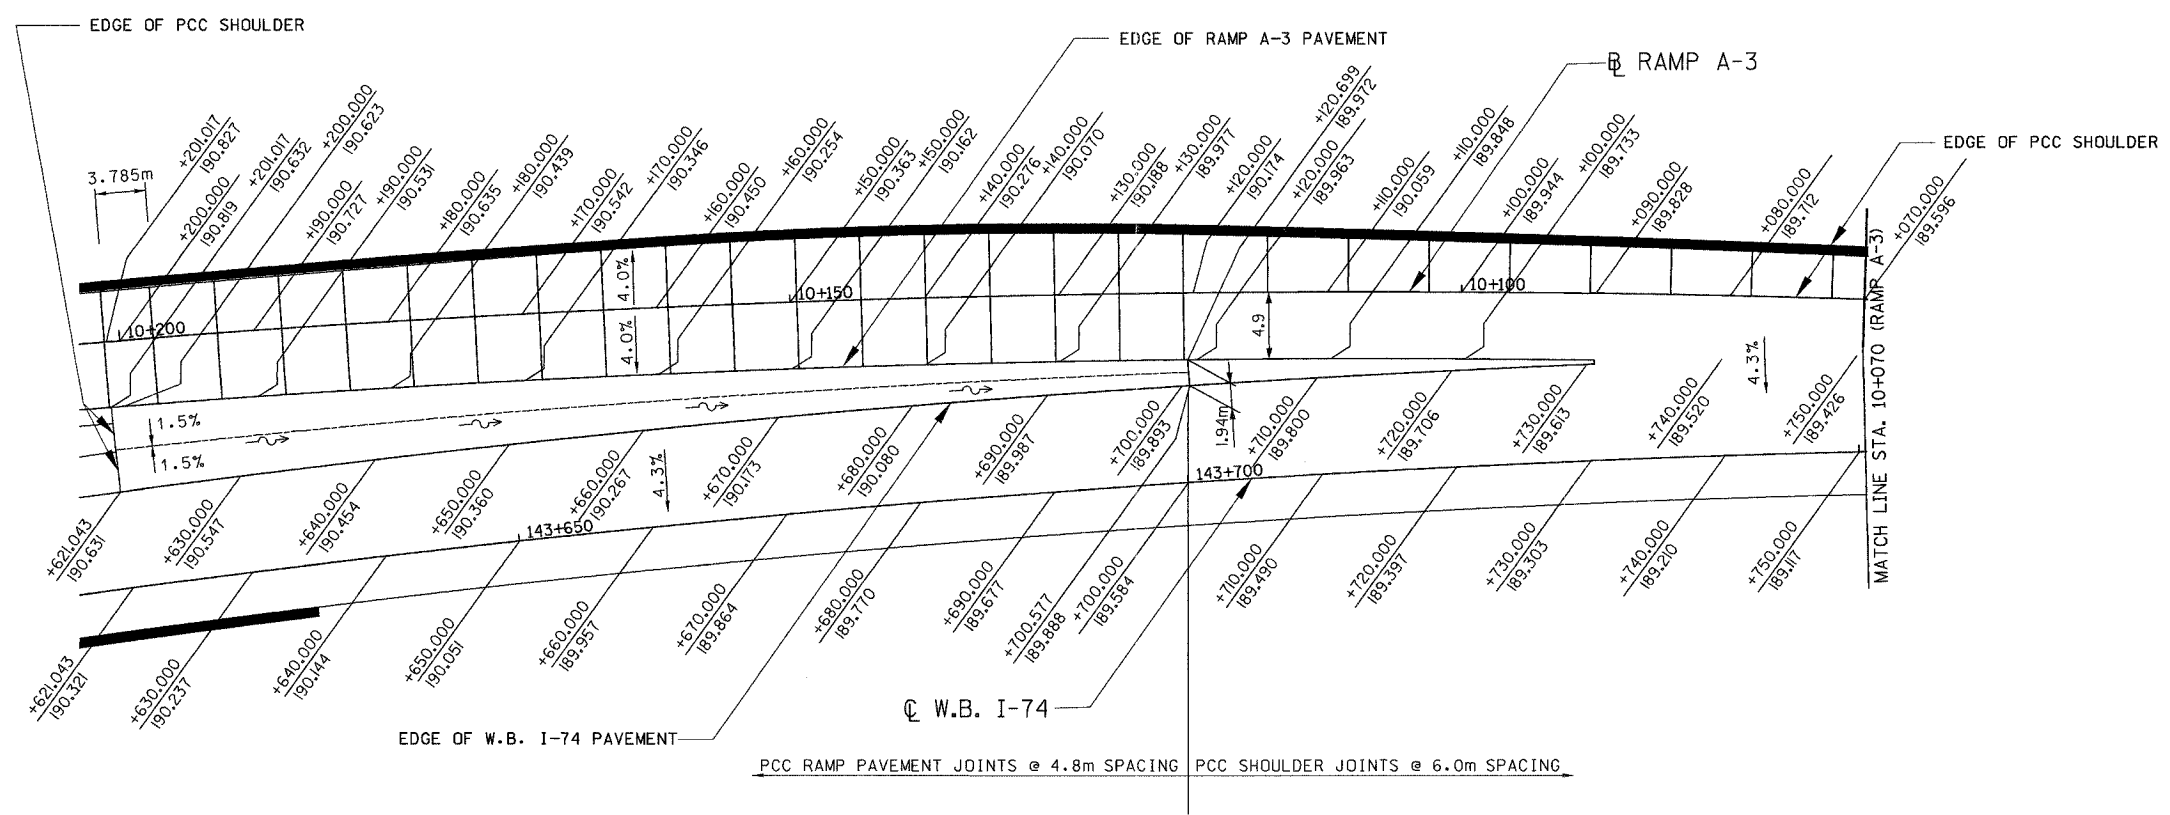

REVISIONS	
NAME	DATE

ILLINOIS DEPARTMENT OF TRANSPORTATION

GORE DETAILS

FAI ROUTE 74 (I-74) (WB)

RAMP A-3

DRAWN BY EVI

CHECKED BY MWP

DATE 11/12/04