


| | | | | |
|---------------------|-----------|---------------------------|--------------|-----------|
| F.A. RTE. | SECTION | COUNTY | TOTAL SHEETS | SHEET NO. |
| 74 | (12-72R-3 | PEORIA | 130 | 125 |
| STA. | | TO STA. | | |
| FED. ROAD DIST. NO. | | ILLINOIS FED. AID PROJECT | | |

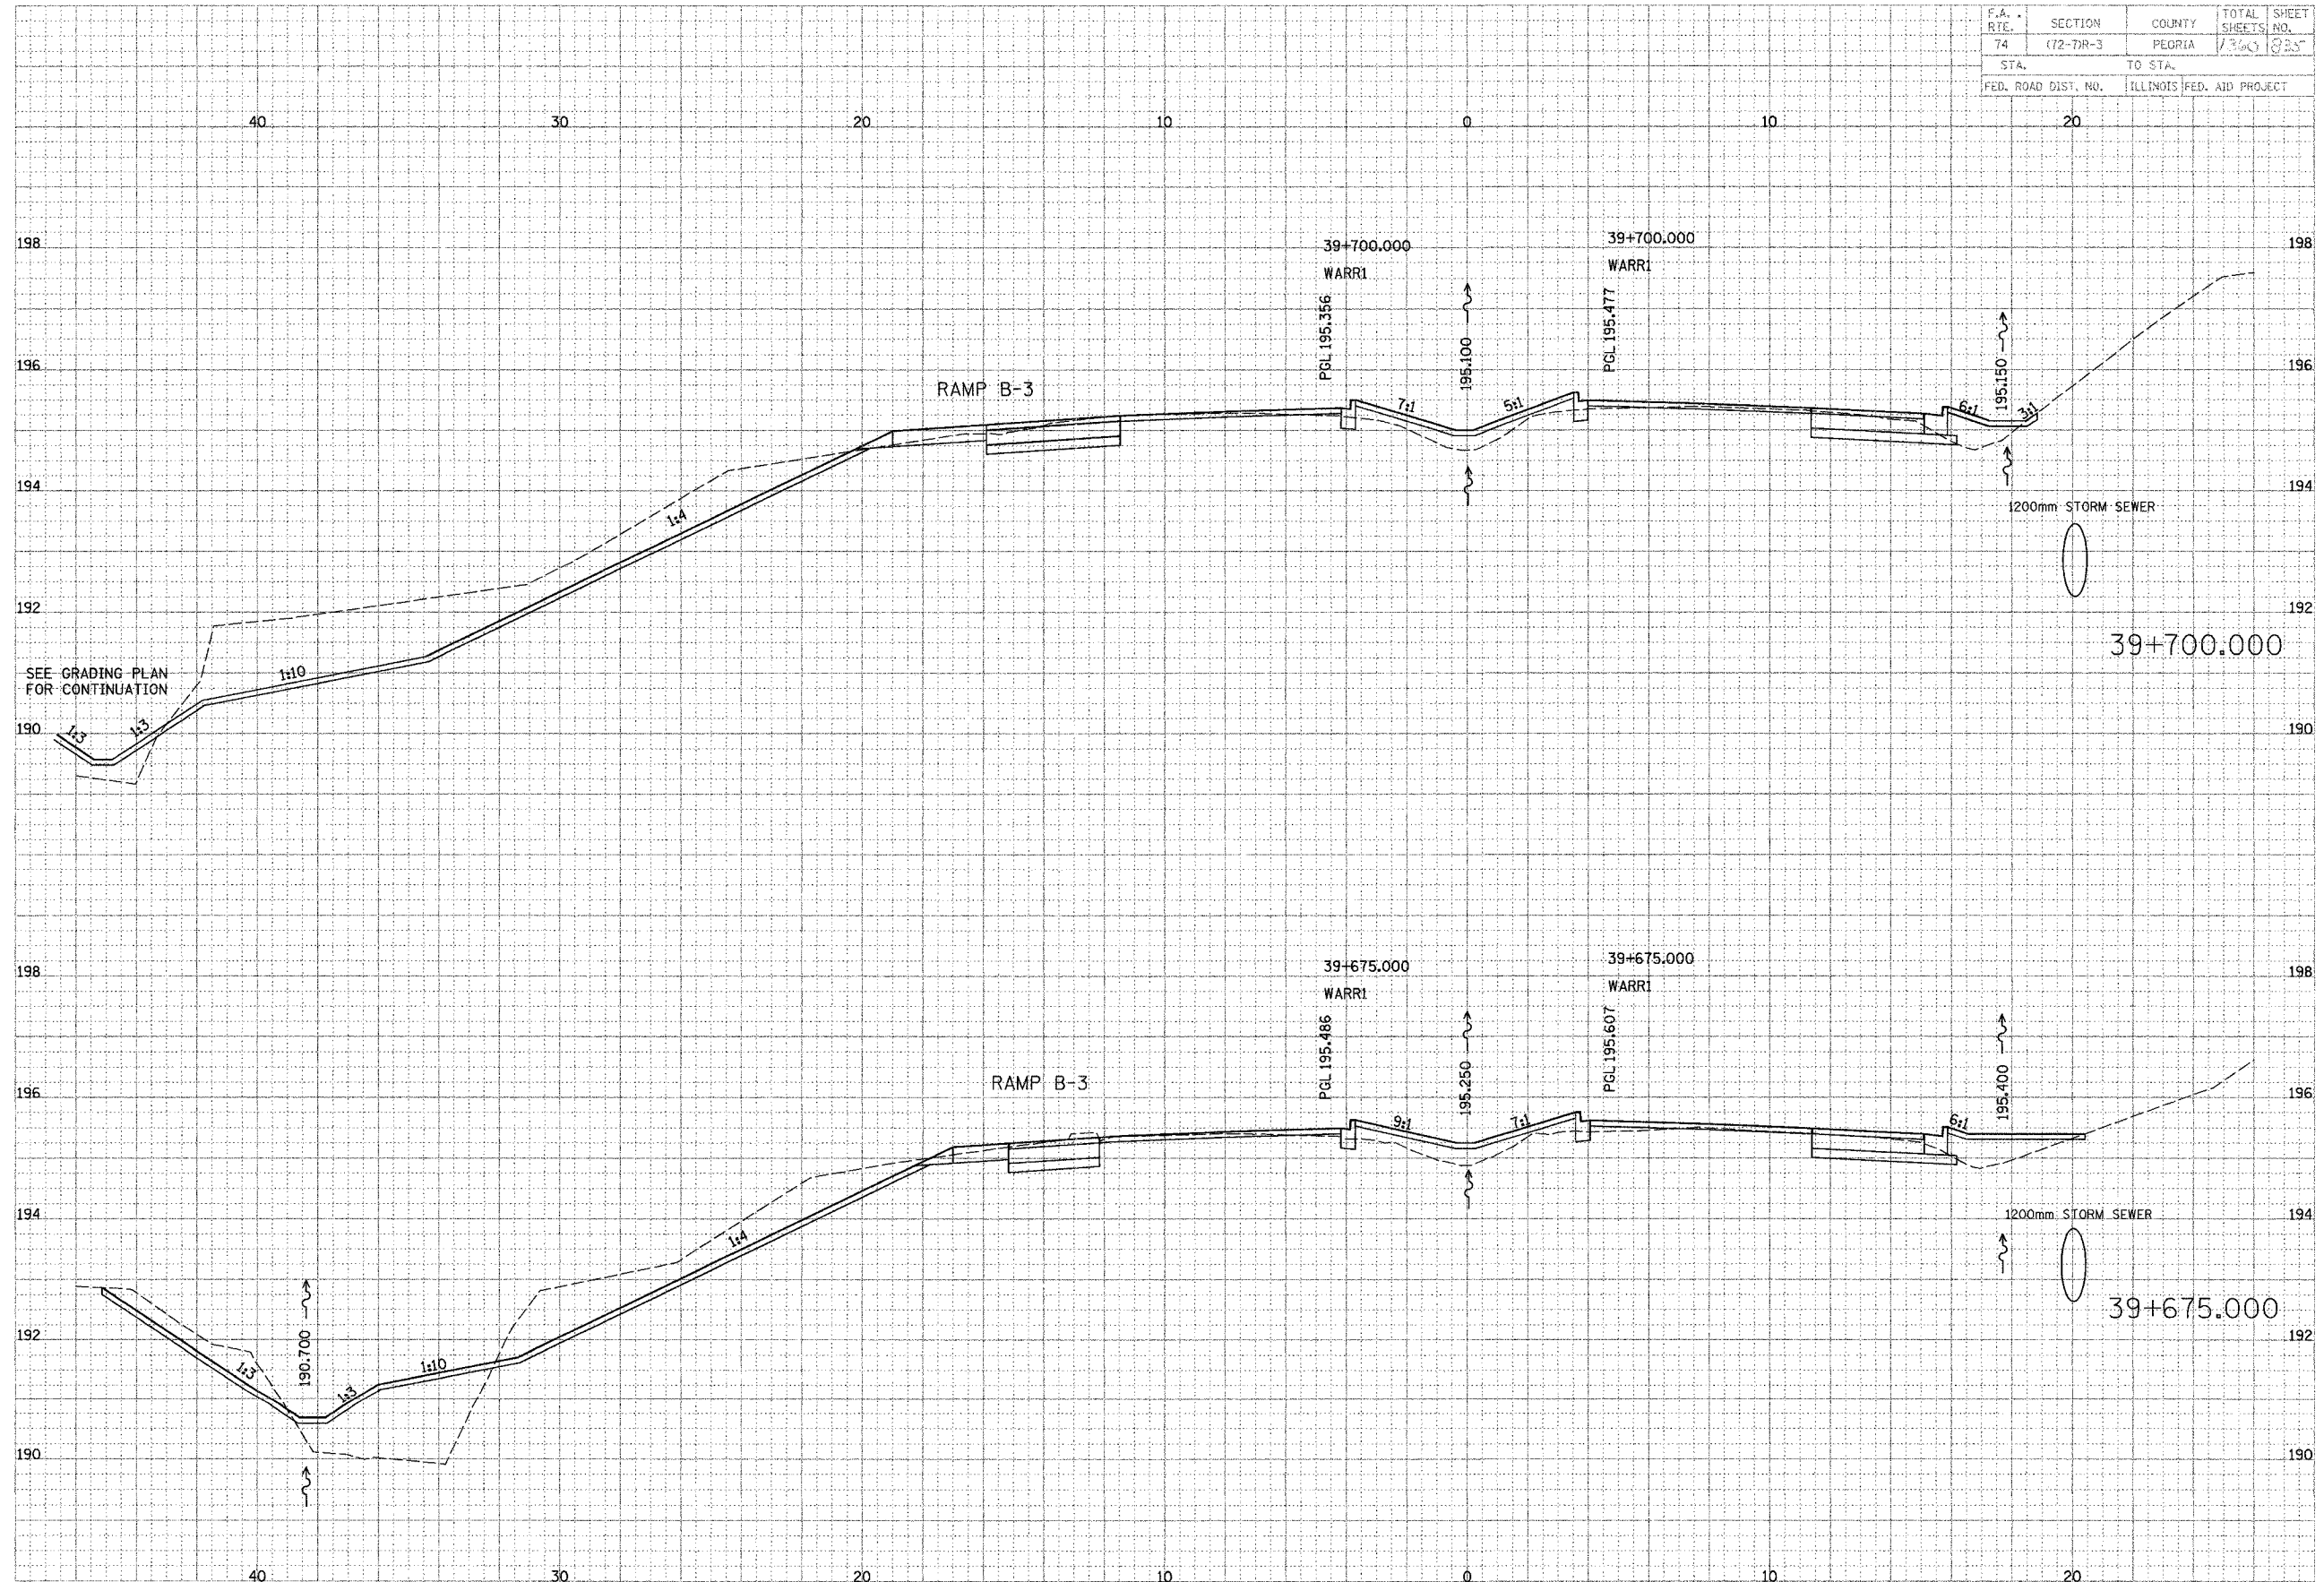

FINAL DATE
 SUPPLIED BY
 SPECIFIED BY
 NOTE BOOK NUMBER
 REVISIONS
 DATE
 BY

PARSONS TRANSPORTATION DESIGN
 ENGINEERS AND PLANNERS

ORIGINAL DATE
 SURVEY DATE
 NOTE BOOK NUMBER
 REVISIONS
 DATE
 BY

WAR MEMORIAL