


F.A.I. RTE.	SECTION	COUNTY	TOTAL SHEETS	SHEET NO.
74	(72-71R-3	PEORIA	1360	928
STA. 144+718		TO STA. 145+050		
FED. ROAD DIST. NO.	ILLINOIS	FED. AID PROJECT		

TRAFFIC CONTROL		
HIGHWAY STANDARD	701400	
HIGHWAY STANDARD	701401	
HIGHWAY STANDARD	701406	
HIGHWAY STANDARD	701411	
HIGHWAY STANDARD	701426	
HIGHWAY STANDARD	701446	
HIGHWAY STANDARD	702001	
HIGHWAY STANDARD	704001	
PROJECT STANDARD	701403-174	
PROJECT STANDARD	701411-174	

NOTES:
1. ALL REQUIRED PAVEMENT MARKINGS MUST BE IN PLACE PRIOR TO SHIFTING TRAFFIC.

MAINTENANCE OF TRAFFIC LEGEND

WORK ZONE	EX TEMPORARY CONCRETE BARRIER
TRAFFIC FLOW DIRECTION	PR TEMPORARY CONCRETE BARRIER
LANE(S) CLOSED	VERTICAL PANEL
ARROW BOARD	BARRICADE TYPE I OR TYPE II OR DRUM
DRUM WITH STEADY BURNING MONODIRECTIONAL LIGHT	SIGN
TYPE III BARRICADE WITH FLASHING LIGHT	CONSTRUCTION SPEED LIMIT SIGN
TYPE III BARRICADE	FLAGGER WITH TRAFFIC CONTROL SIGN
	BARRICADE OR DRUM WITH STEADY BURNING MONODIRECTIONAL LIGHT
	BARRICADE OR DRUM WITH FLASHING LIGHT

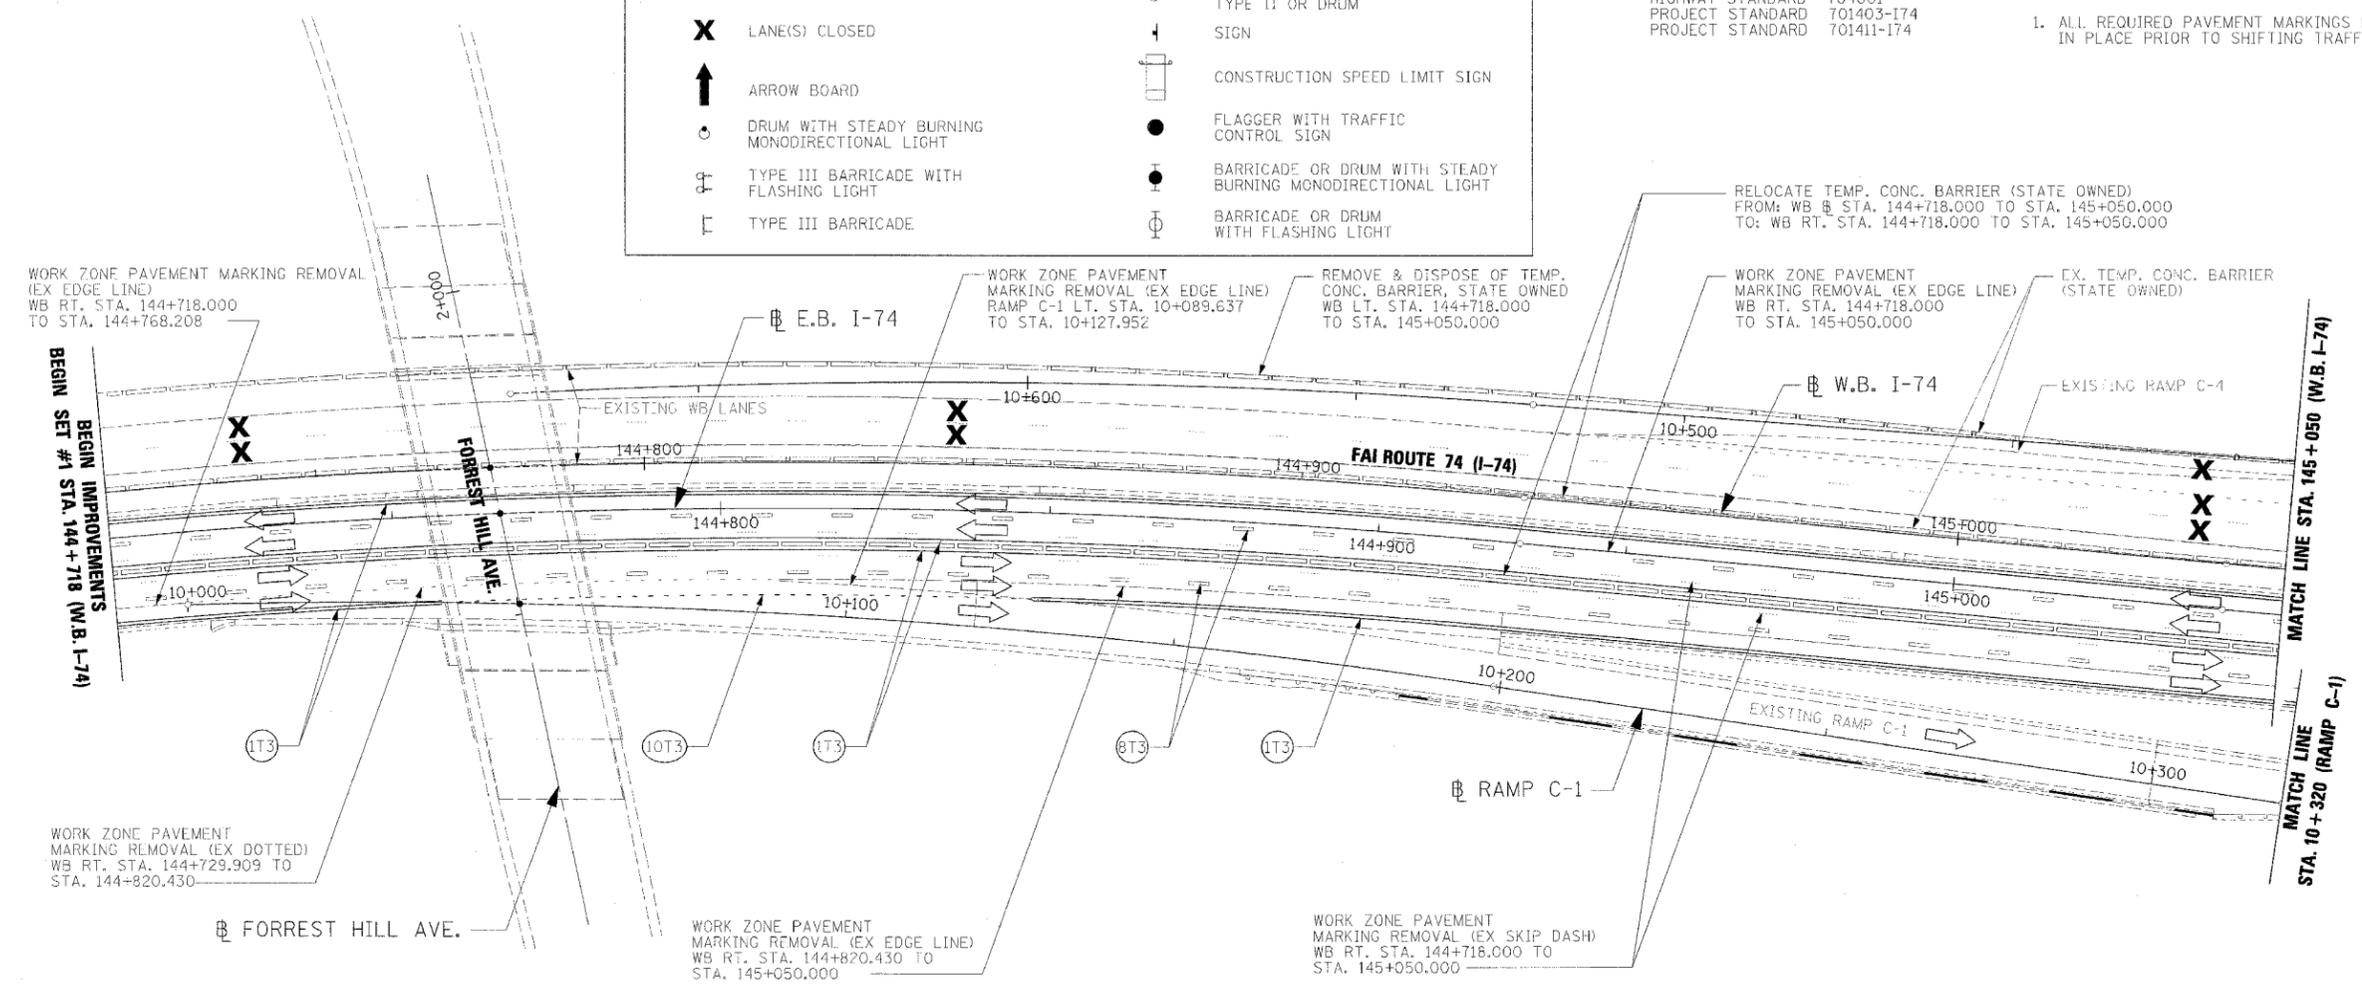

WORK ZONE PAVEMENT MARKING REMOVAL (EX EDGE LINE)
WB RT. STA. 144+718.000 TO STA. 144+768.208

WORK ZONE PAVEMENT MARKING REMOVAL (EX EDGE LINE)
RAMP C-1 LT. STA. 10+089.637 TO STA. 10+127.952

REMOVE & DISPOSE OF TEMP. CONC. BARRIER, STATE OWNED
WB LT. STA. 144+718.000 TO STA. 145+050.000

RELOCATE TEMP. CONC. BARRIER (STATE OWNED)
FROM: WB STA. 144+718.000 TO STA. 145+050.000
TO: WB RT. STA. 144+718.000 TO STA. 145+050.000

WORK ZONE PAVEMENT MARKING REMOVAL (EX EDGE LINE)
WB RT. STA. 144+718.000 TO STA. 145+050.000

EX. TEMP. CONC. BARRIER (STATE OWNED)

WORK ZONE PAVEMENT MARKING REMOVAL (EX DOTTED)
WB RT. STA. 144+729.909 TO STA. 144+820.430

WORK ZONE PAVEMENT MARKING REMOVAL (EX EDGE LINE)
WB RT. STA. 144+820.430 TO STA. 145+050.000

WORK ZONE PAVEMENT MARKING REMOVAL (EX SKIP DASH)
WB RT. STA. 144+718.000 TO STA. 145+050.000

- (1T3) 100 mm SOLID, PAVEMENT MARKING TAPE, TYPE III (WHITE)
WB RT. STA. 144+718.000 TO STA. 145+050.000
WB RT. STA. 144+718.000 TO STA. 144+768.208
WB RT. STA. 144+859.491 TO STA. 145+050.000
- (1T3) 100 mm SOLID, PAVEMENT MARKING TAPE, TYPE III (YELLOW)
WB RT. STA. 144+718.000 TO STA. 145+050.000
WB RT. STA. 144+718.000 TO STA. 145+050.000
- (8T3) 150 mm SKIP DASH, PAVEMENT MARKING TAPE, TYPE III (WHITE)
WB RT. STA. 144+718.000 TO STA. 145+050.000
WB RT. STA. 144+718.000 TO STA. 145+050.000
- (10T3) 200 mm DOTTED, PAVEMENT MARKING TAPE, TYPE III (WHITE)
WB RT. STA. 144+768.208 TO STA. 144+859.491


PAVEMENT MARKING LEGEND

(1X)	100 (4) SOLID
(2X)	150 (6) SOLID
(3X)	200 (8) SOLID
(4X)	300 (12) SOLID
(5X)	600 (24) SOLID
(6X)	100 (4) DOUBLE SOLID
(7X)	100 (4) SKIP DASH
(8X)	150 (6) SKIP DASH
(9X)	200 (8) SKIP DASH
(10X)	200 (8) DOTTED
(11X)	LETTERS AND ARROWS

RAISED REFLECTIVE PAVEMENT MARKERS

1	ONE-WAY CRYSTAL MARKER AT 24.38 m(80') CENTERS
2	ONE-WAY CRYSTAL MARKER AT 12.19 m(40') CENTERS
3	ONE-WAY CRYSTAL MARKER AT 6.10 m(20') CENTERS
4	ONE-WAY AMBER MARKER AT 12.19 m(40') CENTERS
5	TWO-WAY AMBER MARKER AT 12.19 m(40') CENTERS FOR SPEEDS LESS THAN 45 MPH
6	TWO-WAY AMBER MARKER AT 24.38 m(80') CENTERS FOR SPEEDS GREATER THAN 45 MPH

WHERE "X" DESIGNATES:
E = EPOXY
P = PAINT
T = THERMOPLASTIC
U = POLYUREA
TP= TEMPORARY PAVEMENT MARKING
T3= PAVEMENT MARKING TAPE, TYPE III
W3= WET TEMPORARY PAVEMENT MARKING TAPE, TYPE III
All dimensions are in millimeters (inches) unless otherwise shown.

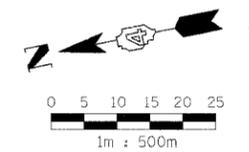

REVISIONS		ILLINOIS DEPARTMENT OF TRANSPORTATION
NAME	DATE	
		MAINTENANCE OF TRAFFIC STAGE 3-1 WB STA. 144+718 - STA. 145+050

DATE 11/23/04

DRAWN BY RDY
CHECKED BY LSA



I:\Projects\11-23-04\11-23-04-02-26-27.dwg