


F.A.I. RTE.	SECTION	COUNTY	TOTAL SHEETS	SHEET NO.
74	172-71R-3	PEORIA	1360	944
STA. 145+050 TO STA. 145+390				
FED. ROAD DIST. NO.	ILLINOIS	FED. AID PROJECT		

TRAFFIC CONTROL		
HIGHWAY STANDARD	701400	
HIGHWAY STANDARD	701401	
HIGHWAY STANDARD	701406	
HIGHWAY STANDARD	701411	
HIGHWAY STANDARD	701426	
HIGHWAY STANDARD	701446	
HIGHWAY STANDARD	702001	
PROJECT STANDARD	701403-I74	

MAINTENANCE OF TRAFFIC LEGEND			
	WORK ZONE		EX TEMPORARY CONCRETE BARRIER
	TRAFFIC FLOW DIRECTION		PR TEMPORARY CONCRETE BARRIER
	LANE(S) CLOSED		VERTICAL PANEL
	ARROW BOARD		BARRICADE TYPE I OR TYPE II OR DRUM
	DRUM WITH STEADY BURNING MONODIRECTIONAL LIGHT		SIGN
	TYPE III BARRICADE WITH FLASHING LIGHT		CONSTRUCTION SPEED LIMIT SIGN
	TYPE III BARRICADE		FLAGGER WITH TRAFFIC CONTROL SIGN
			BARRICADE OR DRUM WITH STEADY BURNING MONODIRECTIONAL LIGHT
			BARRICADE OR DRUM WITH FLASHING LIGHT

NOTES:
1. ALL REQUIRED PAVEMENT MARKINGS MUST BE IN PLACE PRIOR TO SHIFTING TRAFFIC.

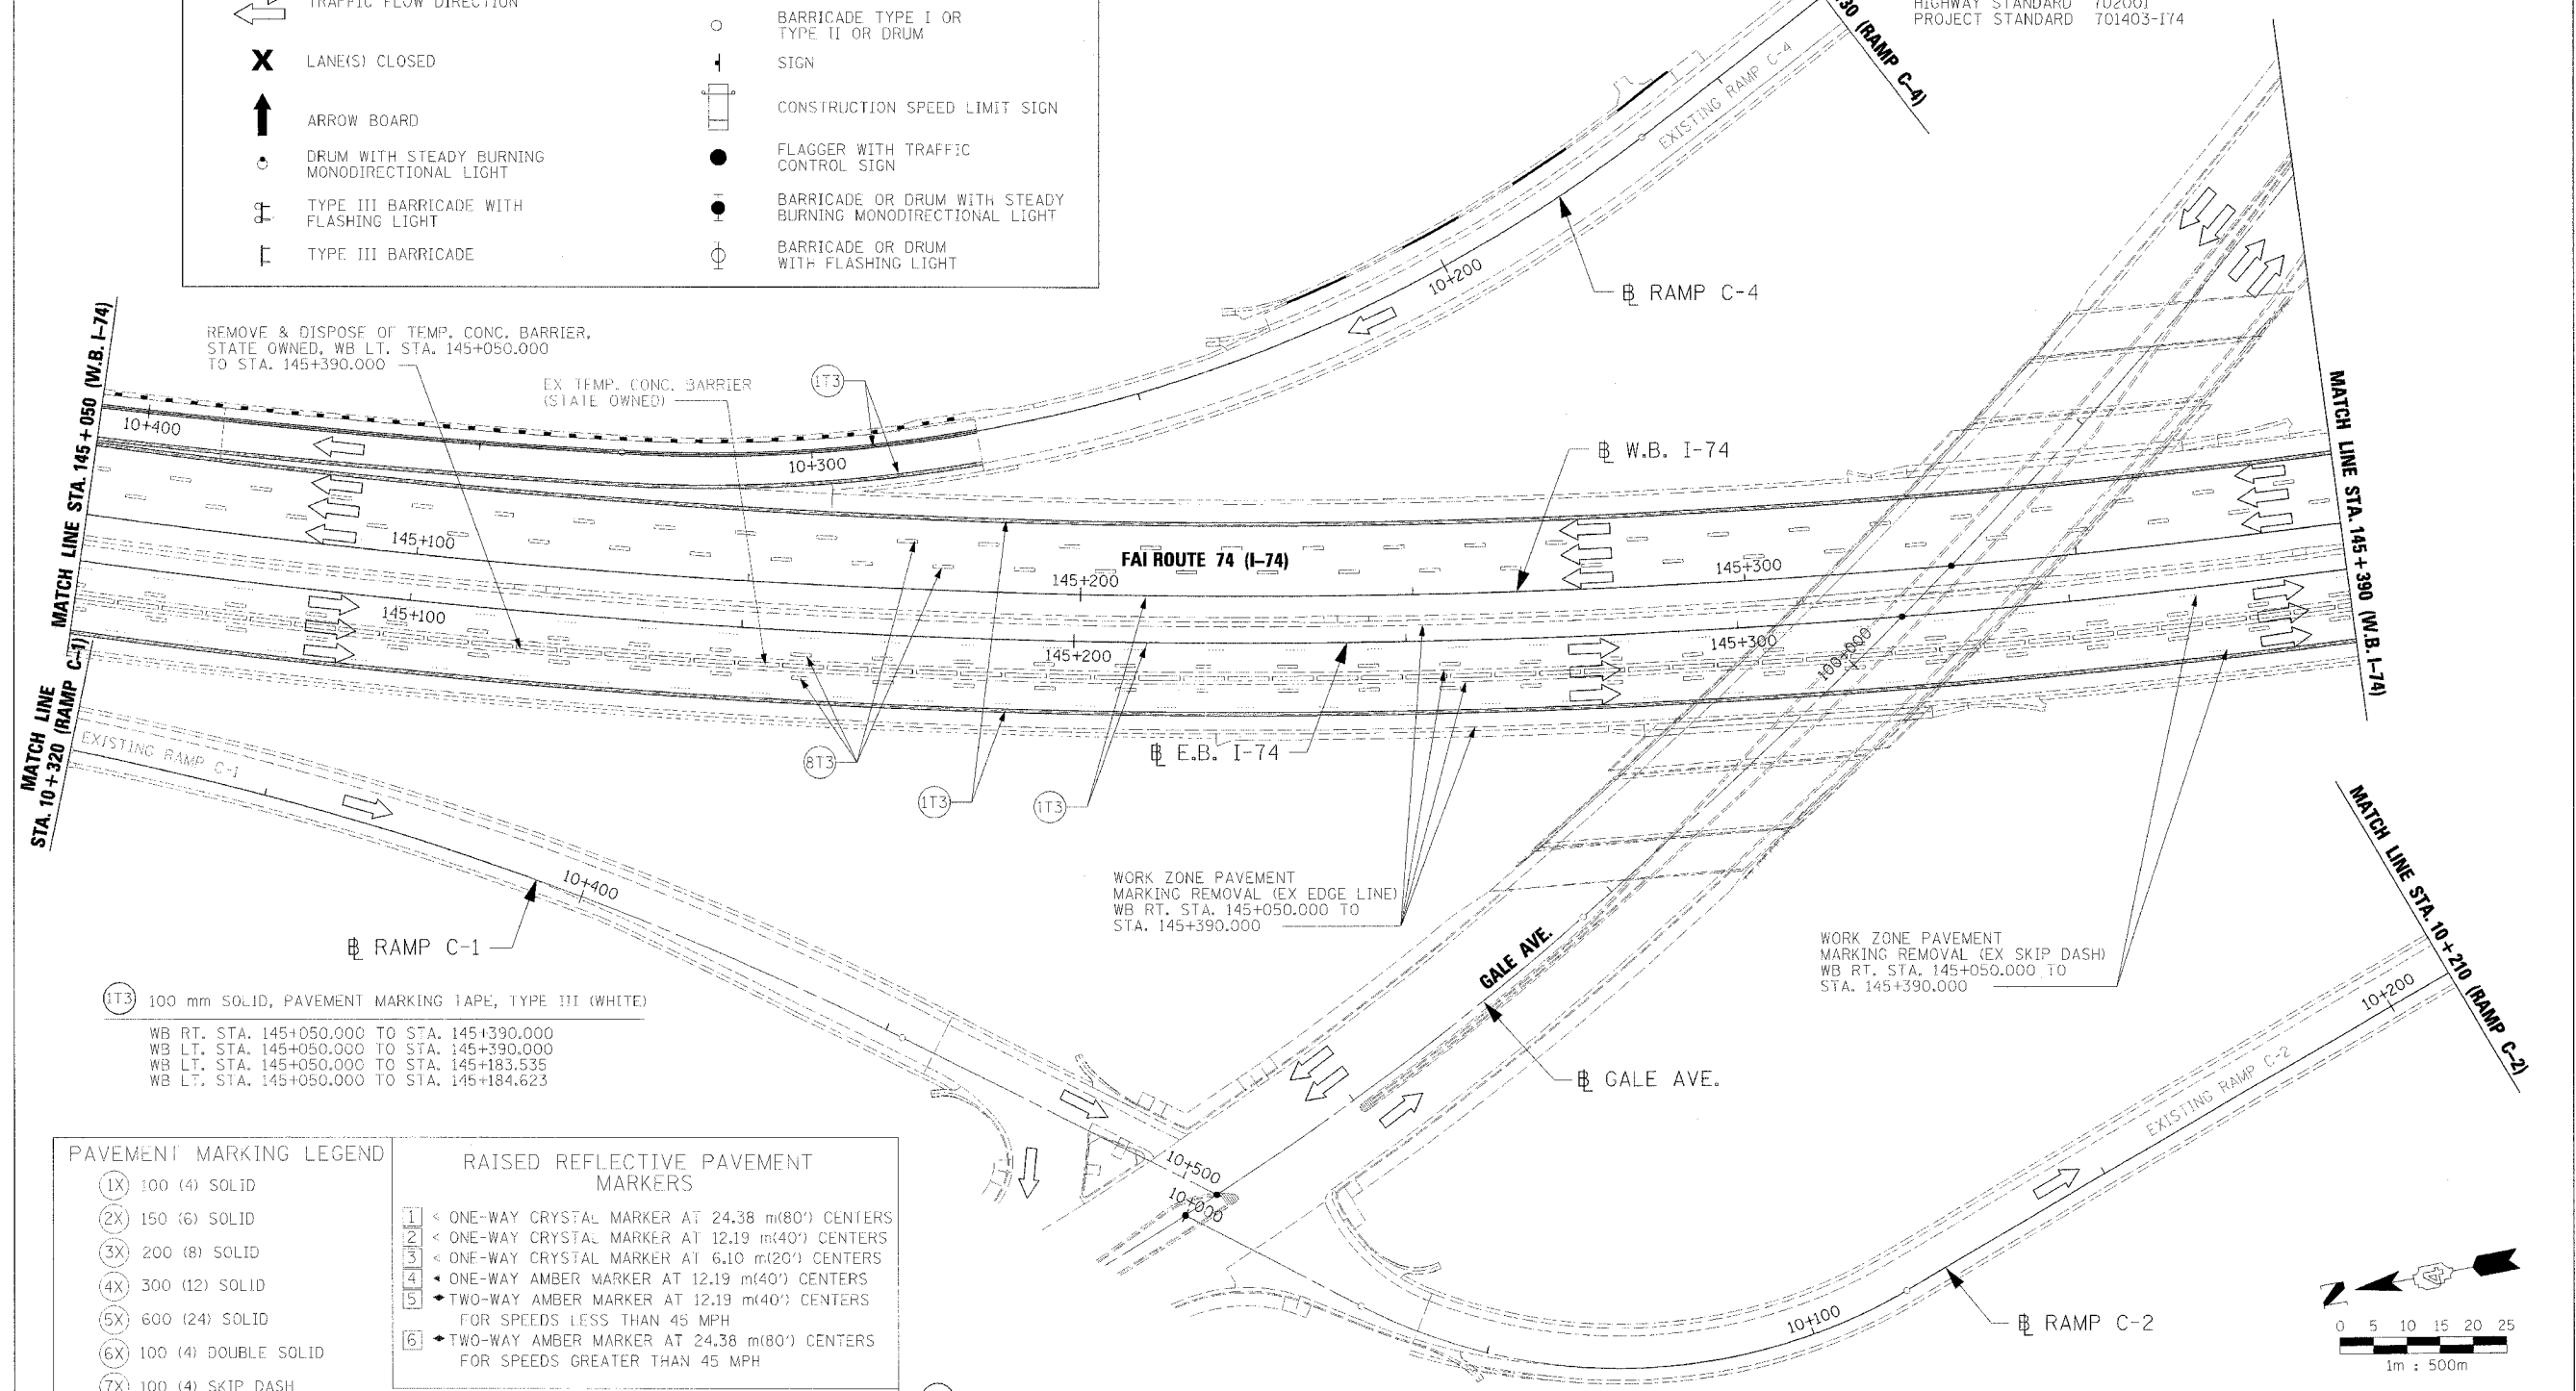

IT3 100 mm SOLID, PAVEMENT MARKING TAPE, TYPE III (WHITE)
 WB RT. STA. 145+050.000 TO STA. 145+390.000
 WB LT. STA. 145+050.000 TO STA. 145+390.000
 WB LT. STA. 145+050.000 TO STA. 145+183.535
 WB LT. STA. 145+050.000 TO STA. 145+184.623

PAVEMENT MARKING LEGEND	
(1X)	100 (4) SOLID
(2X)	150 (6) SOLID
(3X)	200 (8) SOLID
(4X)	300 (12) SOLID
(5X)	600 (24) SOLID
(6X)	100 (4) DOUBLE SOLID
(7X)	100 (4) SKIP DASH
(8X)	150 (6) SKIP DASH
(9X)	200 (8) SKIP DASH
(10X)	200 (8) DOTTED
(11X)	LETTERS AND ARROWS

RAISED REFLECTIVE PAVEMENT MARKERS	
1	< ONE-WAY CRYSTAL MARKER AT 24.38 m(80') CENTERS
2	< ONE-WAY CRYSTAL MARKER AT 12.19 m(40') CENTERS
3	< ONE-WAY CRYSTAL MARKER AT 6.10 m(20') CENTERS
4	< ONE-WAY AMBER MARKER AT 12.19 m(40') CENTERS
5	< TWO-WAY AMBER MARKER AT 12.19 m(40') CENTERS FOR SPEEDS LESS THAN 45 MPH
6	< TWO-WAY AMBER MARKER AT 24.38 m(80') CENTERS FOR SPEEDS GREATER THAN 45 MPH
WHERE "X" DESIGNATES:	
E	EPOXY
P	PAINT
T	THERMOPLASTIC
U	POLYUREA
TP	TEMPORARY PAVEMENT MARKING
T3	PAVEMENT MARKING TAPE, TYPE III
W3	WET TEMPORARY PAVEMENT MARKING TAPE, TYPE III
All dimensions are in millimeters (inches) unless otherwise shown.	

IT3 100 mm SOLID, PAVEMENT MARKING TAPE, TYPE III (YELLOW)
 WB STA. 145+050.000 TO STA. 145+390.000
 WB RT. STA. 145+050.000 TO STA. 145+390.000

IT3 150 mm SKIP DASH, PAVEMENT MARKING TAPE, TYPE III (WHITE)
 WB LT. STA. 145+050.000 TO STA. 145+390.000
 WB LT. STA. 145+050.000 TO STA. 145+390.000
 WB RT. STA. 145+050.000 TO STA. 145+390.000
 WB RT. STA. 145+050.000 TO STA. 145+390.000

REVISIONS	
NAME	DATE

ILLINOIS DEPARTMENT OF TRANSPORTATION
 MAINTENANCE OF TRAFFIC
 STAGE 3-4
 WB STA. 145+050 - STA. 145+390
 DATE 11/23/04
 DRAWN BY RDY
 CHECKED BY LSA

