



F.A.I. RTE.	SECTION	COUNTY	TOTAL SHEETS	SHEET NO.
74	172-TR-3	PEORIA	136	762
STA. 146+070		TO STA. 146+410		
FED. ROAD DIST. NO.	ILLINOIS		FED. AID PROJECT	

- NOTES:
- SEE PERMANENT SIGNING PLANS FOR ADDITIONAL INFORMATION.
 - SEE APPLICABLE MAINTENANCE OF TRAFFIC STANDARDS FOR ADDITIONAL SIGNING REQUIREMENTS.

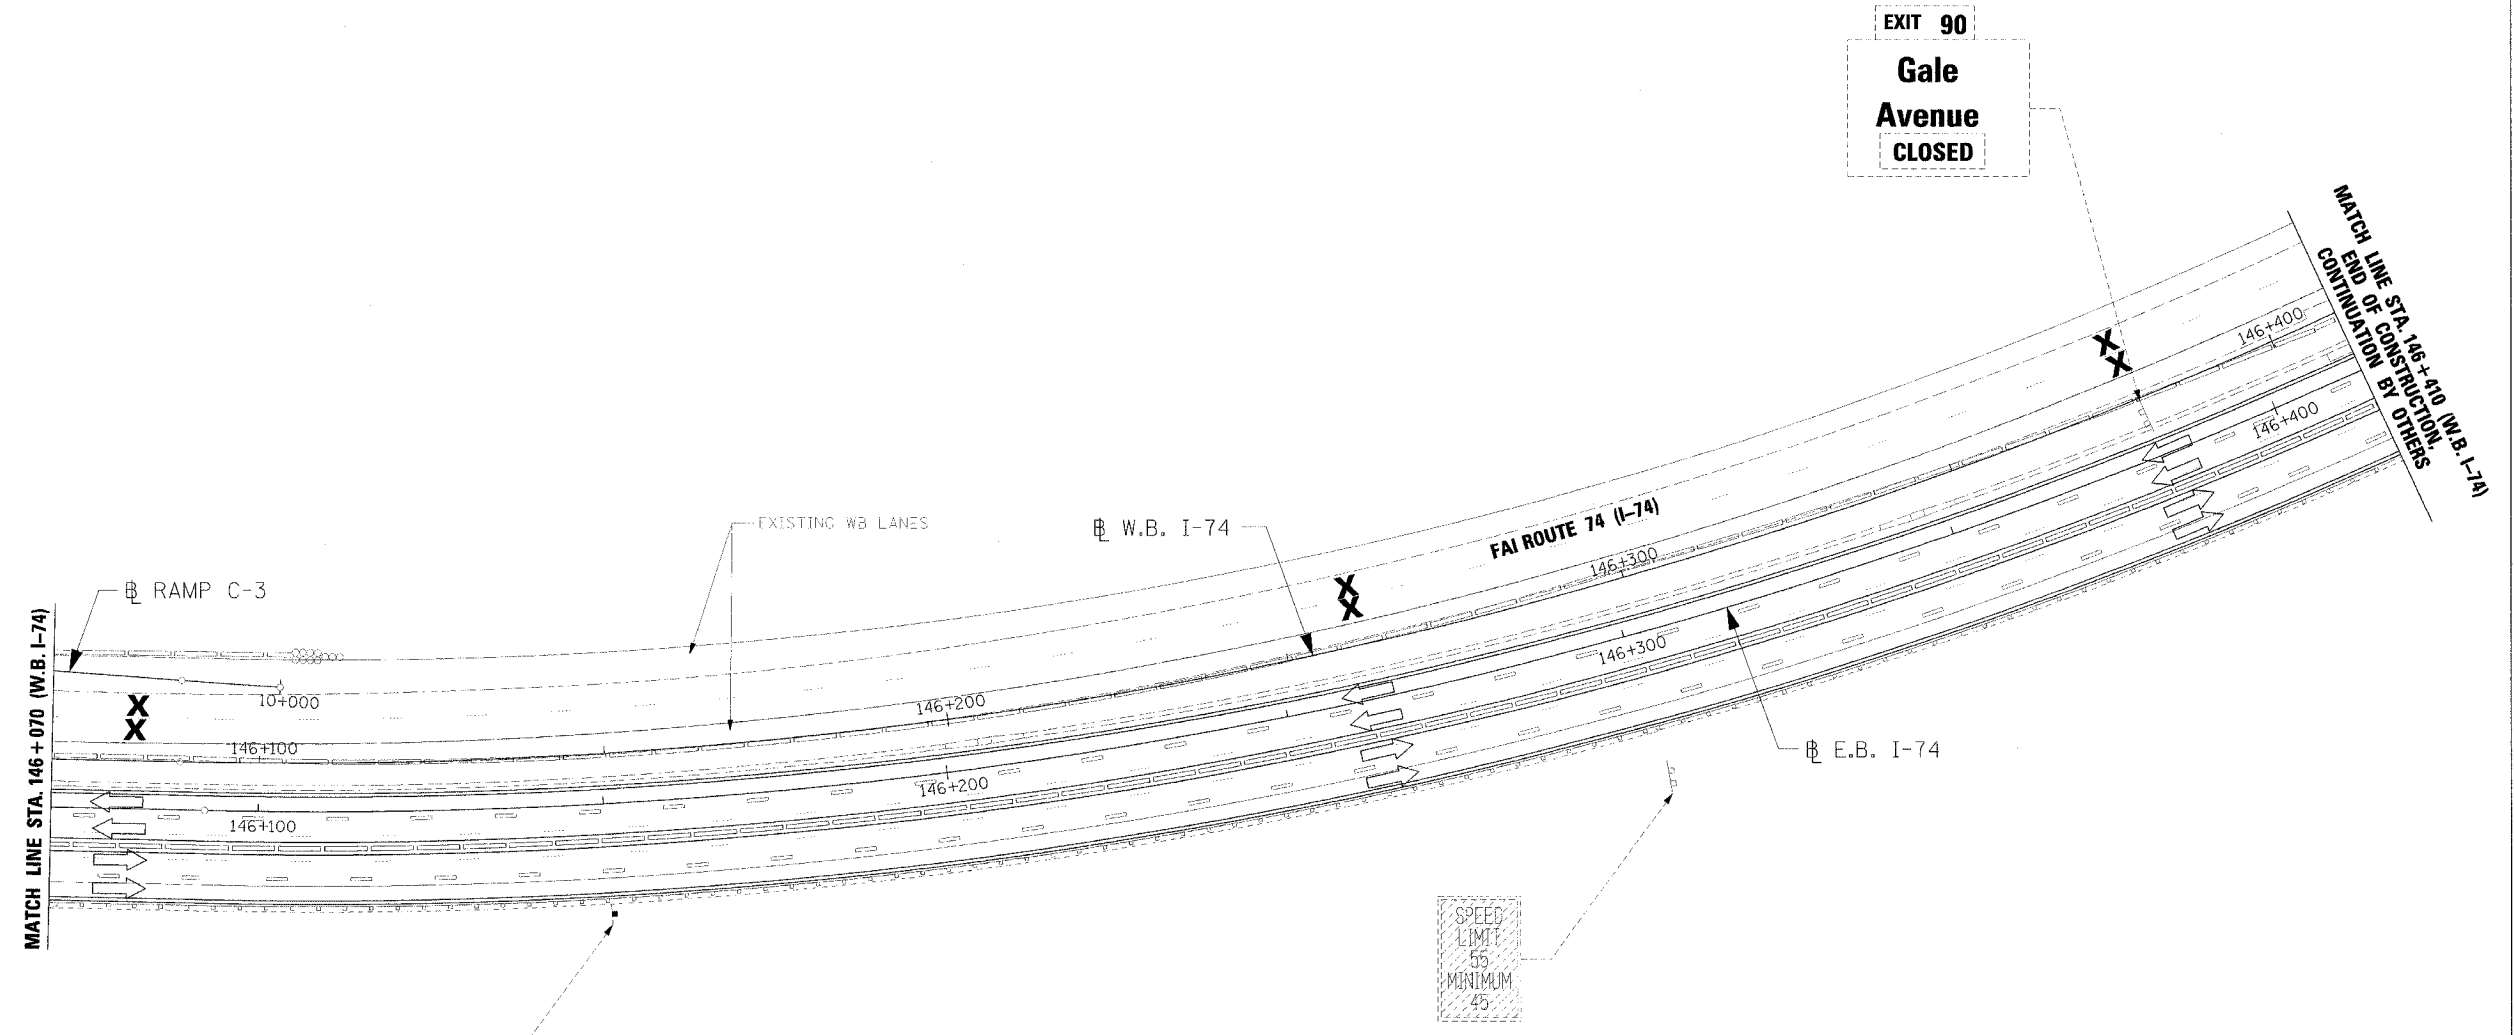

WORK ZONE
SPEED LIMIT 55
±200 FEET MINIMUM

SPEED LIMIT 55
MINIMUM 45

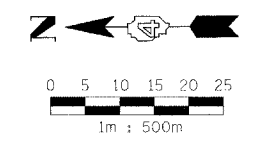

REVISIONS	
NAME	DATE

ILLINOIS DEPARTMENT OF TRANSPORTATION
TEMPORARY INFORMATION SIGNING
STAGE 3-3
WB STA. 146+070 - STA. 146+410
DRAWN BY RDY
CHECKED BY LSA
DATE 11/23/04

