



F.A.I. RTE.	SECTION	COUNTY	TOTAL SHEETS	SHEET NO.
74	72-7R-3	PEORIA	1360	966
STA. 145+730	TO STA. 146+070			
FED. ROAD DIST. NO.	ILLINOIS	FED. AID PROJECT		

- NOTES:
1. SEE PERMANENT SIGNING PLANS FOR ADDITIONAL INFORMATION.
 2. SEE APPLICABLE MAINTENANCE OF TRAFFIC STANDARDS FOR ADDITIONAL SIGNING REQUIREMENTS.
 3. ALL PERMANENT SIGNING FOR WB I-74 SHALL BE INSTALLED PRIOR TO SHIFTING TRAFFIC AT THE CONCLUSION OF STAGE 3-4.

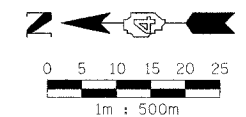

REVISIONS		ILLINOIS DEPARTMENT OF TRANSPORTATION
NAME	DATE	
		TEMPORARY INFORMATION SIGNING STAGE 3-4 WB STA. 145+730 - STA. 146+070
		DRAWN BY RDY
		CHECKED BY LSA
		DATE 11/23/04

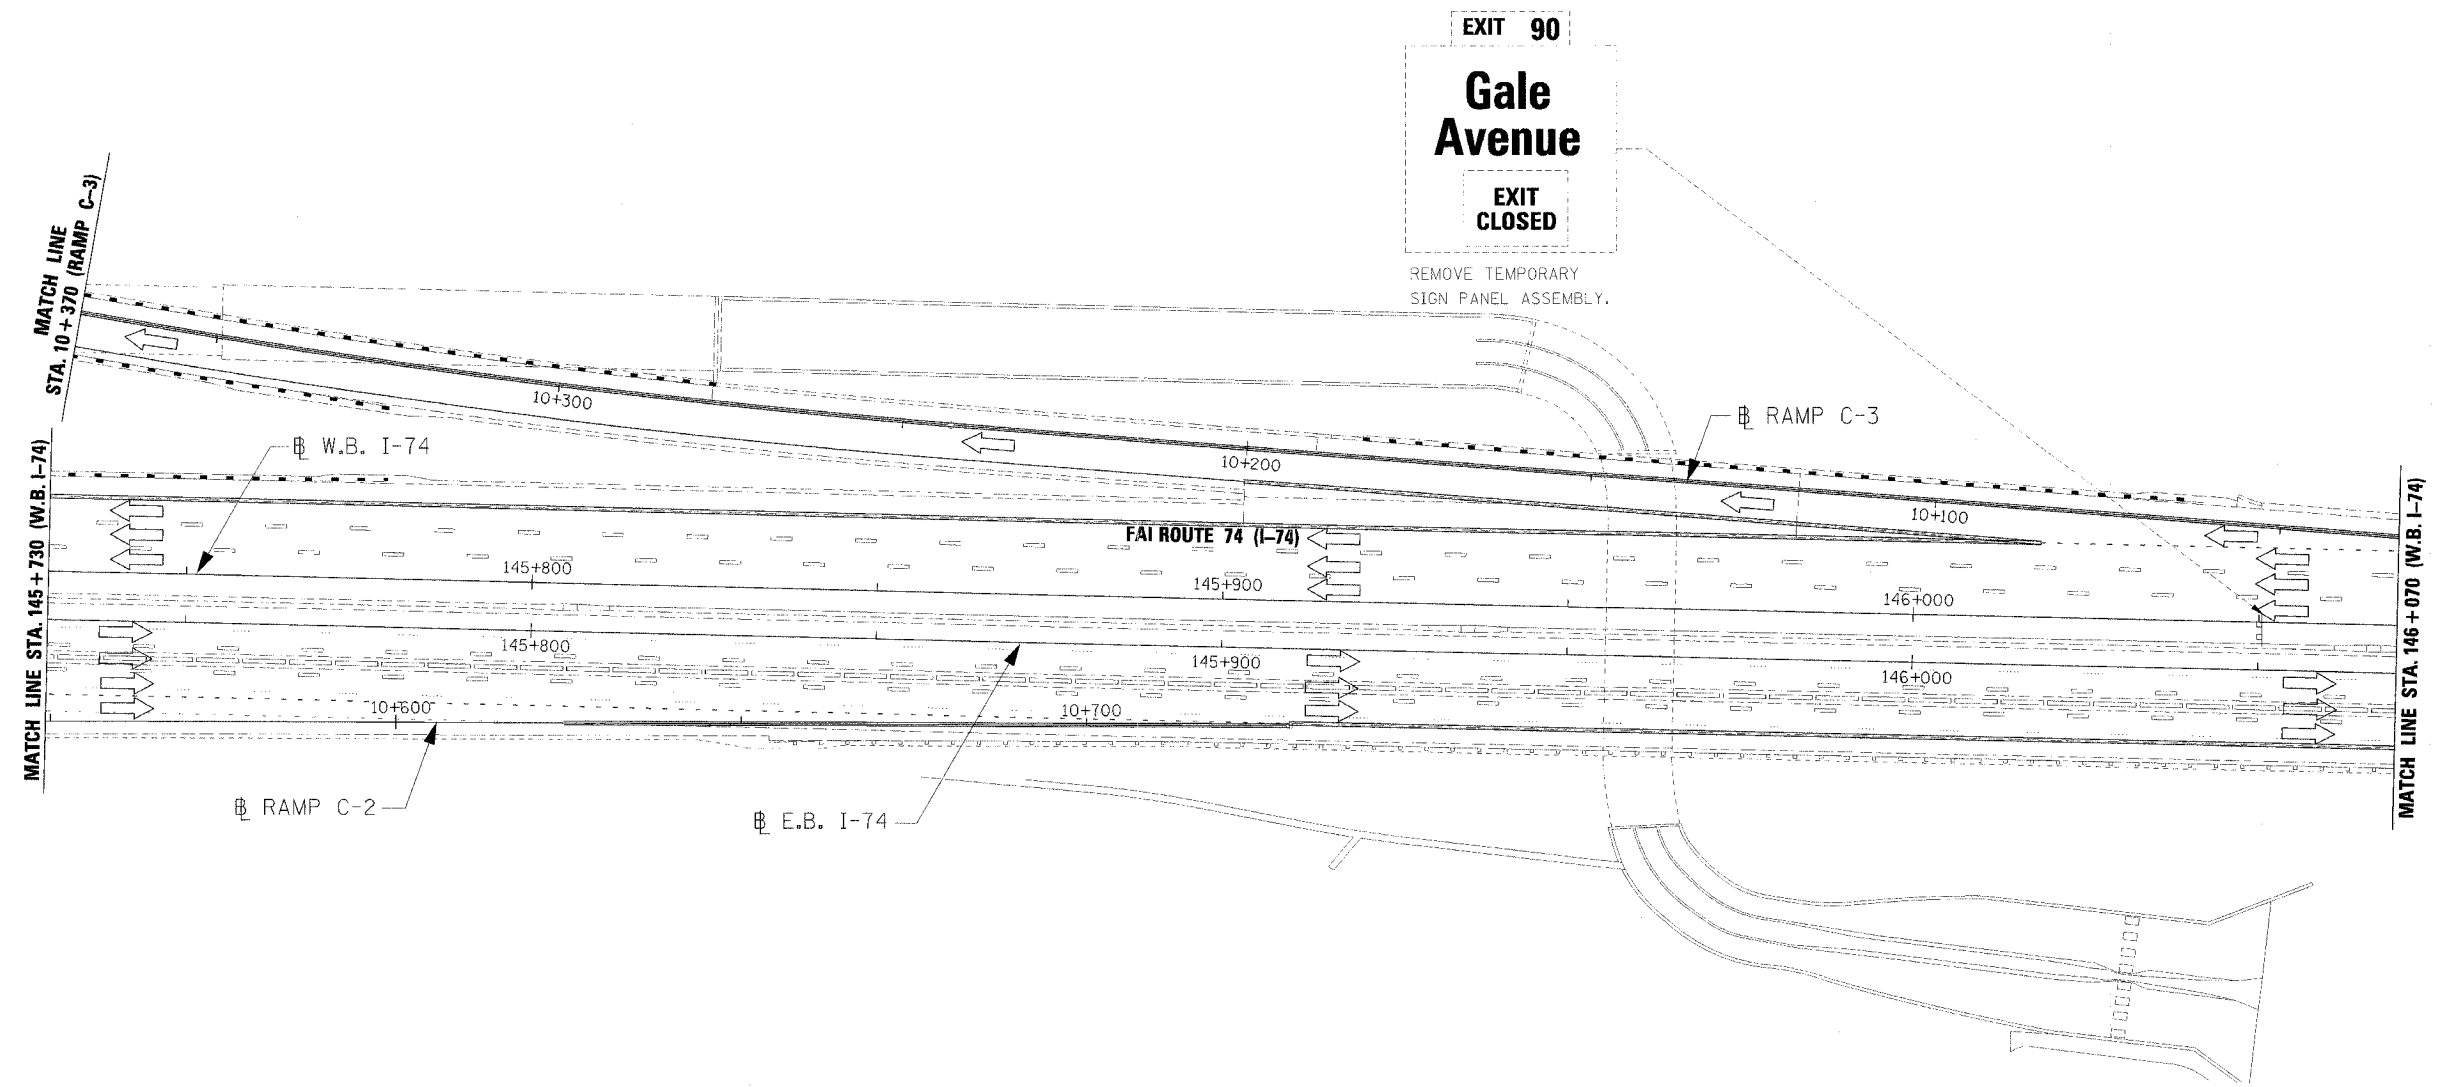

I:\PROJECTS\110824-234-501_1271404_08-25-04.dwg