


F.A.I. RTE.	SECTION	COUNTY	TOTAL SHEETS	SHEET NO.
74	(72-TIR-3)	PEORIA	1360	770
STA. 145+050	TO STA. 145+390			
FED. ROAD DIST. NO.	ILLINOIS	FED. AID PROJECT		

NOTES:


1. ALL STATIONS INDICATED ON PLANS ARE WESTBOUND EXCEPT WHERE NOTED OTHERWISE.
2. SEE MAINTENANCE OF TRAFFIC SHEETS FOR REMOVAL, RELOCATION AND INSTALLATION OF TEMPORARY CONCRETE BARRIERS.

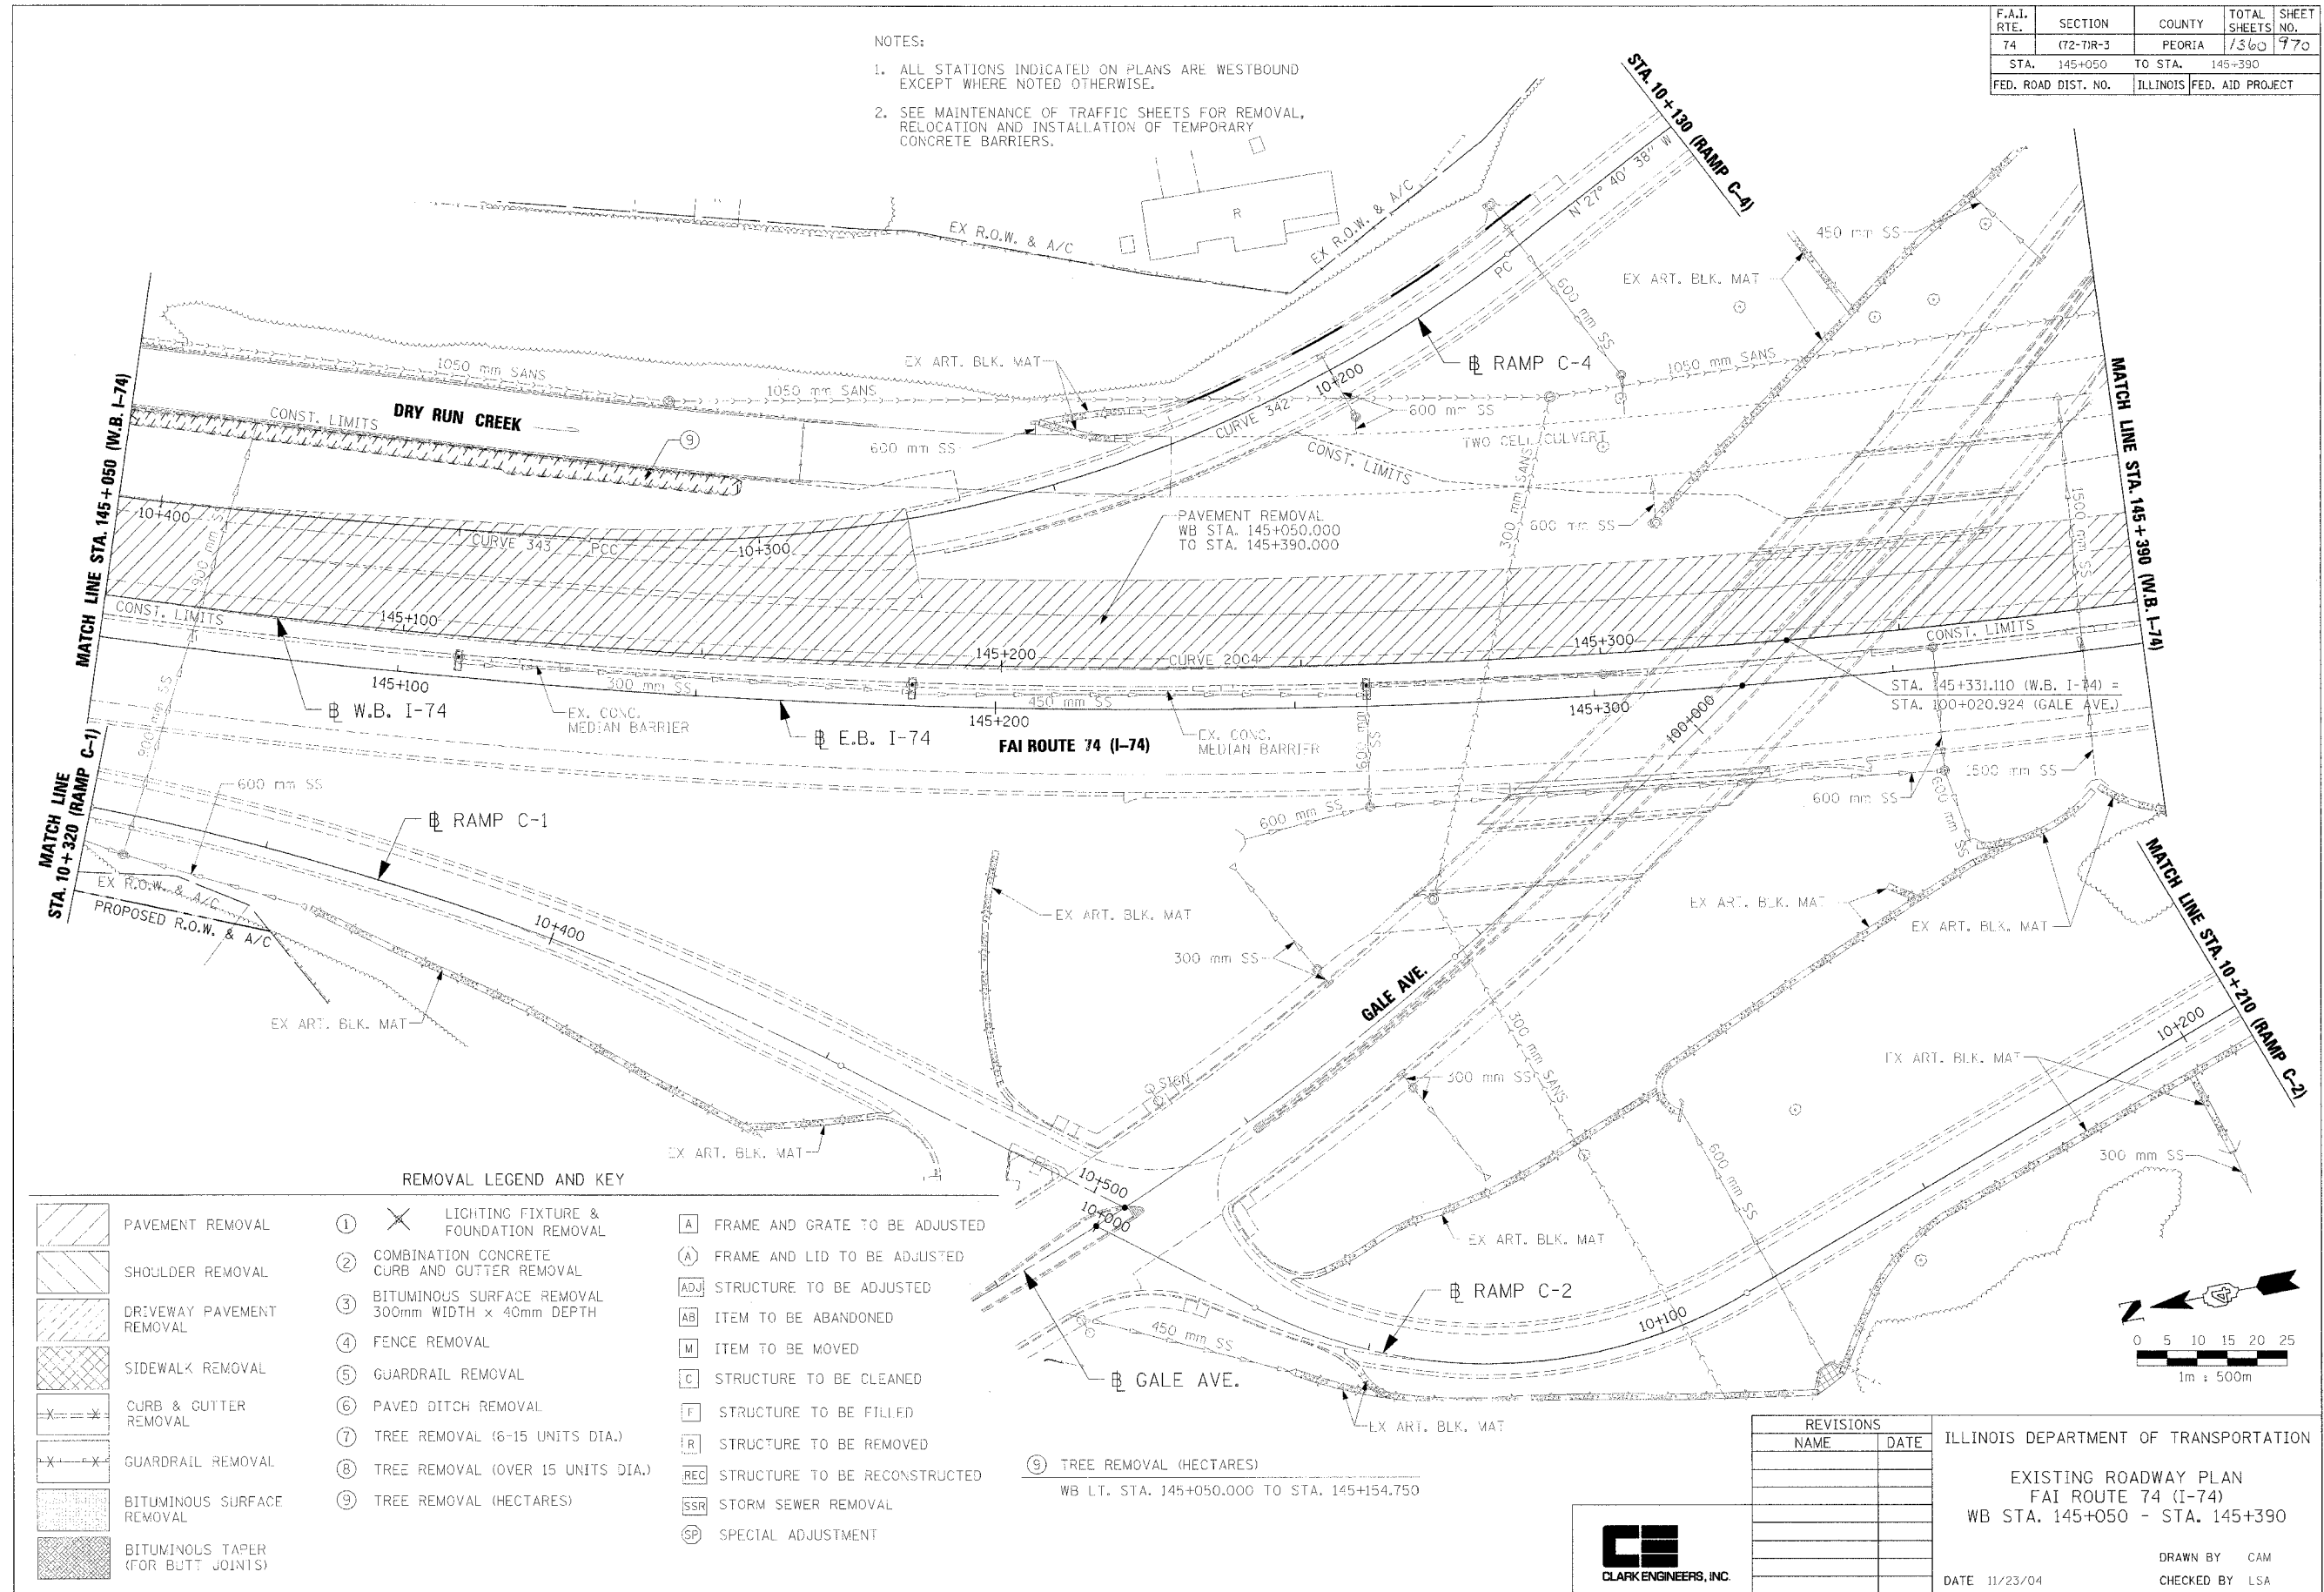

REMOVAL LEGEND AND KEY

	PAVEMENT REMOVAL	① ✕ LIGHTING FIXTURE & FOUNDATION REMOVAL	[A] FRAME AND GRATE TO BE ADJUSTED
	SHOULDER REMOVAL	② COMBINATION CONCRETE CURB AND GUTTER REMOVAL	[A] FRAME AND LID TO BE ADJUSTED
	DRIVEWAY PAVEMENT REMOVAL	③ BITUMINOUS SURFACE REMOVAL 300mm WIDTH x 40mm DEPTH	[ADJ] STRUCTURE TO BE ADJUSTED
	SIDEWALK REMOVAL	④ FENCE REMOVAL	[AB] ITEM TO BE ABANDONED
	CURB & GUTTER REMOVAL	⑤ GUARDRAIL REMOVAL	[M] ITEM TO BE MOVED
	GUARDRAIL REMOVAL	⑥ PAVED DITCH REMOVAL	[C] STRUCTURE TO BE CLEANED
	BITUMINOUS SURFACE REMOVAL	⑦ TREE REMOVAL (6-15 UNITS DIA.)	[F] STRUCTURE TO BE FILLED
	BITUMINOUS TAPER (FOR BUTT JOINTS)	⑧ TREE REMOVAL (OVER 15 UNITS DIA.)	[R] STRUCTURE TO BE REMOVED
		⑨ TREE REMOVAL (HECTARES)	[REC] STRUCTURE TO BE RECONSTRUCTED
			[SSR] STORM SEWER REMOVAL
			[SP] SPECIAL ADJUSTMENT

⑨ TREE REMOVAL (HECTARES)
WB LT. STA. 145+050.000 TO STA. 145+154.750

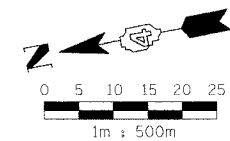

REVISIONS	
NAME	DATE

ILLINOIS DEPARTMENT OF TRANSPORTATION
EXISTING ROADWAY PLAN
FAI ROUTE 74 (I-74)
WB STA. 145+050 - STA. 145+390

DATE 11/23/04

DRAWN BY CAM
CHECKED BY LSA



11/23/04 08:36:35 AM