
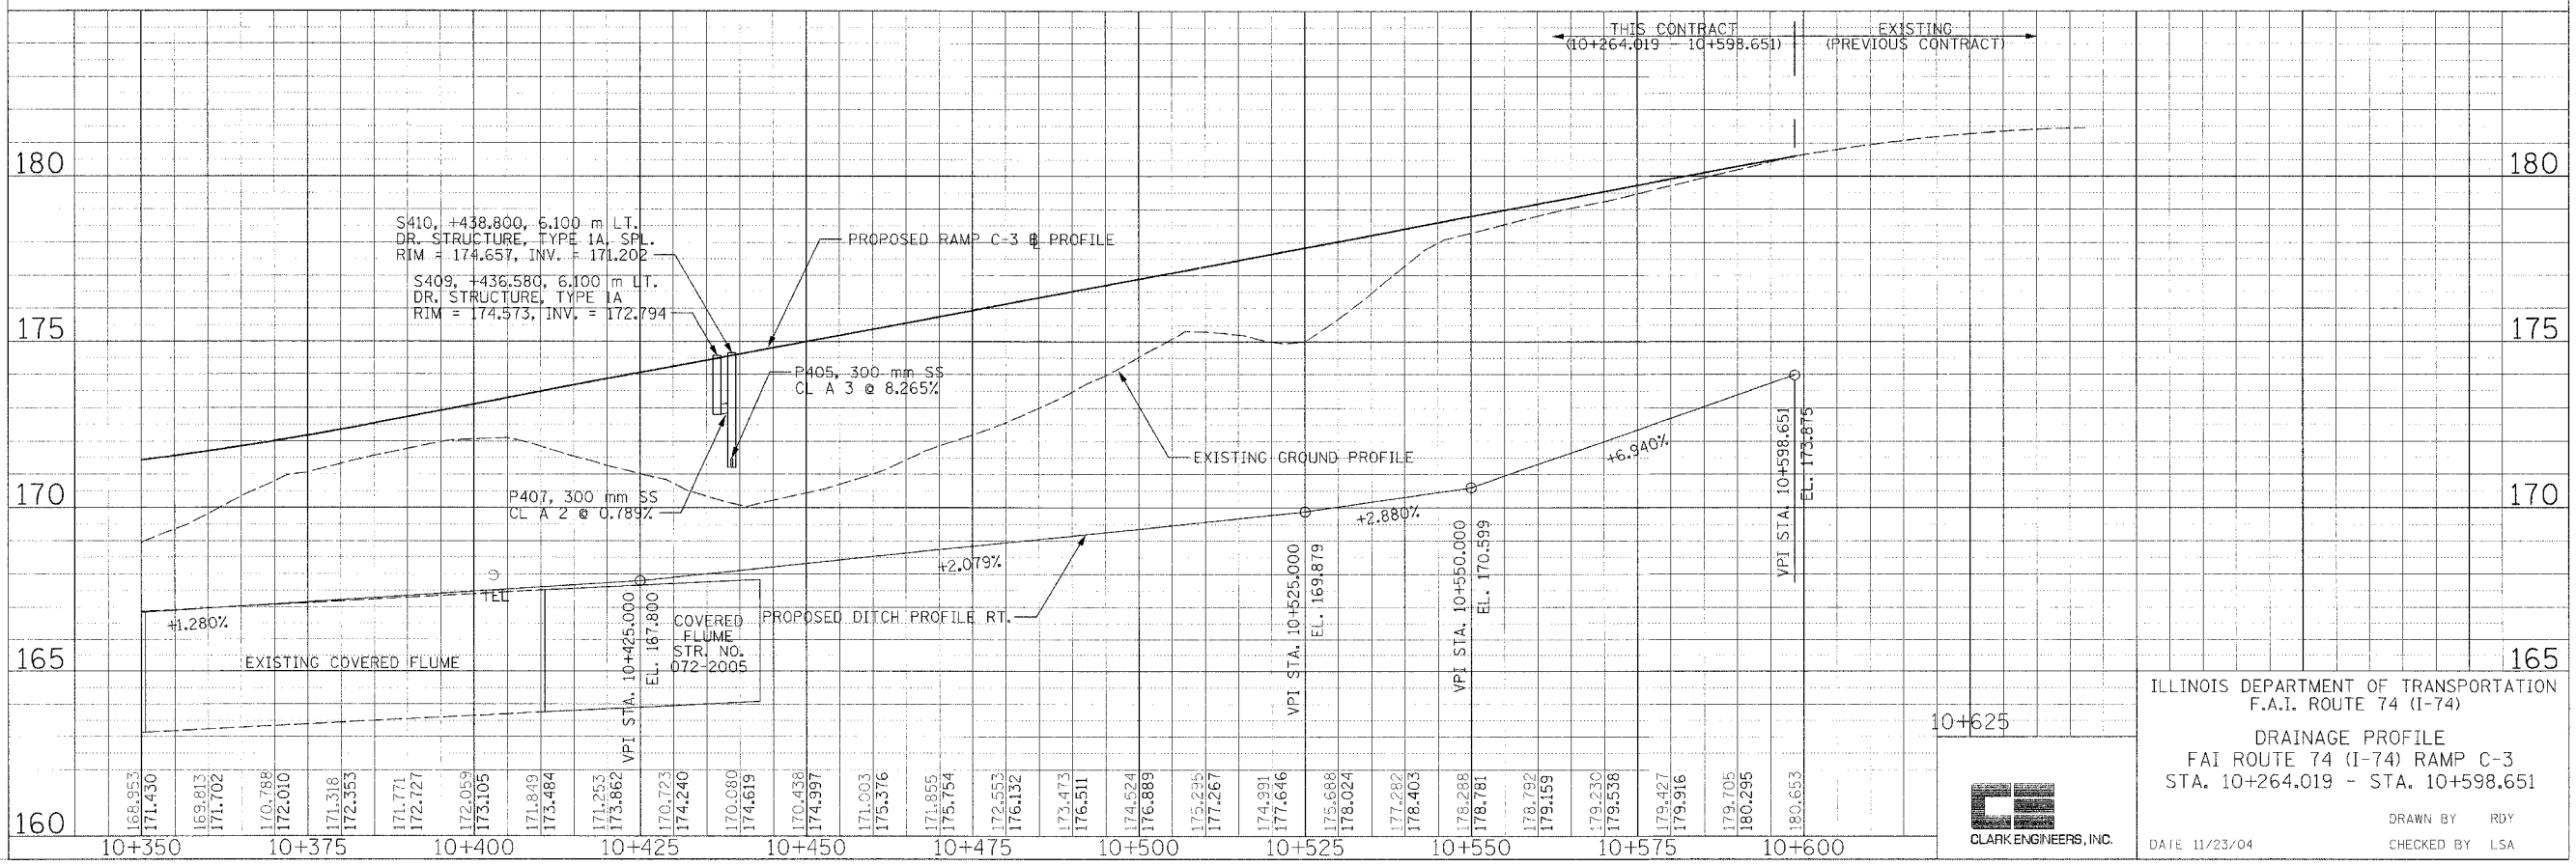


FINAL SURVEYED AND PLOTTED	DATE
NO. AREAS CHECKED	

REVISIONS	DATE
NAME	

BY	DATE
ORIGINAL SURVEYED AND PLOTTED	
NOTE BOOK TEMPLATE	
NO. AREAS CHECKED	

F.A.I. RTE.	SECTION	COUNTY	TOTAL SHEETS	SHEET NO.
74	*	PEORIA	136	99a
STA. 10+264.019		TO STA. 10+598.651		
FED. ROAD DIST. NO.		ILLINOIS FED. AID PROJECT		
* (72-7)R-3				

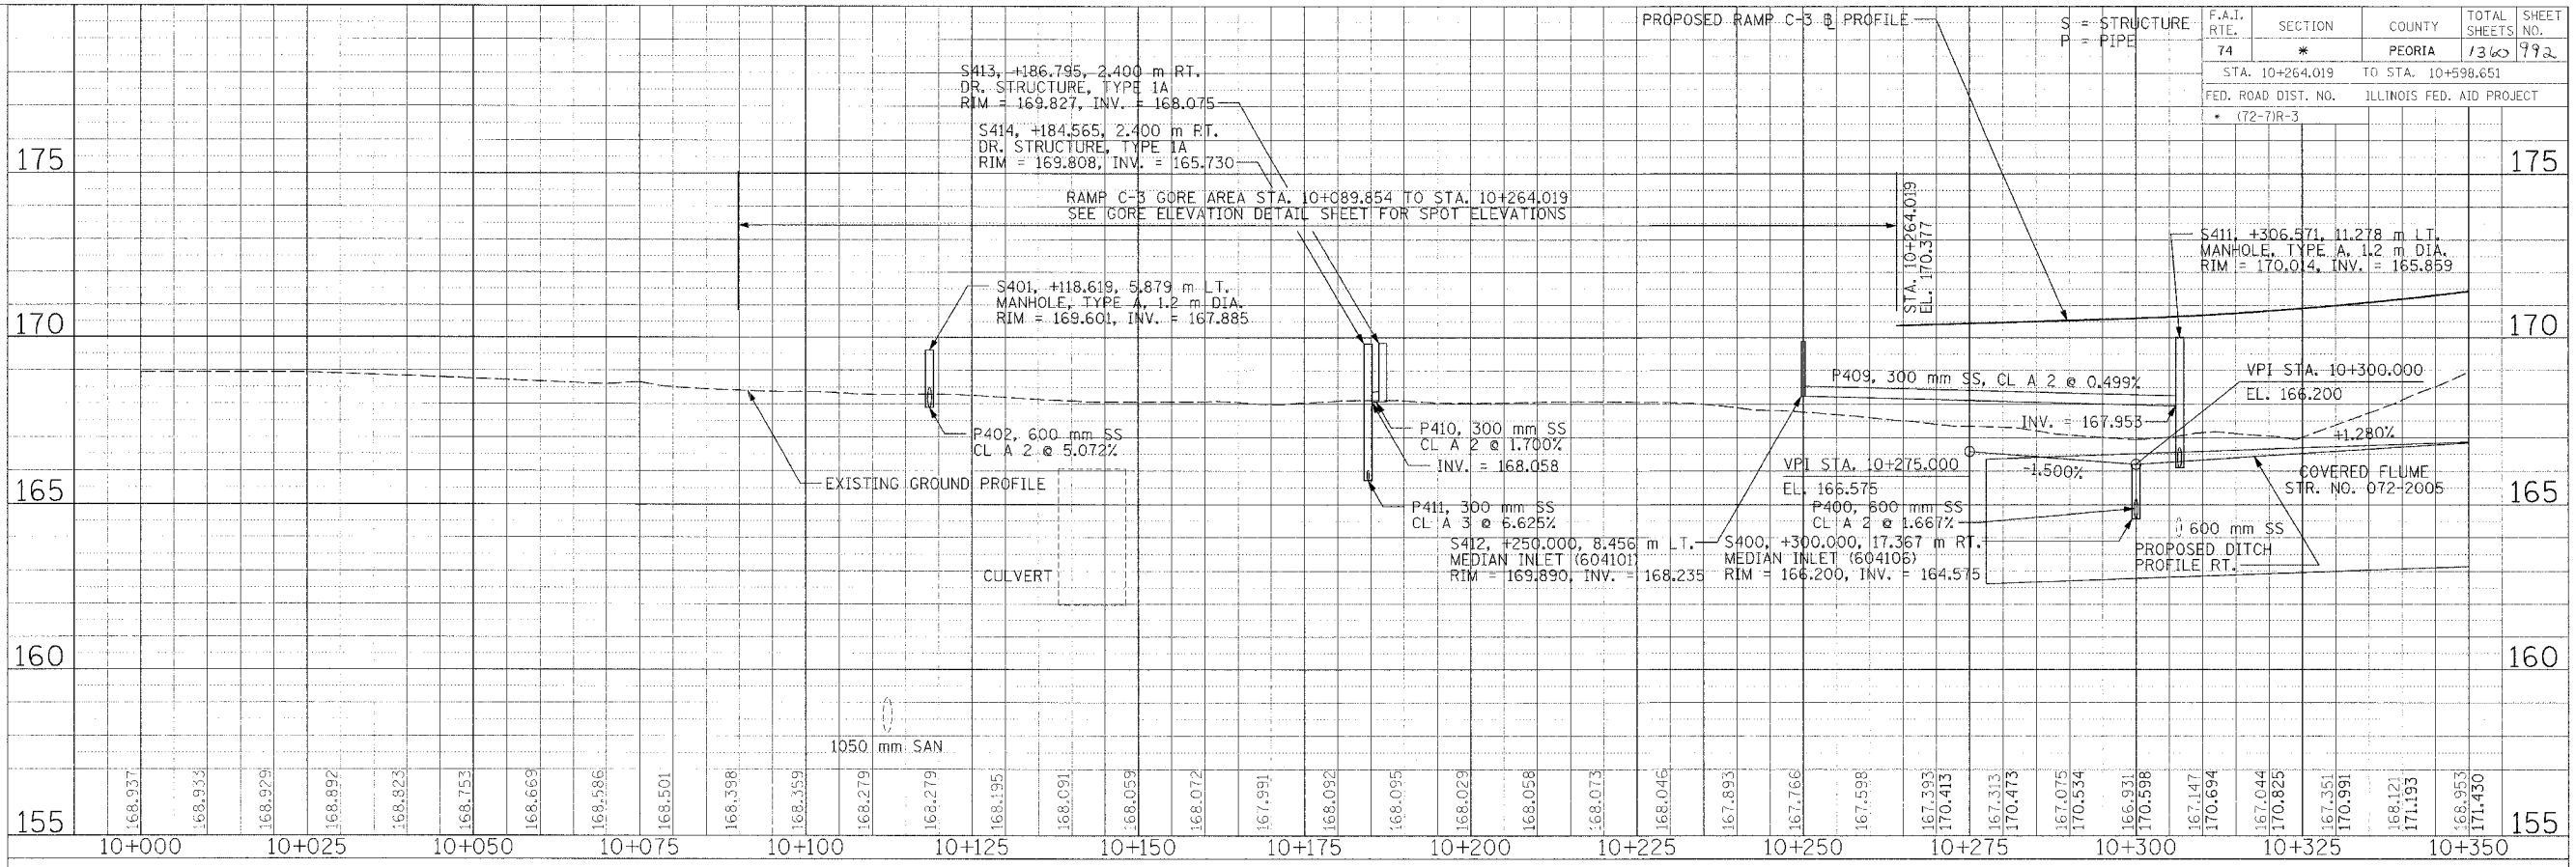

ILLINOIS DEPARTMENT OF TRANSPORTATION
 F.A.I. ROUTE 74 (I-74)
 DRAINAGE PROFILE
 FAI ROUTE 74 (I-74) RAMP C-3
 STA. 10+264.019 - STA. 10+598.651

CLARK ENGINEERS, INC.
 DATE 11/23/04
 DRAWN BY RBY
 CHECKED BY LSA