



F.A.I. RTE.	SECTION	COUNTY	TOTAL SHEETS	SHEET NO.
74	(72-71R-3)	PEORIA	1360	998
STA. 145+390		TO STA. 145+730		
FED. ROAD DIST. NO.		ILLINOIS		FED. AID PROJECT

- (1U) 100 mm (4) SOLID, POLYUREA (WHITE)
EB RT. STA. 145+390.000 TO 145+527.392
WB LT. STA. 145+388.053 TO 145+730.000
RAMP C-2 RT. STA. 10+347.362 TO 10+549.259
RAMP C-3 RT. STA. 10+370.000 TO 10+598.650
- (1U*) 100 mm (4) SOLID, POLYUREA (YELLOW)
EB STA. 145+390.000 TO 145+730.000
WB STA. 145+388.053 TO 145+730.000
RAMP C-3 LT. STA. 10+370.000 TO 10+598.650
- (3U) 200 mm (8) SOLID, POLYUREA (WHITE)
EB RT. STA. 145+527.393 TO 145+680.126
RAMP C-2 LT. STA. 10+347.730 TO 10+499.472
- (8U) 150 mm (6) SKIP DASH, POLYUREA (WHITE)
EB RT. STA. 145+390.000 TO 145+730.000
WB LT. STA. 145+388.053 TO 145+730.000
- (10U) 200 mm (8) DOTTED, POLYUREA (WHITE)
RAMP C-2 LT. STA. 10+499.472 TO 10+549.337
RAMP C-3 STA. 10+553.775 TO 10+598.650
- [1] ONE-WAY CRYSTAL MARKER AT 24.38 m (80') CENTERS
EB RT. STA. 145+390.000 TO 145+730.000
WB LT. STA. 145+388.053 TO 145+730.000

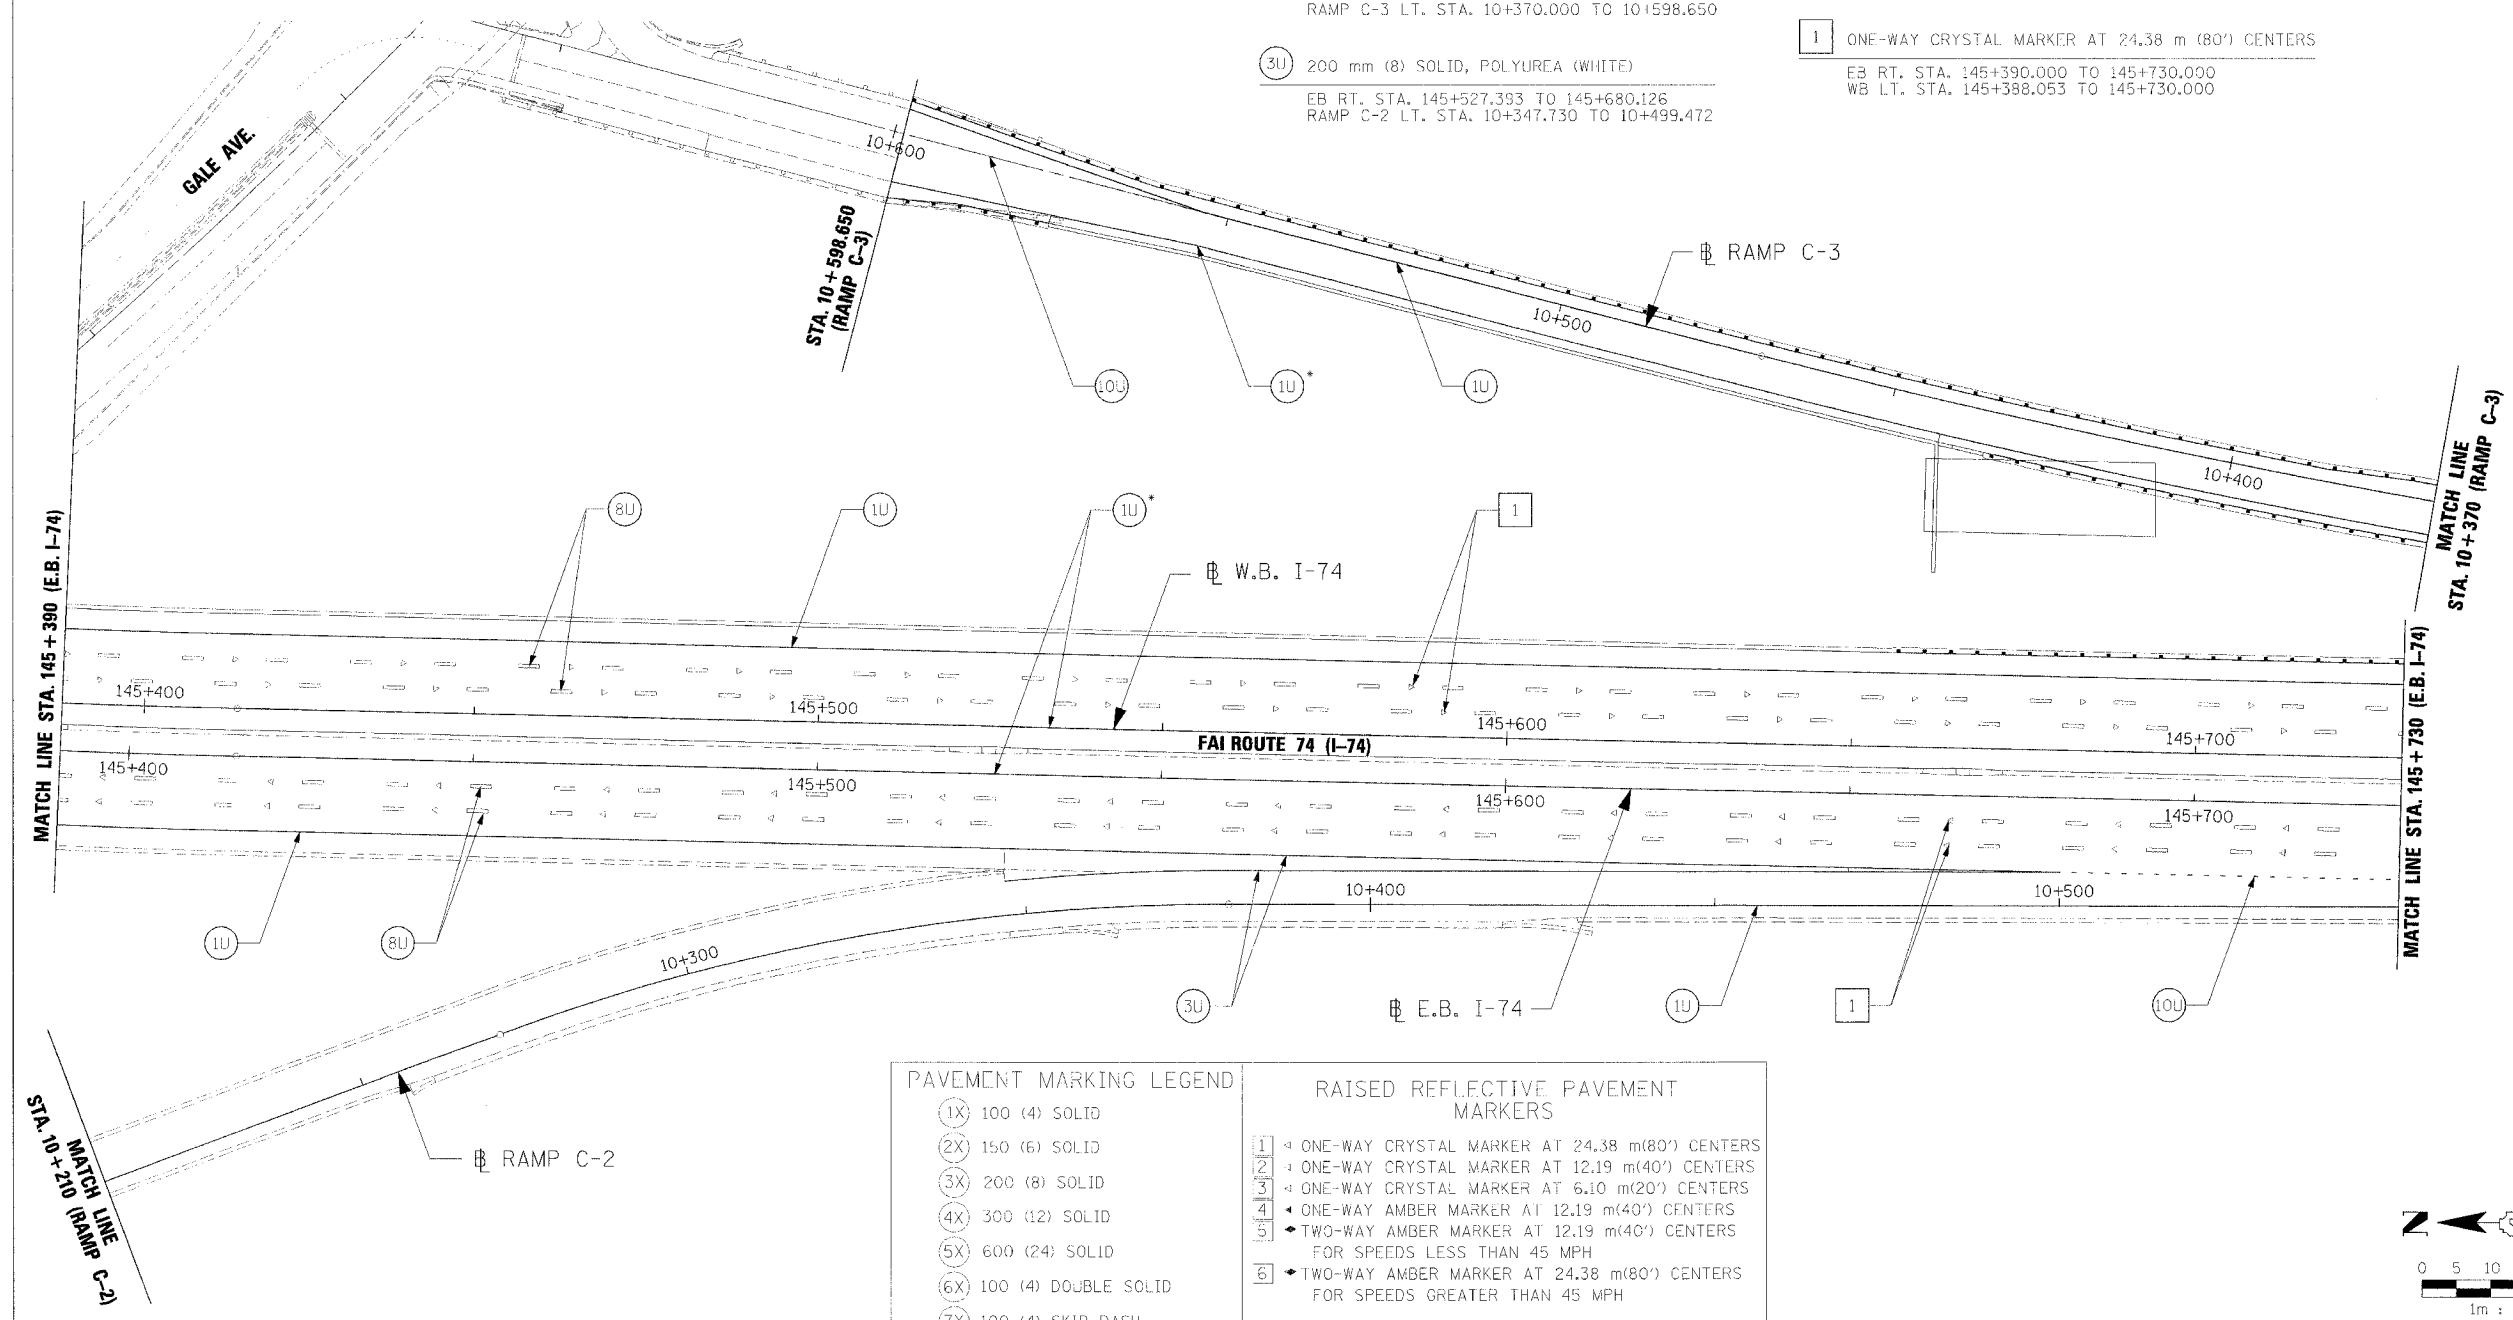

PAVEMENT MARKING LEGEND		RAISED REFLECTIVE PAVEMENT MARKERS	
(1X)	100 (4) SOLID	[1]	ONE-WAY CRYSTAL MARKER AT 24.38 m(80') CENTERS
(2X)	150 (6) SOLID	[2]	ONE-WAY CRYSTAL MARKER AT 12.19 m(40') CENTERS
(3X)	200 (8) SOLID	[3]	ONE-WAY CRYSTAL MARKER AT 6.10 m(20') CENTERS
(4X)	300 (12) SOLID	[4]	ONE-WAY AMBER MARKER AT 12.19 m(40') CENTERS
(5X)	600 (24) SOLID	[5]	TWO-WAY AMBER MARKER AT 12.19 m(40') CENTERS FOR SPEEDS LESS THAN 45 MPH
(6X)	100 (4) DOUBLE SOLID	[6]	TWO-WAY AMBER MARKER AT 24.38 m(80') CENTERS FOR SPEEDS GREATER THAN 45 MPH
(7X)	100 (4) SKIP DASH		
(8X)	150 (6) SKIP DASH		
(9X)	200 (8) SKIP DASH		
(10X)	200 (8) DOTTED		
(11X)	LETTERS AND ARROWS		

WHERE "X" DESIGNATES:
 E = EPOXY — WHITE
 P = PAINT — YELLOW
 T = THERMOPLASTIC
 U = POLYUREA
 TP= TEMPORARY PAVEMENT MARKING
 T3= PAVEMENT MARKING TAPE, TYPE III
 W3= WET TEMPORARY PAVEMENT MARKING TAPE, TYPE III
 All dimensions are in millimeters (inches) unless otherwise shown.

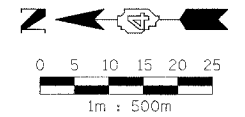

REVISIONS	
NAME	DATE



ILLINOIS DEPARTMENT OF TRANSPORTATION
 PROPOSED PAVEMENT MARKING PLAN
 FAI ROUTE 74 (I-74)
 STA. 145+390 - STA. 145+730

DATE 11/23/04

DRAWN BY MGM
 CHECKED BY RDY