

| F.A.I. RTE.         | SECTION         | COUNTY   | TOTAL SHEETS     | SHEET NO. |
|---------------------|-----------------|----------|------------------|-----------|
| 74                  | (72-7)R-3       | PEORIA   | 1360             | 1000      |
| STA. 146+070        | TO STA. 146+410 |          |                  |           |
| FED. ROAD DIST. NO. |                 | ILLINOIS | FED. AID PROJECT |           |

(1U) 100 mm (4) SOLID, POLYUREA (WHITE)  
 EB RT. STA. 146+070.000 TO 146+413.752  
 WB LT. STA. 146+103.000 TO 146+410.000  
 RAMP C-3 RT. STA. 10+000.000 TO 10+032.813

(1U\*) 100 mm (4) SOLID, POLYUREA (YELLOW)  
 EB STA. 146+070.000 TO 146+413.752  
 WB STA. 146+069.999 TO 146+410.000

(8U) 150 mm (6) SKIP DASH, POLYUREA (WHITE)  
 EB RT. STA. 146+070.000 TO 146+413.752  
 WB LT. STA. 146+069.999 TO 146+410.000


(10U) 200 mm (8) DOTTED, POLYUREA (WHITE)  
 RAMP C-3 LT. STA. 10+000.000 TO 10+032.813

1 ONE-WAY CRYSTAL MARKER AT 24.38 m (80') CENTERS

EB RT. STA. 146+070.000 TO 146+413.752  
 WB LT. STA. 146+069.999 TO 146+410.000

3 ONE-WAY CRYSTAL MARKER AT 6.10 m (20') CENTERS

RAMP C-3 RT. STA. 10+000.000 TO 10+032.813

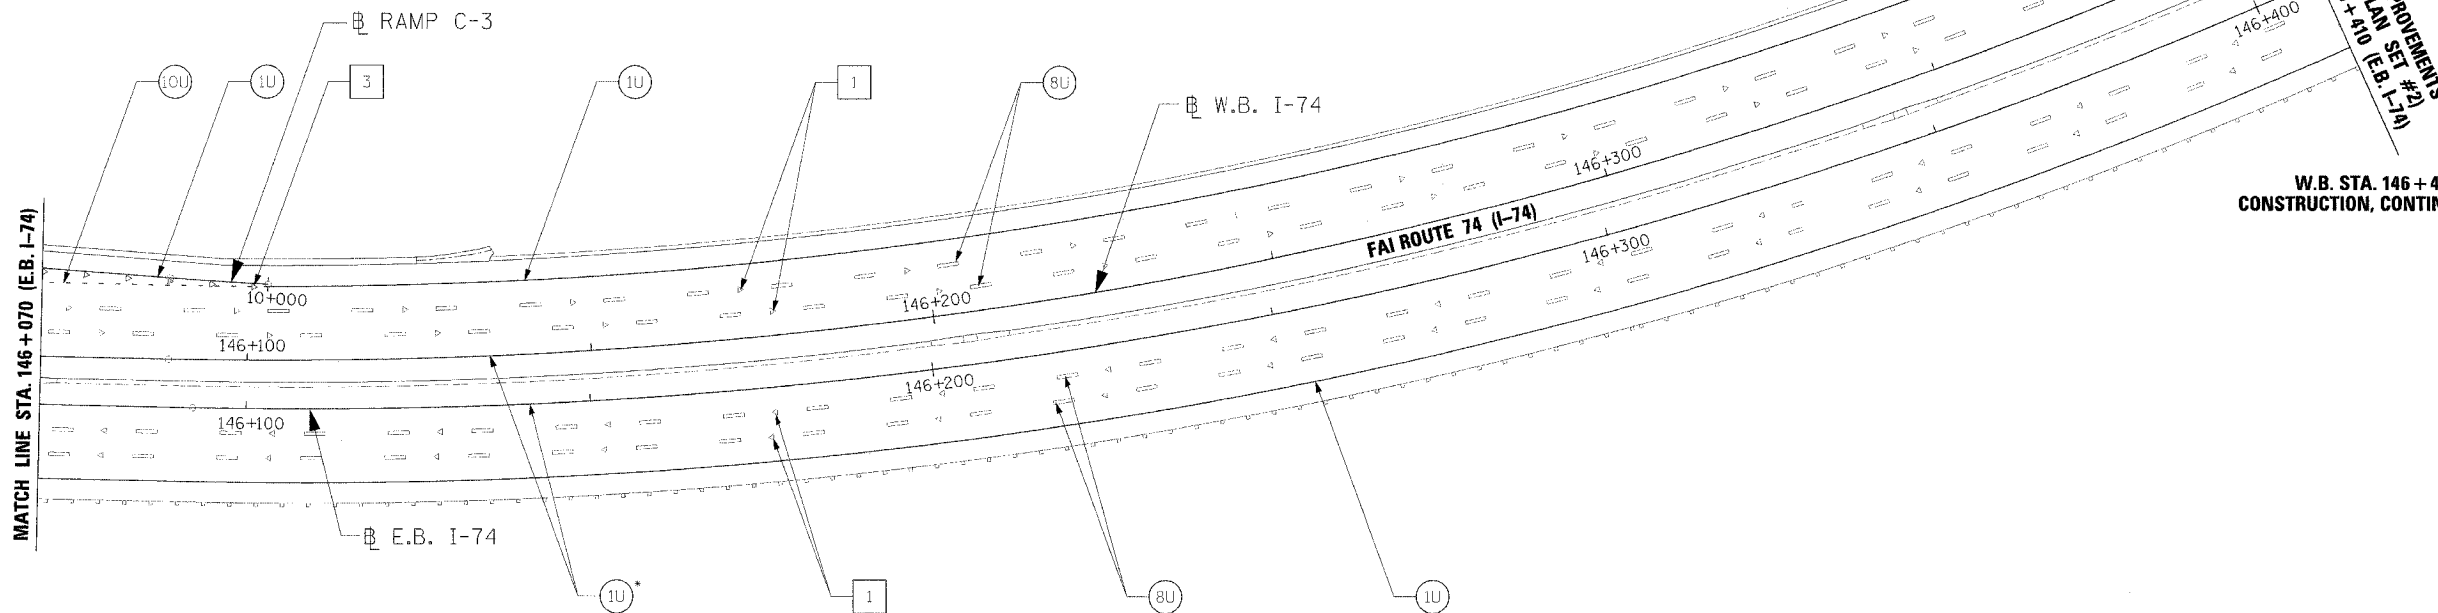

W.B. STA. 146+410 IS END OF CONSTRUCTION, CONTINUATION BY OTHERS

PAVEMENT MARKING LEGEND

- (1X) 100 (4) SOLID
- (2X) 150 (6) SOLID
- (3X) 200 (8) SOLID
- (4X) 300 (12) SOLID
- (5X) 600 (24) SOLID
- (6X) 100 (4) DOUBLE SOLID
- (7X) 100 (4) SKIP DASH
- (8X) 150 (6) SKIP DASH
- (9X) 200 (8) SKIP DASH
- (10X) 200 (8) DOTTED
- (11X) LETTERS AND ARROWS


RAISED REFLECTIVE PAVEMENT MARKERS

- 1 ONE-WAY CRYSTAL MARKER AT 24.38 m(80') CENTERS
- 2 ONE-WAY CRYSTAL MARKER AT 12.19 m(40') CENTERS
- 3 ONE-WAY CRYSTAL MARKER AT 6.10 m(20') CENTERS
- 4 ONE-WAY AMBER MARKER AT 12.19 m(40') CENTERS
- 5 TWO-WAY AMBER MARKER AT 12.19 m(40') CENTERS FOR SPEEDS LESS THAN 45 MPH
- 6 TWO-WAY AMBER MARKER AT 24.38 m(80') CENTERS FOR SPEEDS GREATER THAN 45 MPH

WHERE "X" DESIGNATES:

- E = EPOXY
- P = PAINT
- T = THERMOPLASTIC
- U = POLYUREA
- TP= TEMPORARY PAVEMENT MARKING
- T3= PAVEMENT MARKING TAPE, TYPE III
- W3= WET TEMPORARY PAVEMENT MARKING TAPE, TYPE III

All dimensions are in millimeters (inches) unless otherwise shown.

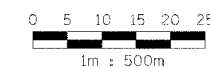

| REVISIONS |      |
|-----------|------|
| NAME      | DATE |
|           |      |
|           |      |
ILLINOIS DEPARTMENT OF TRANSPORTATION  
 PROPOSED PAVEMENT MARKING PLAN  
 FAI ROUTE 74 (I-74)  
 STA. 146+070 - STA. 146+410

DATE 11/23/04  
 DRAWN BY MGM  
 CHECKED BY ROY



11/23/04 10:58 AM