


F.A.I. RTE.	SECTION	COUNTY	TOTAL SHEETS	SHEET NO.
74	(72-7)R-3	PEORIA	1360	1002
STA. 10+297.316		TO STA. 10+418.615		
FED. ROAD DIST. NO.		ILLINOIS	FED. AID PROJECT	

- NOTES:
- SPOT ELEVATIONS ON MAINLINE SECTION ARE PERPENDICULAR TO MAINLINE \perp . SPOT ELEVATIONS ON RAMP ARE PERPENDICULAR TO RAMP \perp .
 - SEE SUPERELEVATION TRANSITION DETAIL AND DATA SHEETS FOR ADDITIONAL INFORMATION.
 - SEE STANDARD 420306-174 FOR SECTIONS WITH MAINLINE ON TANGENT.
 - ALL OFFSETS ARE BASED ON WB ML 1-74 \perp .

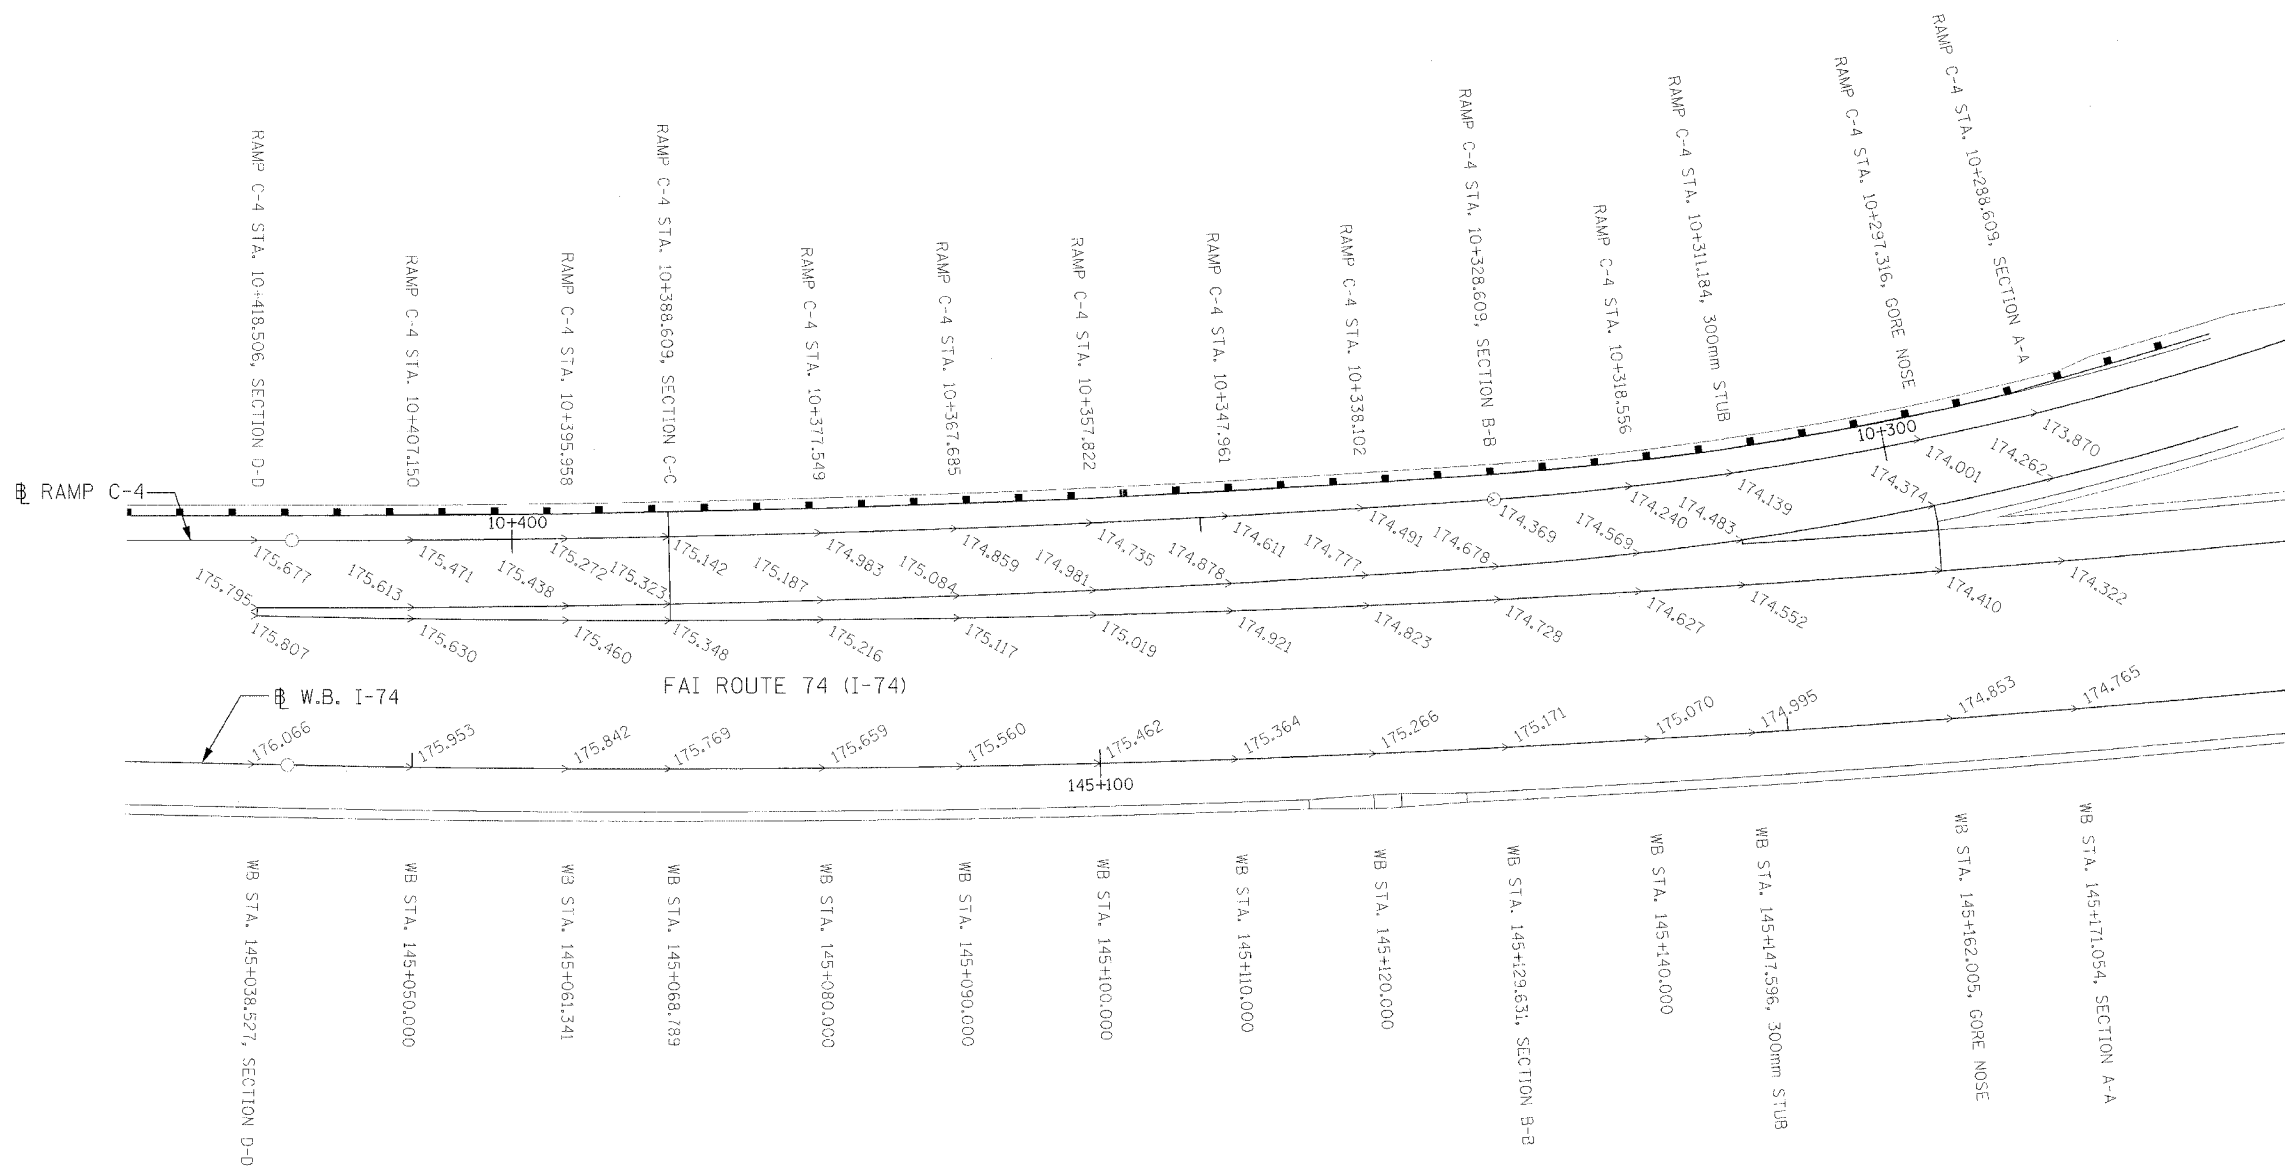

REVISIONS	
NAME	DATE

ILLINOIS DEPARTMENT OF TRANSPORTATION
 RAMP C-4 GORE ELEVATION DETAIL
 FAI ROUTE 74 (I-74)
 STA. 10+297.316 - STA. 10+418.615
 DATE 11/23/04
 DRAWN BY IBT
 CHECKED BY RDY

