


STATE OF ILLINOIS  
DEPARTMENT OF TRANSPORTATION

ROUTE NO.	SECTION	COUNTY	TOTAL SHEETS	SHEET NO.
F.A.I. 74	(72-7)R-3	PEORIA	1360	1042
FED. ROAD DIST. NO. 7	ILLINOIS	FED. AID PROJECT		

SHEET NO. 4  
OF 10 SHEETS

Contract No. 68200

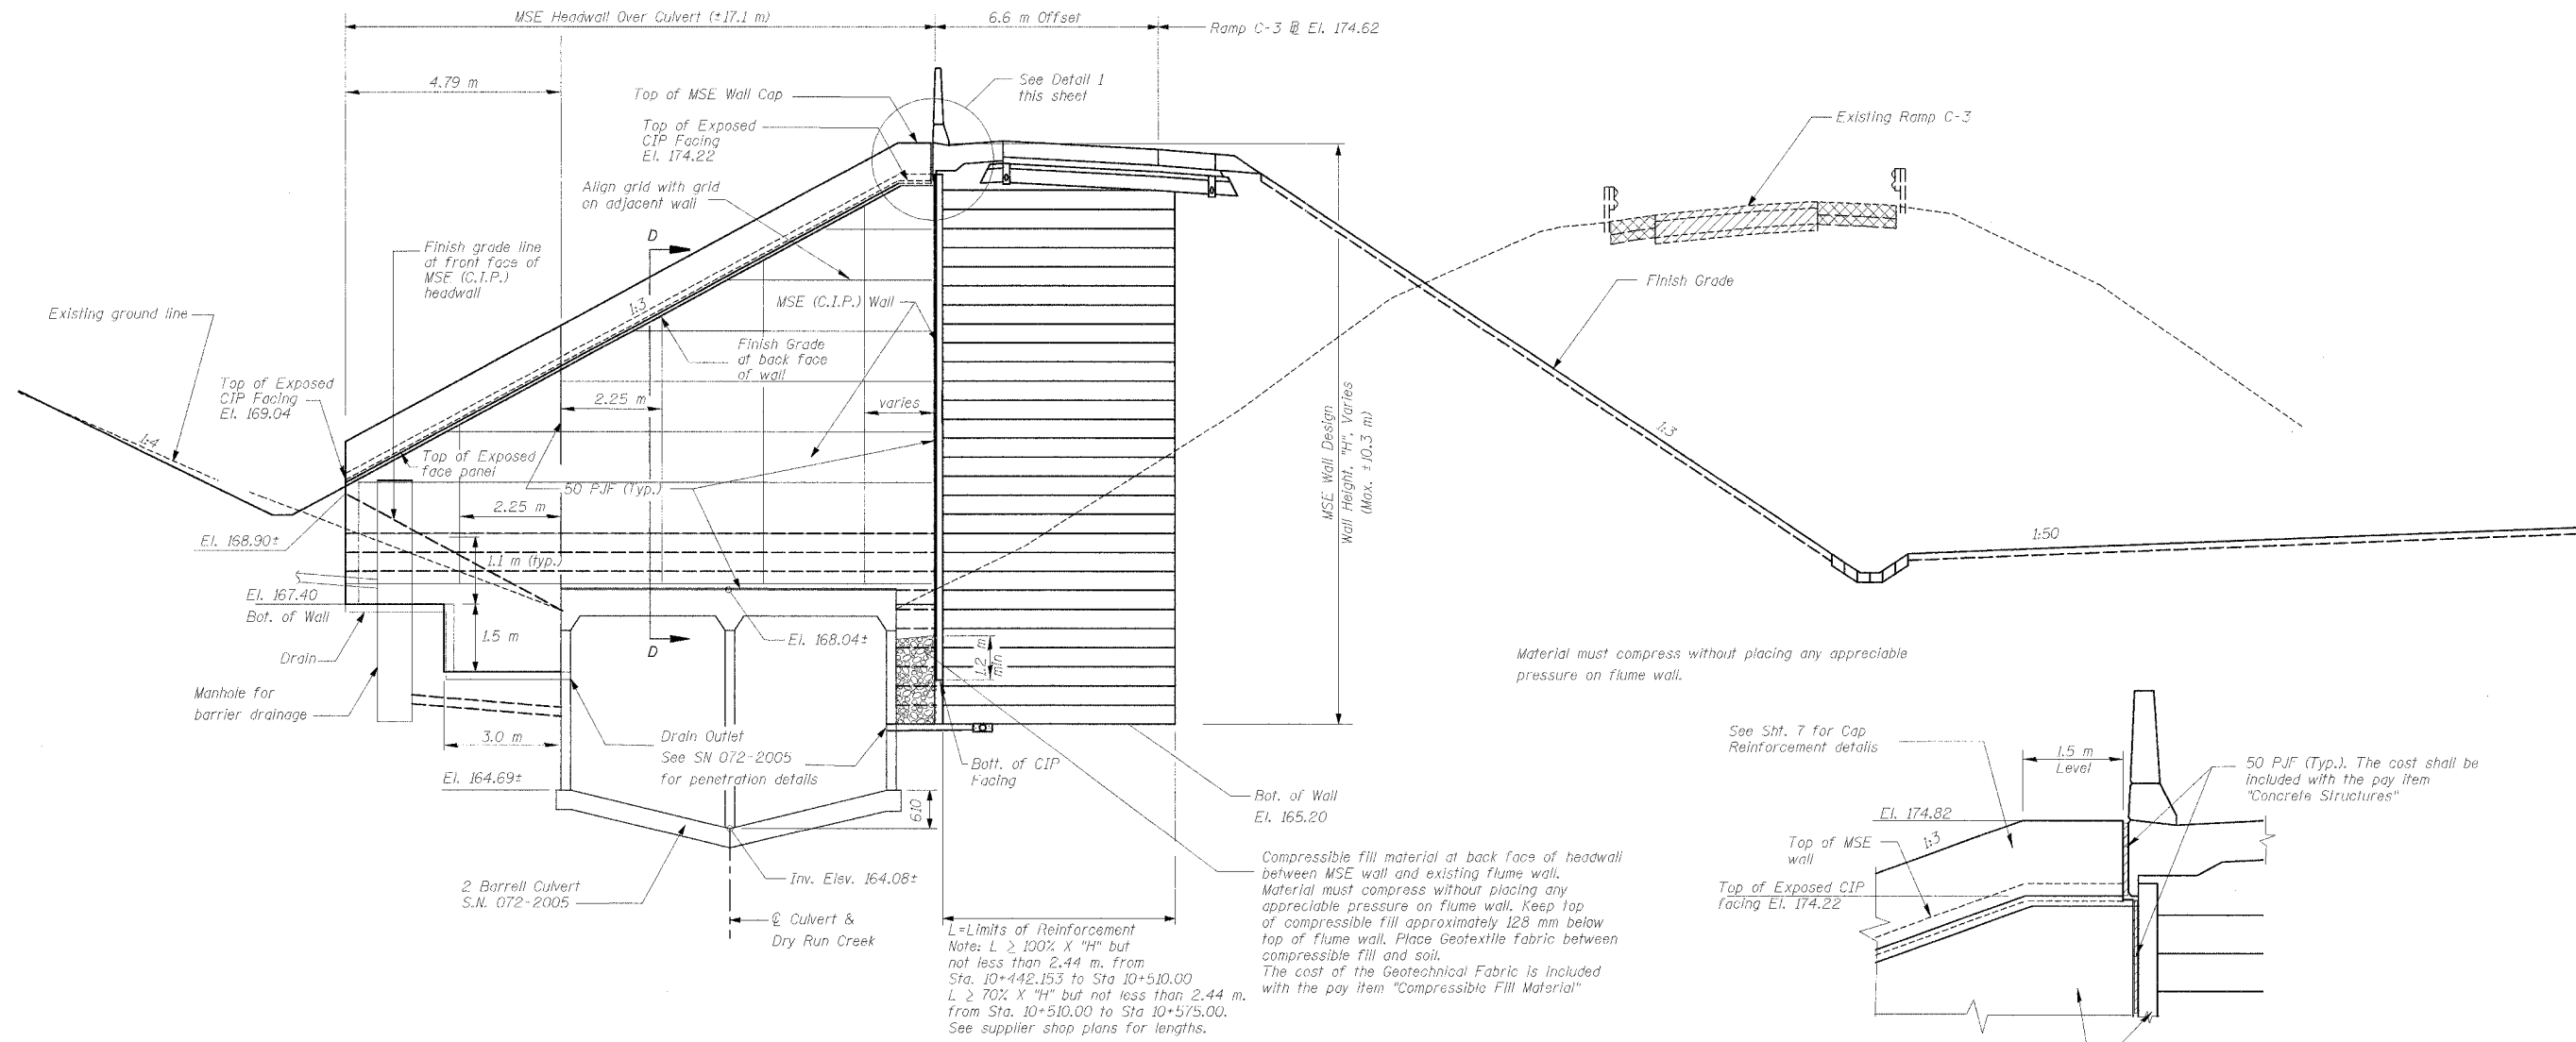

**SECTION B-B AT STA. 10+440.00**  
(Looking North)

**Detail 1**

**NORTH MSE WALL CROSS SECTION  
RAMP C-3 OVER DRY RUN CREEK  
F.A.I. RTE 74(I-74) SECTION (72-7)R-3  
PEORIA COUNTY  
STA. 10+442.15 TO STA. 10+575 (RAMP C-3)  
STRUCTURE NUMBER 072-8618 - WALL 18B**

DESIGNED	GEK
CHECKED	
DRAWN	GEK
CHECKED	



111 NE Jefferson Ave.  
Peoria, Illinois 61602  
Ph(309)676-8464  
FAX(309)676-5445

10/20/06 12:25:31 PM