

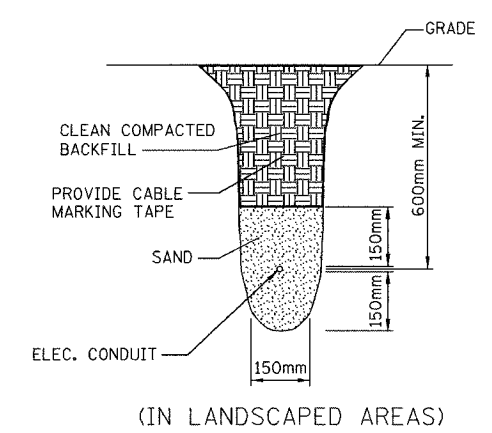


F.A.I. RTE.	SECTION	COUNTY	TOTAL SHEETS	SHEET NO.
74	(72-71R-3	PEORIA	136	123
STA.		TO STA.		
FED. ROAD DIST. NO.		ILLINOIS	FED. AID PROJECT	

CONTRACT NO. 68200

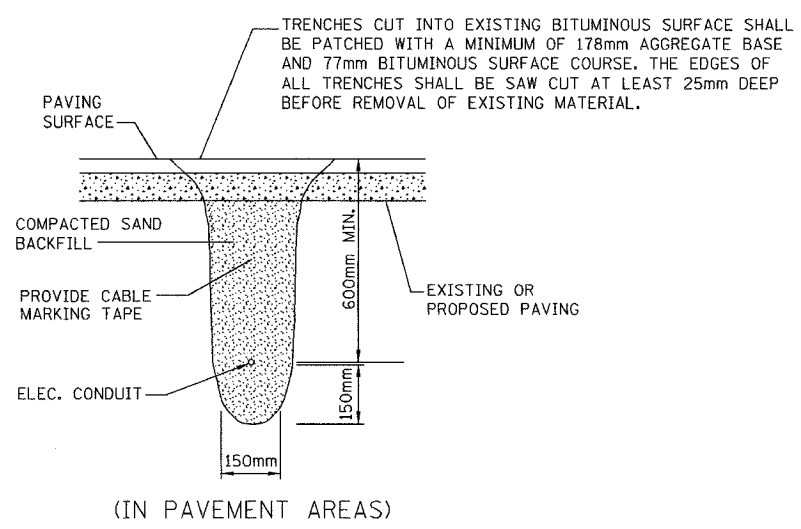

TRENCH DETAILS  
NO SCALE

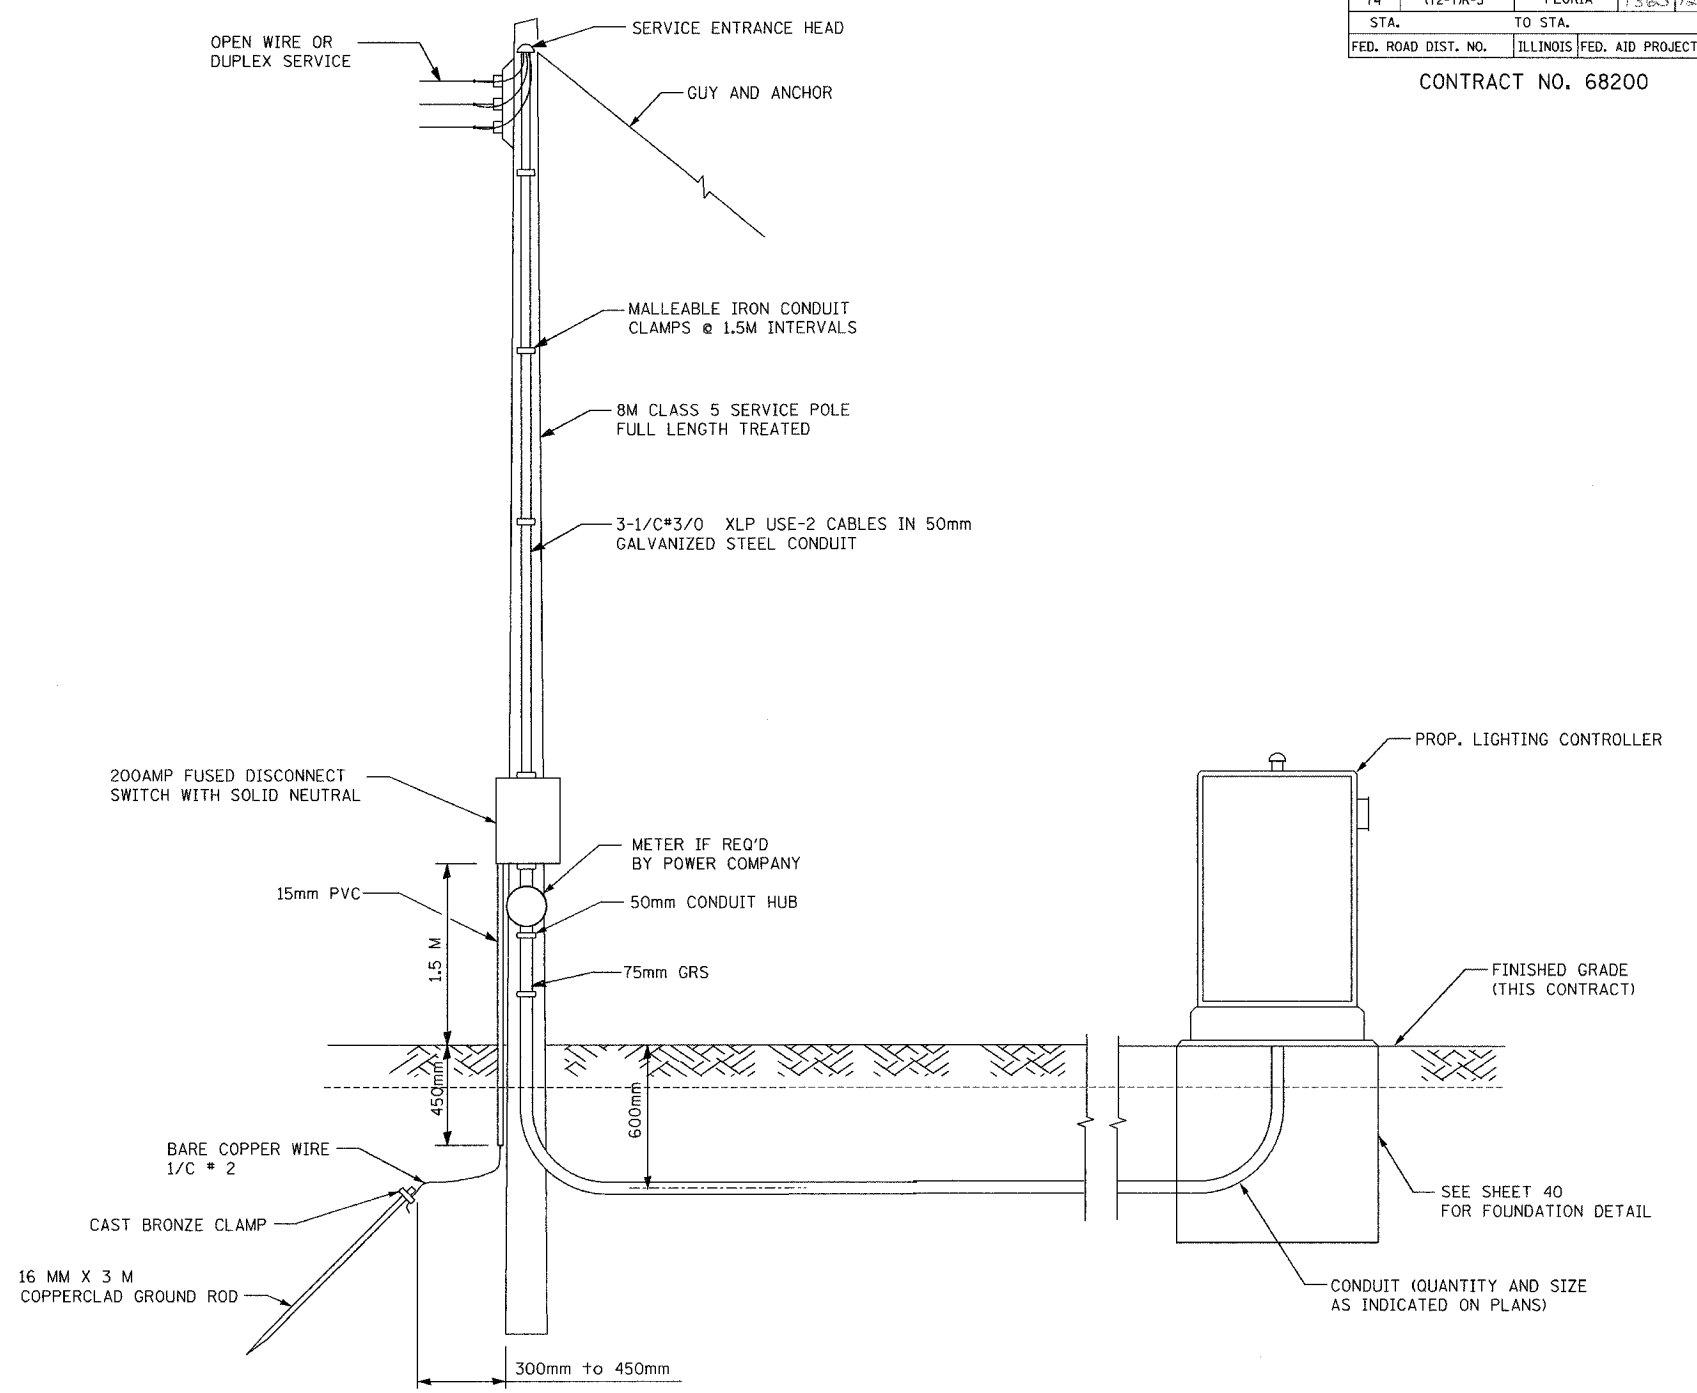

ELECTRIC SERVICE INSTALLATION  
N.T.S.

LIGHTING SHEET 39 OF 64

REVISIONS	
NAME	DATE

ILLINOIS DEPARTMENT OF TRANSPORTATION  
 ELECTRIC SERVICE INSTALLATION AND TRENCH DETAIL  
 DRAWN BY JWW  
 CHECKED BY MKR  
 DATE: 11/12/04

**ab** **alfred benesch & company**  
 CONSULTING ENGINEERS  
 205 NORTH MICHIGAN AVENUE, CHICAGO, ILLINOIS 60601

m:\proj\3573\lighting\4\contract\0\11000-7a\_service.dgn  
 409-44 P11  
 11/12/2004