


F.A.I. RTE.	SECTION	COUNTY	TOTAL SHEETS	SHEET NO.
74	(72-7)R-3	PEORIA	17360	1472
STA. 143+300.000 TO STA. 143+650.000				
FED. ROAD DIST. NO.	ILLINOIS	FED. AID PROJECT	CONTRACT NO. 68200	

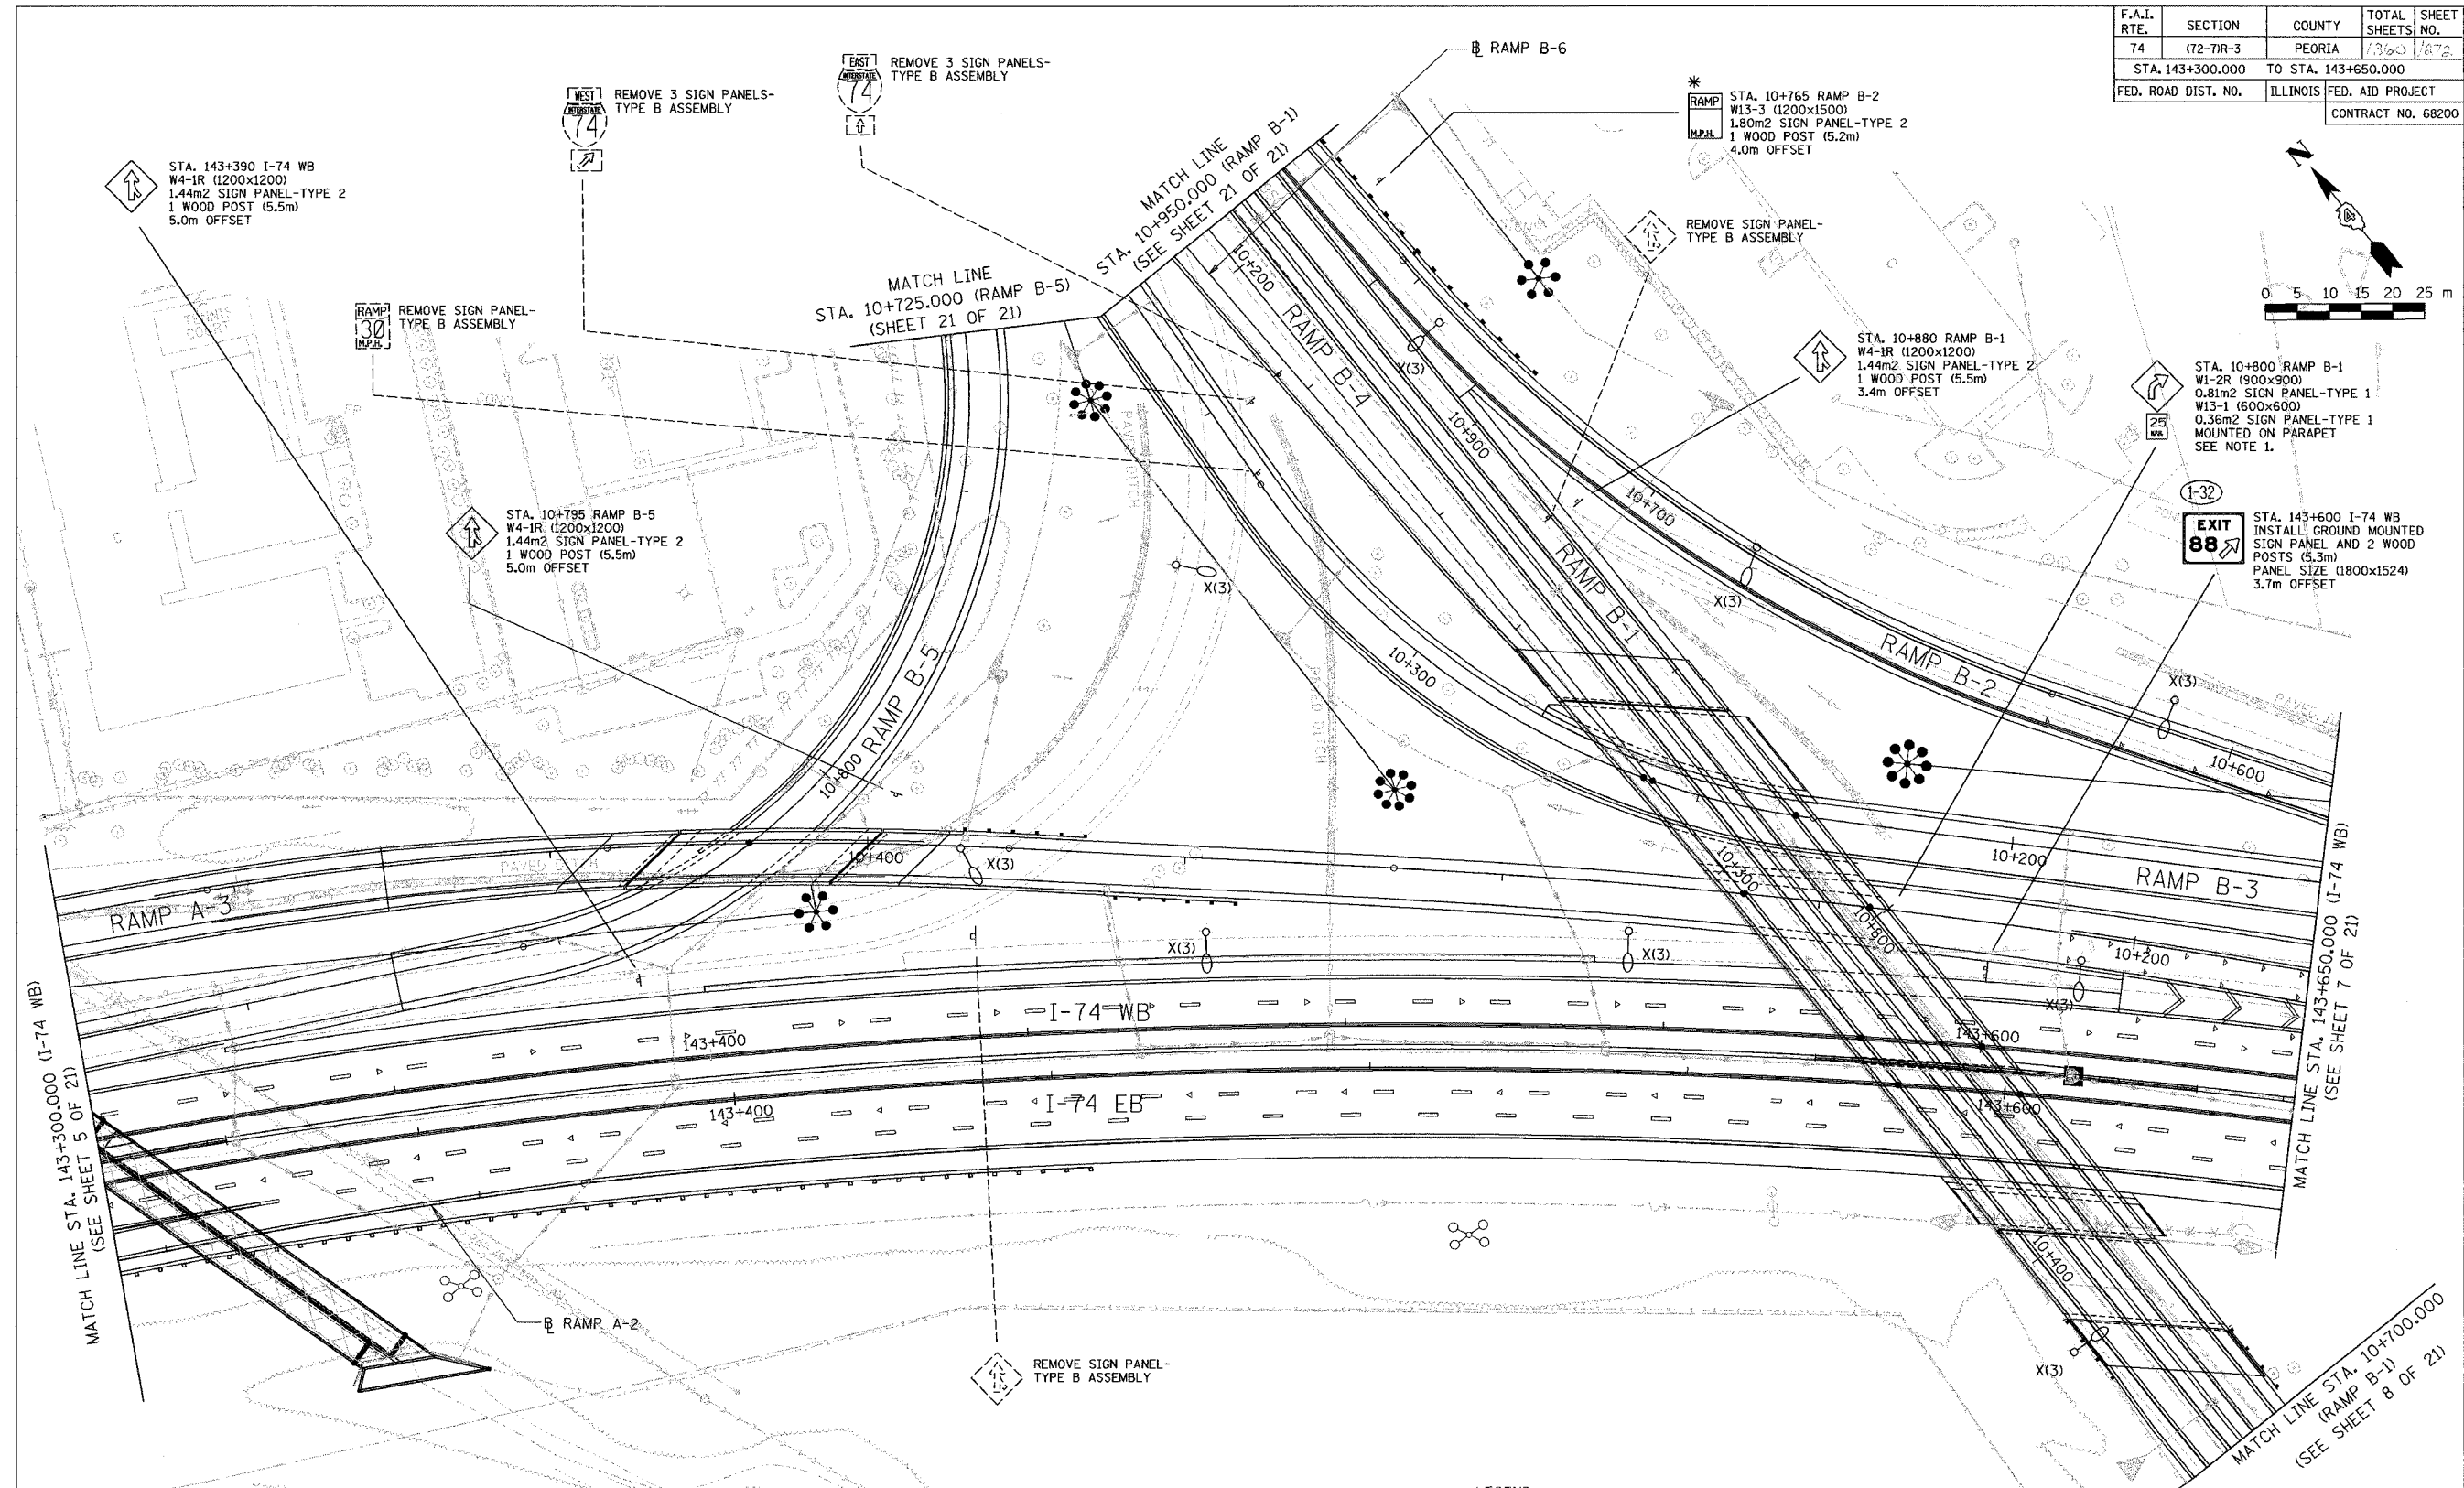

C:\11820200\msh\sh\contract\10\143+300_74.dgn
 11/15/2004

NOTES

1. REFER TO STANDARD DETAIL 733002-174 AND SPECIAL PROVISION "SIGN SUPPORT, PARAPET MOUNTED, TYPE 1".

- LEGEND**
- (A) CITY OWNED SIGNS TO BE RETAINED
 - (B) CITY OWNED SIGNS TO BE REMOVED
 - (C) CITY OWNED SIGNS TO BE RELOCATED
 - * BY OTHERS
 - (3-88) NON-STANDARD SIGN NUMBER

REVISIONS	
NAME	DATE

ILLINOIS DEPARTMENT OF TRANSPORTATION

SIGNING PLAN
 F.A.I. ROUTE 74
 STA. 143+300 TO STA. 143+650
 (SHEET 6 OF 21)

SCALE 1:500
 DATE 11/15/2004

DRAWN BY MEG
 CHECKED BY BCG

SIGNING SHEET 24 OF 83