



F.A.I. RTE.	SECTION	COUNTY	TOTAL SHEETS	SHEET NO.
74	(72-7R-3)	PEORIA	136	128
STA. 145+730.000		TO STA. 146+070.000		
FED. ROAD DIST. NO.	ILLINOIS	FED. AID PROJECT		CONTRACT NO. 68200

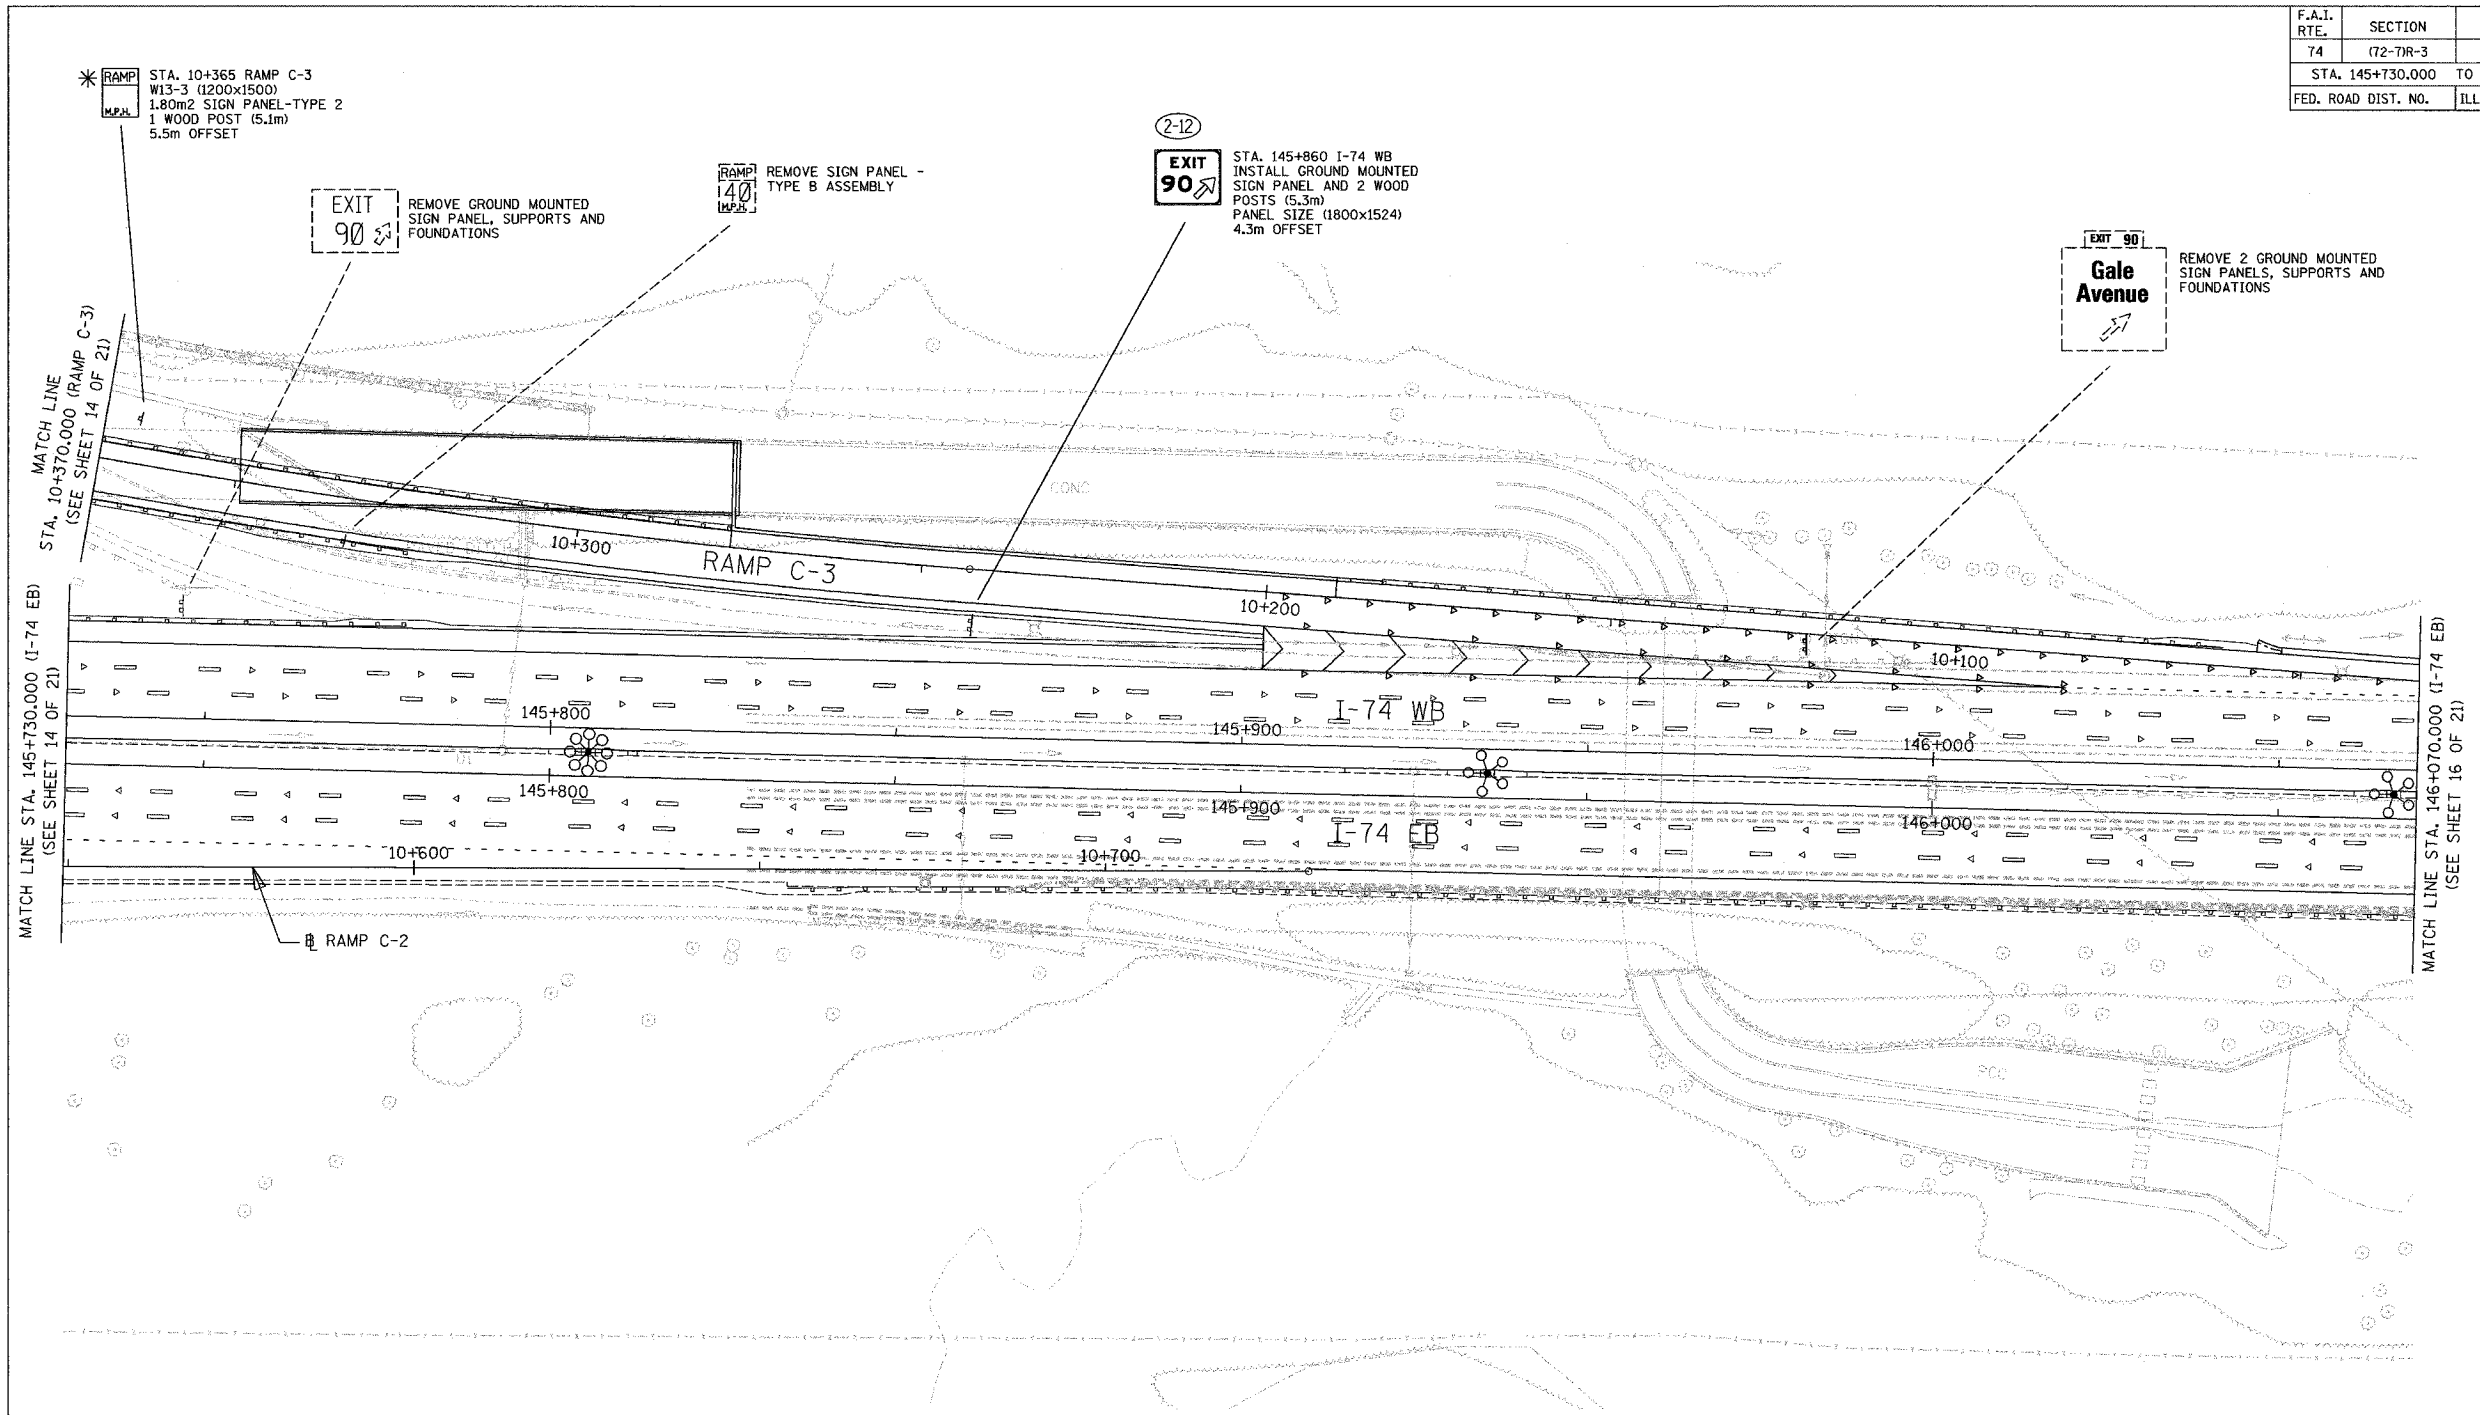

11/13/2004 11:52:20 AM \\ch2mhill\shared\contract\10491015_00.dgn

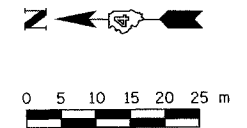

- LEGEND**
- (A) CITY OWNED SIGNS TO BE RETAINED
 - (B) CITY OWNED SIGNS TO BE REMOVED
 - (C) CITY OWNED SIGNS TO BE RELOCATED
 - * BY OTHERS
 - (3-88) NON-STANDARD SIGN NUMBER

REVISIONS	
NAME	DATE

SIGNING SHEET 33 OF 83

ILLINOIS DEPARTMENT OF TRANSPORTATION

SIGNING PLAN
 FAI ROUTE 74 (I-74)
 STA. 145+730 TO STA. 146+070
 (SHEET 15 OF 21)

SCALE 1:500 DRAWN BY MEG
 DATE 11/13/2004 CHECKED BY BCG

