


F.A.I. RTE.	SECTION	COUNTY	TOTAL SHEETS/NO.
74	(72-7R-3)	PEORIA	136/187
STA. 39+150.000 TO STA. 39+500.000		ILLINOIS FED. AID PROJECT	
FED. ROAD DIST. NO.		CONTRACT NO. 68200	

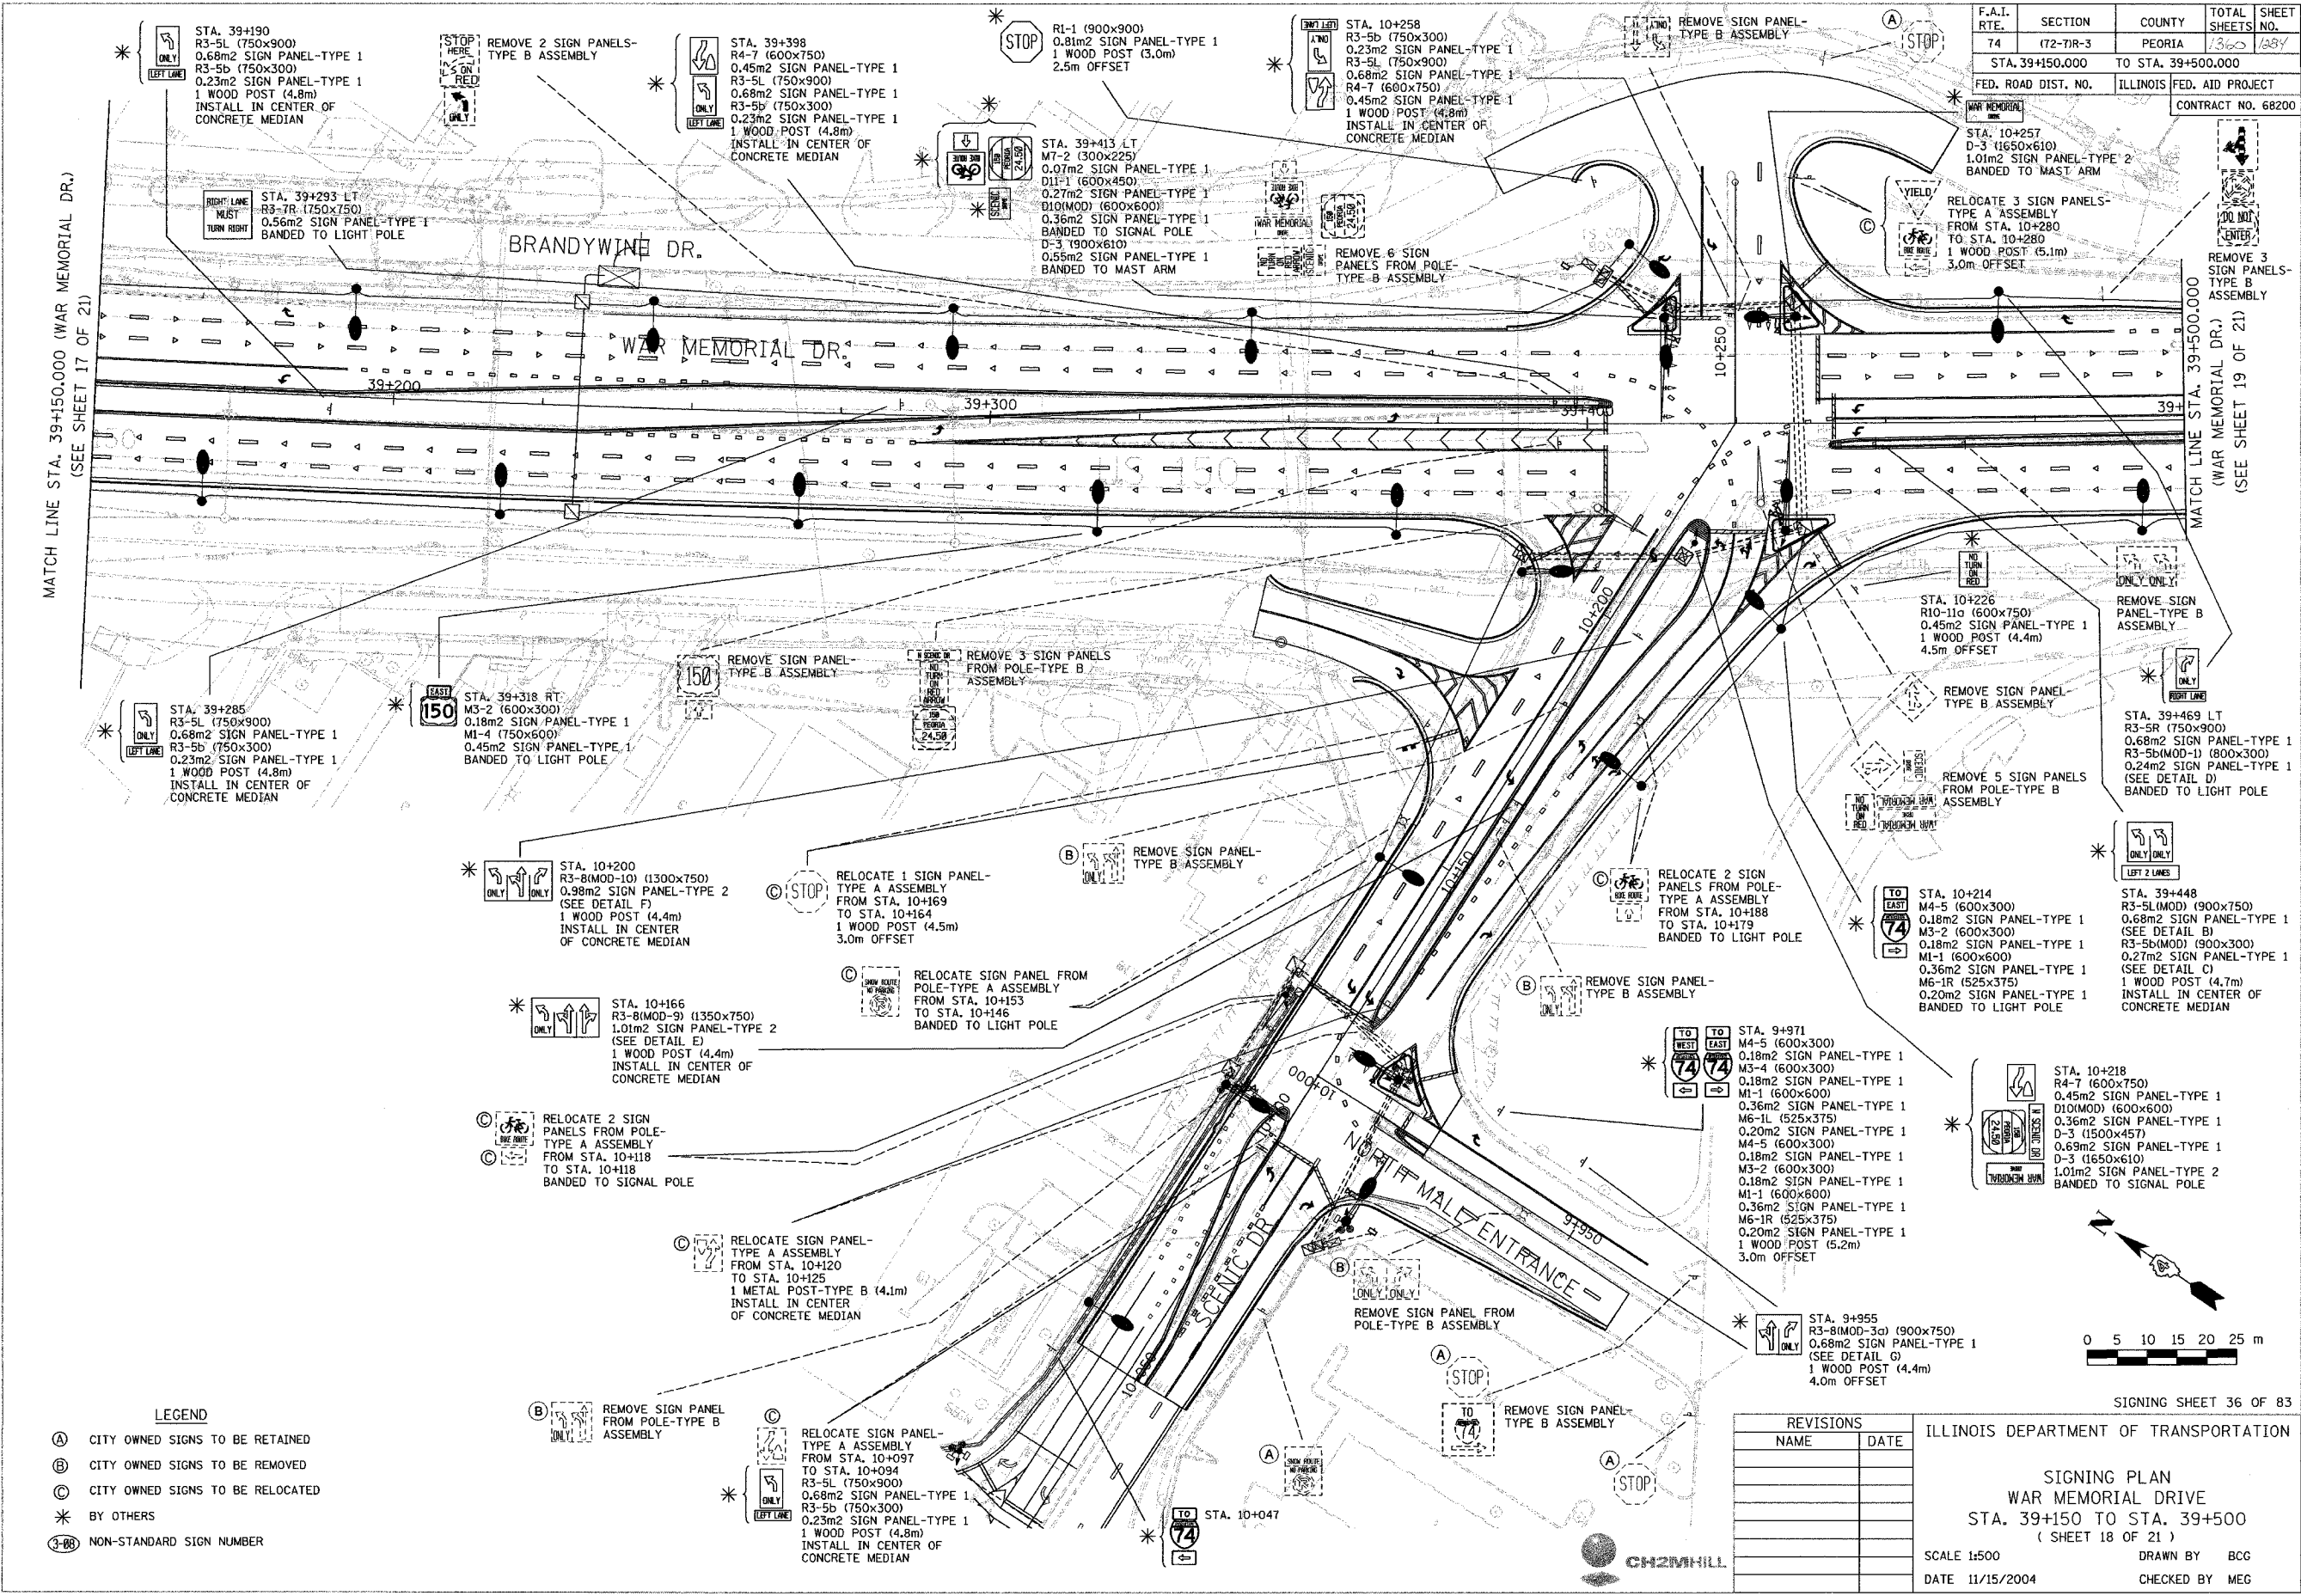

- LEGEND**
- (A) CITY OWNED SIGNS TO BE RETAINED
  - (B) CITY OWNED SIGNS TO BE REMOVED
  - (C) CITY OWNED SIGNS TO BE RELOCATED
  - \* BY OTHERS
  - (3-88) NON-STANDARD SIGN NUMBER

REVISIONS	
NAME	DATE

SIGNING SHEET 36 OF 83

ILLINOIS DEPARTMENT OF TRANSPORTATION

SIGNING PLAN  
WAR MEMORIAL DRIVE  
STA. 39+150 TO STA. 39+500  
(SHEET 18 OF 21)

SCALE 1:500      DRAWN BY BCG  
DATE 11/15/2004      CHECKED BY MEG

11/15/2004 11:52:00am \\nas01\shared\p1040\1016\_76.dwg  
 11/15/2004