


F.A.I. RTE.	SECTION	COUNTY	TOTAL SHEETS	SHEET NO.
74	(72-7R-3)	PEORIA	1260	1085
STA. 39+500.000 TO STA. 39+850.000		ILLINOIS FED. AID PROJECT		
FED. ROAD DIST. NO.		CONTRACT NO. 68200		

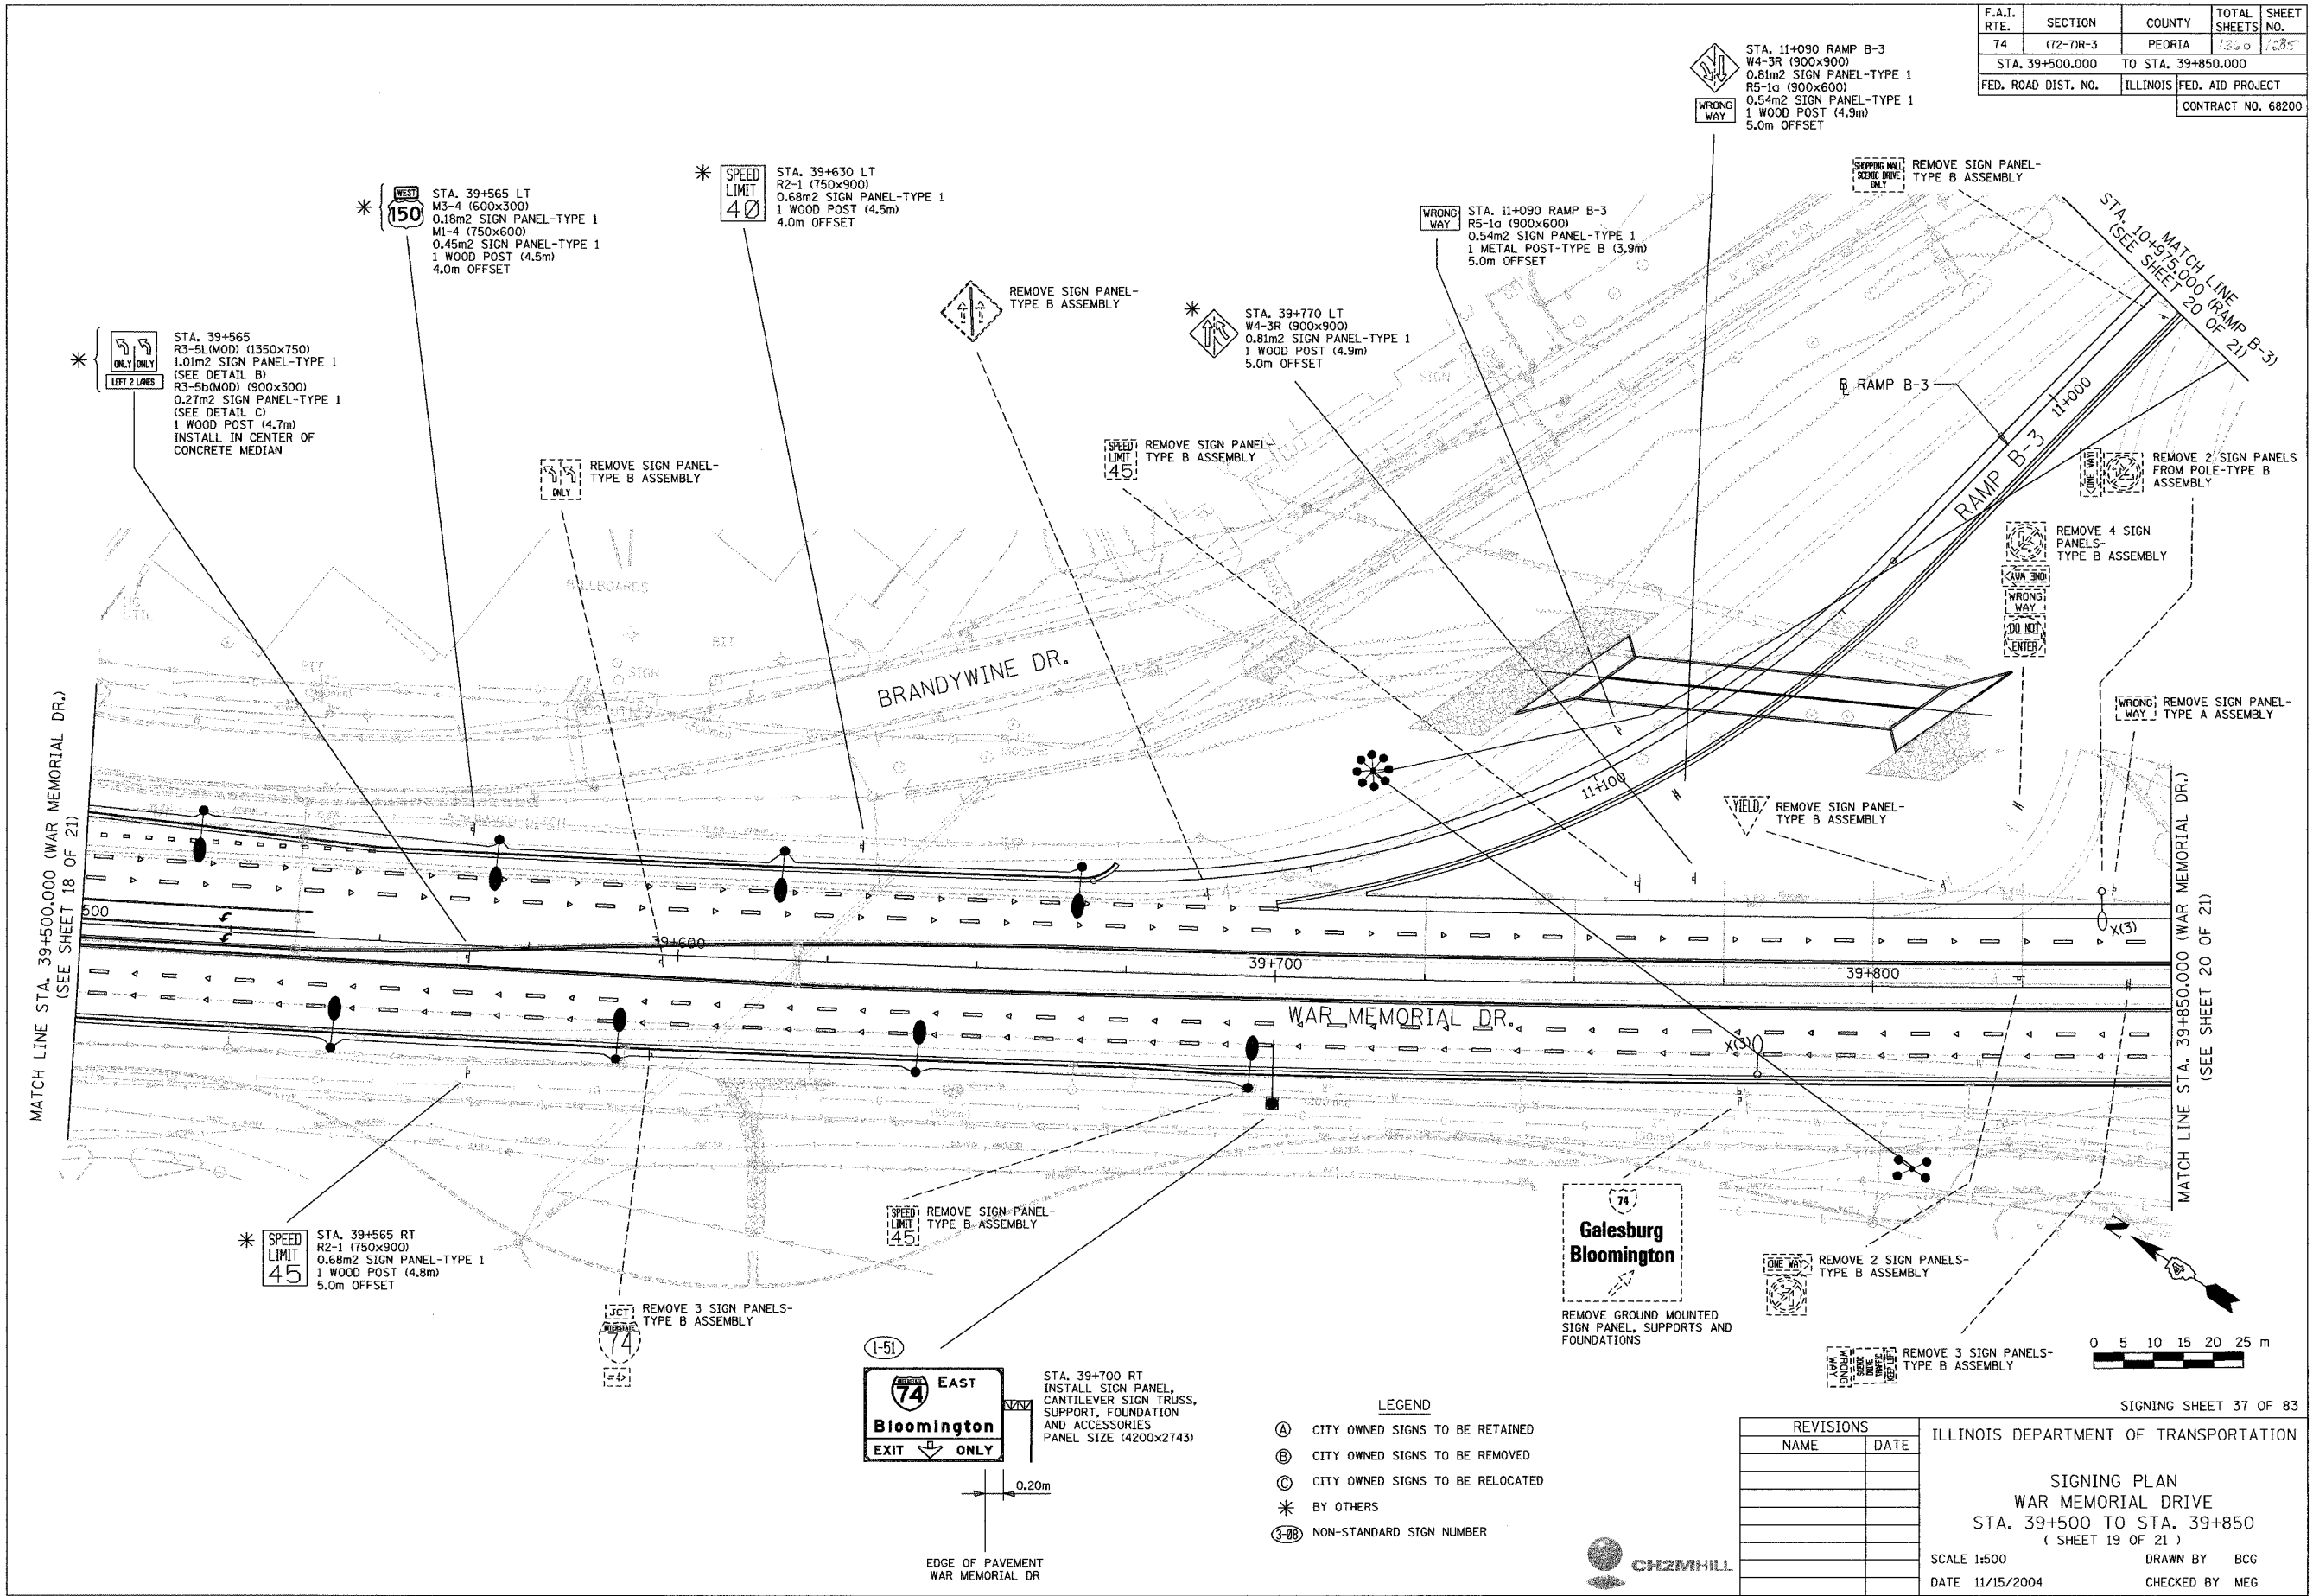

MATCH LINE STA. 39+500.000 (WAR MEMORIAL DR.)
(SEE SHEET 18 OF 21)

MATCH LINE STA. 39+850.000 (WAR MEMORIAL DR.)
(SEE SHEET 20 OF 21)

* STA. 39+565 LT
M3-4 (600x300)
0.18m² SIGN PANEL-TYPE 1
M1-4 (750x600)
0.45m² SIGN PANEL-TYPE 1
1 WOOD POST (4.5m)
4.0m OFFSET

* SPEED LIMIT 40
STA. 39+630 LT
R2-1 (750x900)
0.68m² SIGN PANEL-TYPE 1
1 WOOD POST (4.5m)
4.0m OFFSET

* STA. 39+565
R3-5L(MOD) (1350x750)
1.01m² SIGN PANEL-TYPE 1
(SEE DETAIL B)
R3-5b(MOD) (900x300)
0.27m² SIGN PANEL-TYPE 1
(SEE DETAIL C)
1 WOOD POST (4.7m)
INSTALL IN CENTER OF CONCRETE MEDIAN

REMOVE SIGN PANEL-TYPE B ASSEMBLY

REMOVE SIGN PANEL-TYPE B ASSEMBLY

* STA. 39+770 LT
W4-3R (900x900)
0.81m² SIGN PANEL-TYPE 1
1 WOOD POST (4.9m)
5.0m OFFSET

REMOVE SIGN PANEL-TYPE B ASSEMBLY

WRONG WAY
STA. 11+090 RAMP B-3
R5-1a (900x600)
0.54m² SIGN PANEL-TYPE 1
1 METAL POST-TYPE B (3.9m)
5.0m OFFSET

WRONG WAY
STA. 11+090 RAMP B-3
W4-3R (900x900)
0.81m² SIGN PANEL-TYPE 1
R5-1a (900x600)
0.54m² SIGN PANEL-TYPE 1
1 WOOD POST (4.9m)
5.0m OFFSET

REMOVE SIGN PANEL-TYPE B ASSEMBLY

REMOVE 2 SIGN PANELS FROM POLE-TYPE B ASSEMBLY

REMOVE 4 SIGN PANELS-TYPE B ASSEMBLY

REMOVE SIGN PANEL-TYPE A ASSEMBLY

* SPEED LIMIT 45
STA. 39+565 RT
R2-1 (750x900)
0.68m² SIGN PANEL-TYPE 1
1 WOOD POST (4.8m)
5.0m OFFSET

REMOVE SIGN PANEL-TYPE B ASSEMBLY

REMOVE 3 SIGN PANELS-TYPE B ASSEMBLY


1-51
EAST
Bloomington
EXIT ONLY
0.20m
EDGE OF PAVEMENT
WAR MEMORIAL DR

STA. 39+700 RT
INSTALL SIGN PANEL, CANTILEVER SIGN TRUSS, SUPPORT, FOUNDATION AND ACCESSORIES
PANEL SIZE (4200x2743)

Galesburg
Bloomington
REMOVE GROUND MOUNTED SIGN PANEL, SUPPORTS AND FOUNDATIONS

REMOVE 2 SIGN PANELS-TYPE B ASSEMBLY

REMOVE 3 SIGN PANELS-TYPE B ASSEMBLY

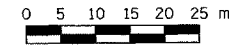

- LEGEND
- (A) CITY OWNED SIGNS TO BE RETAINED
 - (B) CITY OWNED SIGNS TO BE REMOVED
 - (C) CITY OWNED SIGNS TO BE RELOCATED
 - * BY OTHERS
 - (3-88) NON-STANDARD SIGN NUMBER

REVISIONS	
NAME	DATE

ILLINOIS DEPARTMENT OF TRANSPORTATION

SIGNING PLAN
WAR MEMORIAL DRIVE
STA. 39+500 TO STA. 39+850
(SHEET 19 OF 21)

SCALE 1:500
DATE 11/15/2004

DRAWN BY BCG
CHECKED BY MEG

11/15/2004 11:52:20 AM I:\projects\74\sheds\contract\10g1018_74.dgn

