


F.A.I. RTE.	SECTION	COUNTY	TOTAL SHEETS	SHEET NO.
74	(72-7R-3)	PEORIA	136	1287
STA. 40+175.000 TO STA. 40+480.824		ILLINOIS FED. AID PROJECT		
FED. ROAD DIST. NO.		CONTRACT NO. 68200		

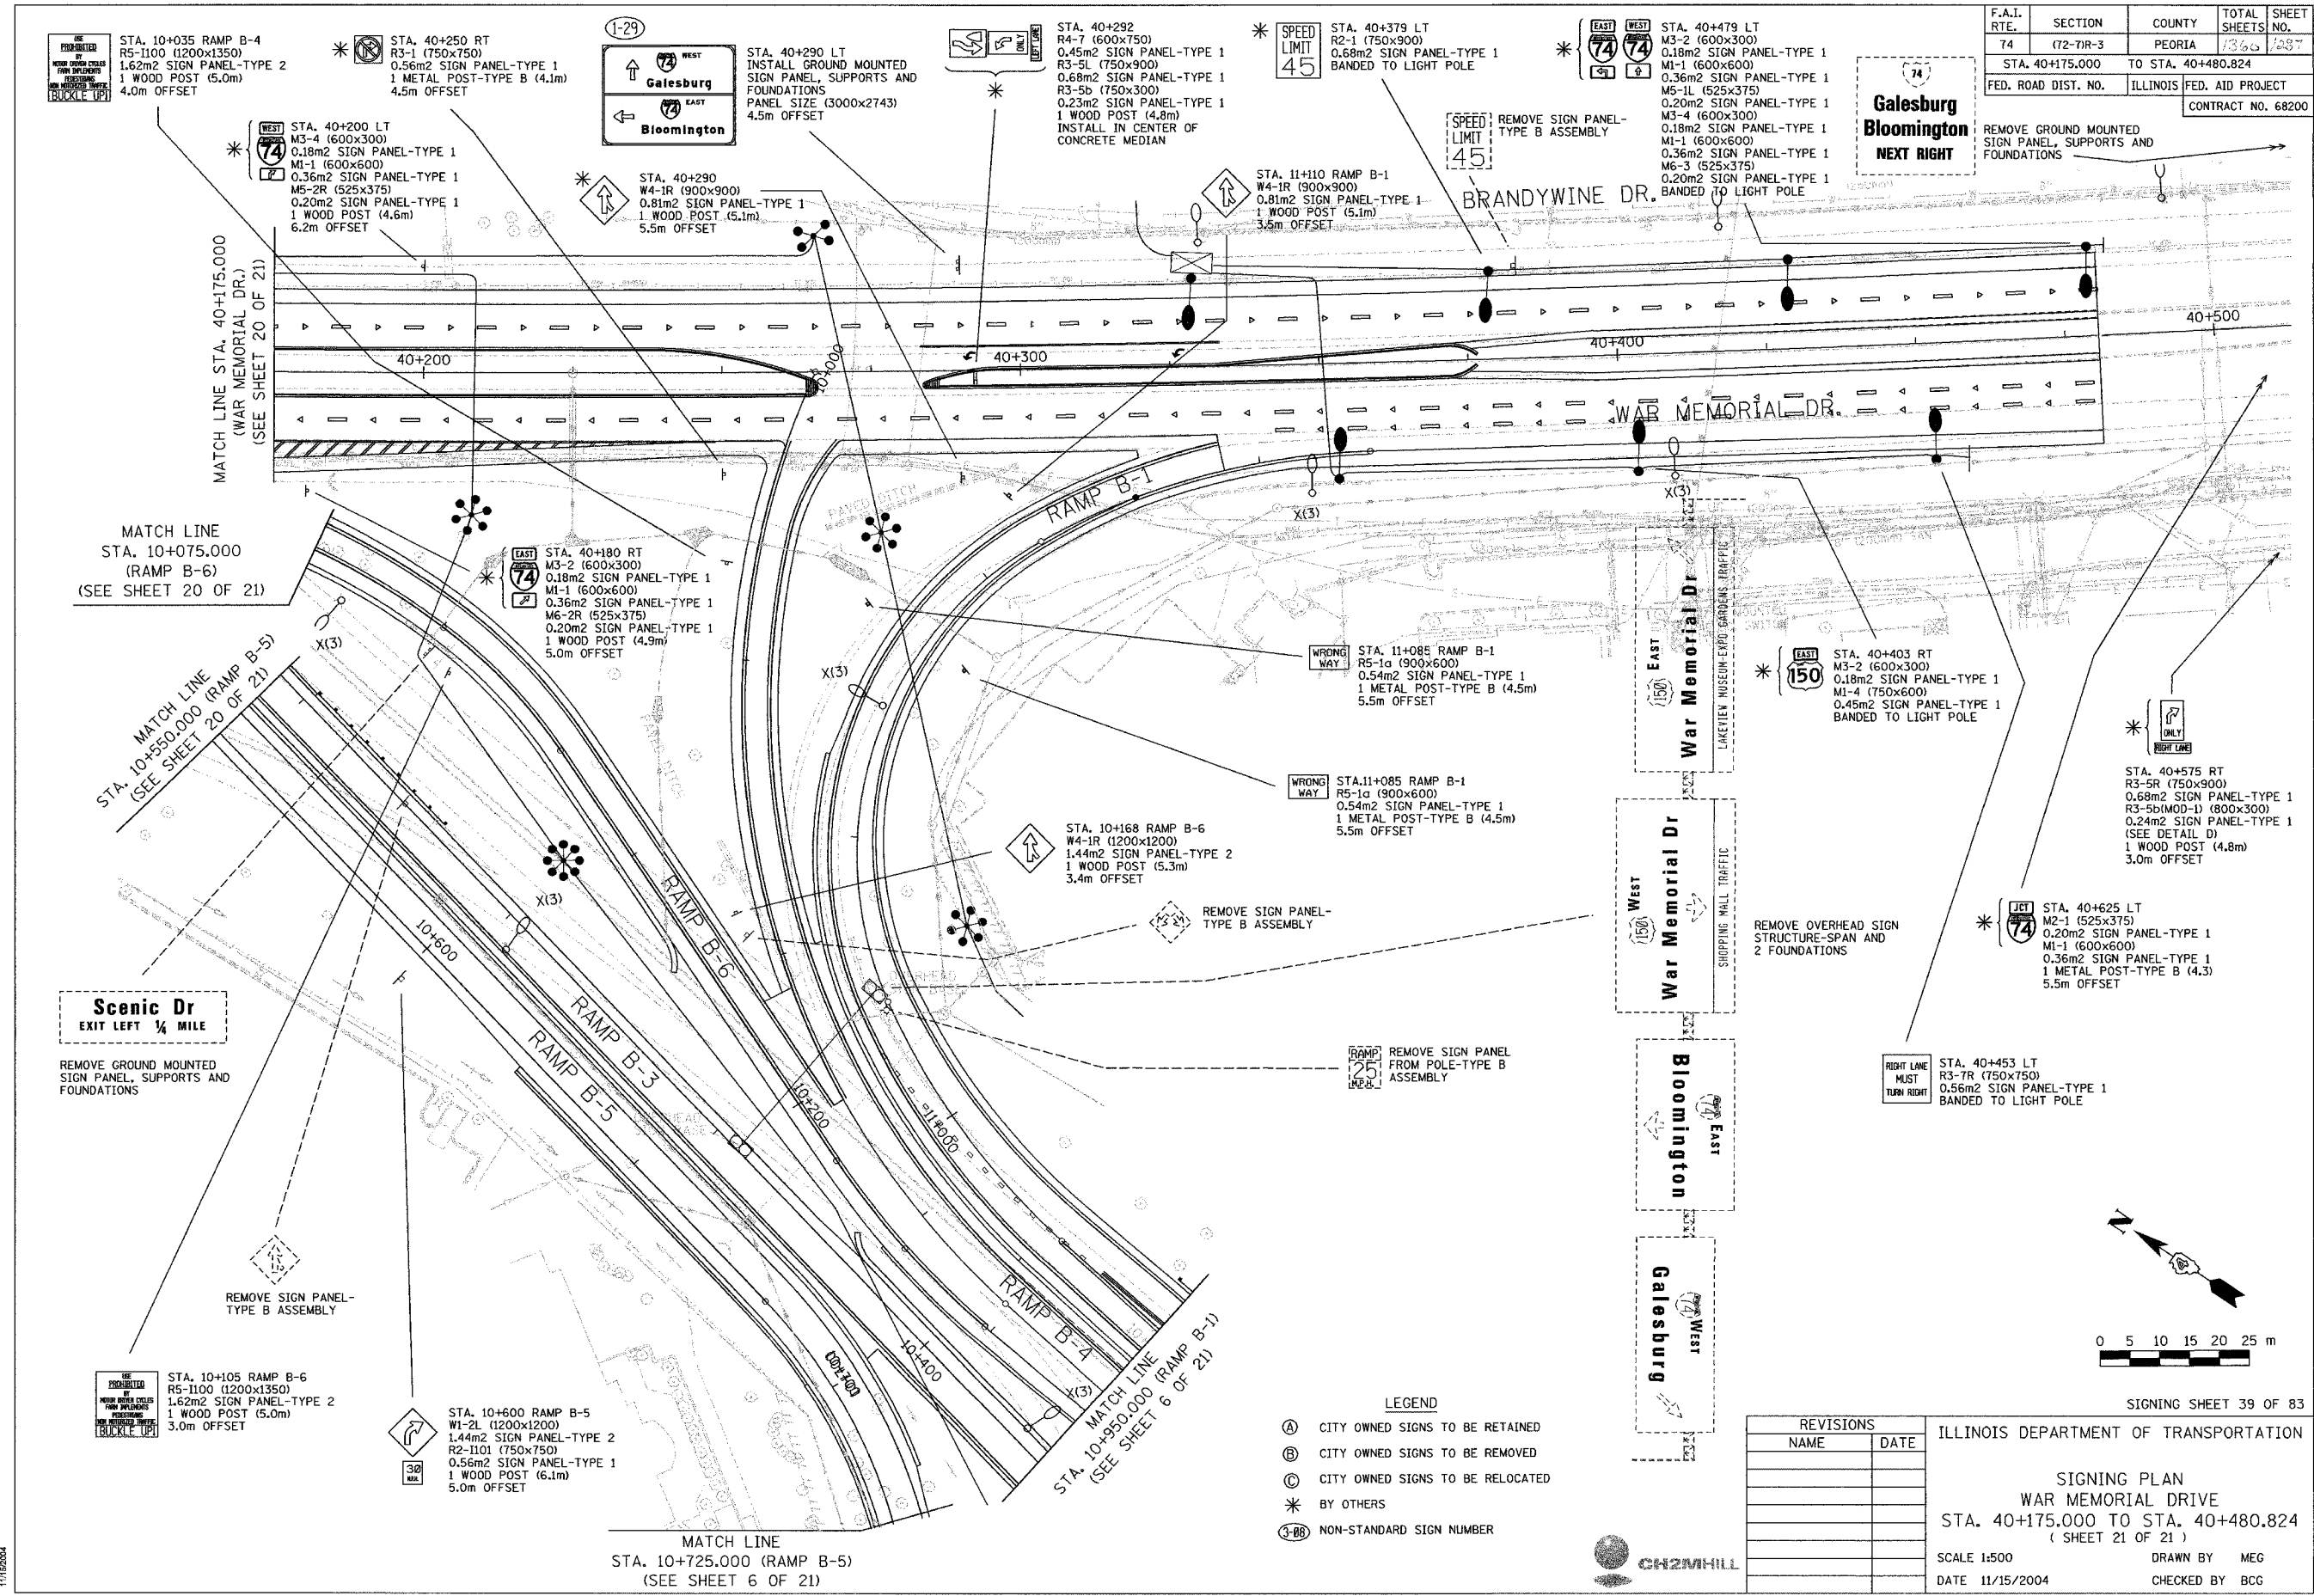

STA. 10+035 RAMP B-4
R5-I100 (1200x1350)
1.62m2 SIGN PANEL-TYPE 2
1 WOOD POST (5.0m)
4.0m OFFSET

STA. 40+250 RT
R3-1 (750x750)
0.56m2 SIGN PANEL-TYPE 1
1 METAL POST-TYPE B (4.1m)
4.5m OFFSET

1-29
Galesburg
Bloomington
STA. 40+290 LT
INSTALL GROUND MOUNTED
SIGN PANEL, SUPPORTS AND
FOUNDATIONS
PANEL SIZE (3000x2743)
4.5m OFFSET

STA. 40+292
R4-7 (600x750)
0.45m2 SIGN PANEL-TYPE 1
R3-5L (750x900)
0.68m2 SIGN PANEL-TYPE 1
R3-5b (750x300)
0.23m2 SIGN PANEL-TYPE 1
1 WOOD POST (4.8m)
INSTALL IN CENTER OF
CONCRETE MEDIAN

SPEED LIMIT 45
STA. 40+379 LT
R2-1 (750x900)
0.68m2 SIGN PANEL-TYPE 1
BANDED TO LIGHT POLE

STA. 40+479 LT
M3-2 (600x300)
0.18m2 SIGN PANEL-TYPE 1
M1-1 (600x600)
0.36m2 SIGN PANEL-TYPE 1
M5-L1 (525x375)
0.20m2 SIGN PANEL-TYPE 1
M3-4 (600x300)
0.18m2 SIGN PANEL-TYPE 1
M1-1 (600x600)
0.36m2 SIGN PANEL-TYPE 1
M6-3 (525x375)
0.20m2 SIGN PANEL-TYPE 1
BANDED TO LIGHT POLE

Galesburg
Bloomington
NEXT RIGHT

REMOVE GROUND MOUNTED
SIGN PANEL, SUPPORTS AND
FOUNDATIONS

MATCH LINE STA. 40+175.000
(WAR MEMORIAL DR.)
(SEE SHEET 20 OF 21)

MATCH LINE
STA. 10+075.000
(RAMP B-6)
(SEE SHEET 20 OF 21)

MATCH LINE
STA. 10+550.000 (RAMP B-5)
(SEE SHEET 20 OF 21)

Scenic Dr
EXIT LEFT 1/4 MILE
REMOVE GROUND MOUNTED
SIGN PANEL, SUPPORTS AND
FOUNDATIONS

STA. 10+105 RAMP B-6
R5-I100 (1200x1350)
1.62m2 SIGN PANEL-TYPE 2
1 WOOD POST (5.0m)
3.0m OFFSET

STA. 10+600 RAMP B-5
W1-2L (1200x1200)
1.44m2 SIGN PANEL-TYPE 2
R2-II01 (750x750)
0.56m2 SIGN PANEL-TYPE 1
1 WOOD POST (6.1m)
5.0m OFFSET

MATCH LINE
STA. 10+725.000 (RAMP B-5)
(SEE SHEET 6 OF 21)

WRONG WAY
STA. 11+085 RAMP B-1
R5-1a (900x600)
0.54m2 SIGN PANEL-TYPE 1
1 METAL POST-TYPE B (4.5m)
5.5m OFFSET

WRONG WAY
STA. 11+085 RAMP B-1
R5-1a (900x600)
0.54m2 SIGN PANEL-TYPE 1
1 METAL POST-TYPE B (4.5m)
5.5m OFFSET

STA. 10+168 RAMP B-6
W4-1R (1200x1200)
1.44m2 SIGN PANEL-TYPE 2
1 WOOD POST (5.3m)
3.4m OFFSET

REMOVE SIGN PANEL-TYPE B ASSEMBLY

REMOVE SIGN PANEL FROM POLE-TYPE B ASSEMBLY

STA. 40+403 RT
M3-2 (600x300)
0.18m2 SIGN PANEL-TYPE 1
M1-4 (750x600)
0.45m2 SIGN PANEL-TYPE 1
BANDED TO LIGHT POLE

ONLY RIGHT LANE

STA. 40+575 RT
R3-5R (750x900)
0.68m2 SIGN PANEL-TYPE 1
R3-5b(MD-1) (800x300)
0.24m2 SIGN PANEL-TYPE 1
(SEE DETAIL D)
1 WOOD POST (4.8m)
3.0m OFFSET

STA. 40+625 LT
M2-1 (525x375)
0.20m2 SIGN PANEL-TYPE 1
M1-1 (600x600)
0.36m2 SIGN PANEL-TYPE 1
1 METAL POST-TYPE B (4.3)
5.5m OFFSET

STA. 40+453 LT
R3-7R (750x750)
0.56m2 SIGN PANEL-TYPE 1
BANDED TO LIGHT POLE

- LEGEND
- (A) CITY OWNED SIGNS TO BE RETAINED
 - (B) CITY OWNED SIGNS TO BE REMOVED
 - (C) CITY OWNED SIGNS TO BE RELOCATED
 - * BY OTHERS
 - (3-88) NON-STANDARD SIGN NUMBER


REVISIONS	
NAME	DATE

ILLINOIS DEPARTMENT OF TRANSPORTATION

SIGNING PLAN
WAR MEMORIAL DRIVE
STA. 40+175.000 TO STA. 40+480.824
(SHEET 21 OF 21)

SCALE 1:500
DATE 11/15/2004

DRAWN BY MEG
CHECKED BY BCG

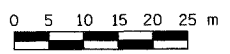

SIGNING SHEET 39 OF 83

11/15/2004 10:40:12 10:40:12 76:50p 11/15/2004