
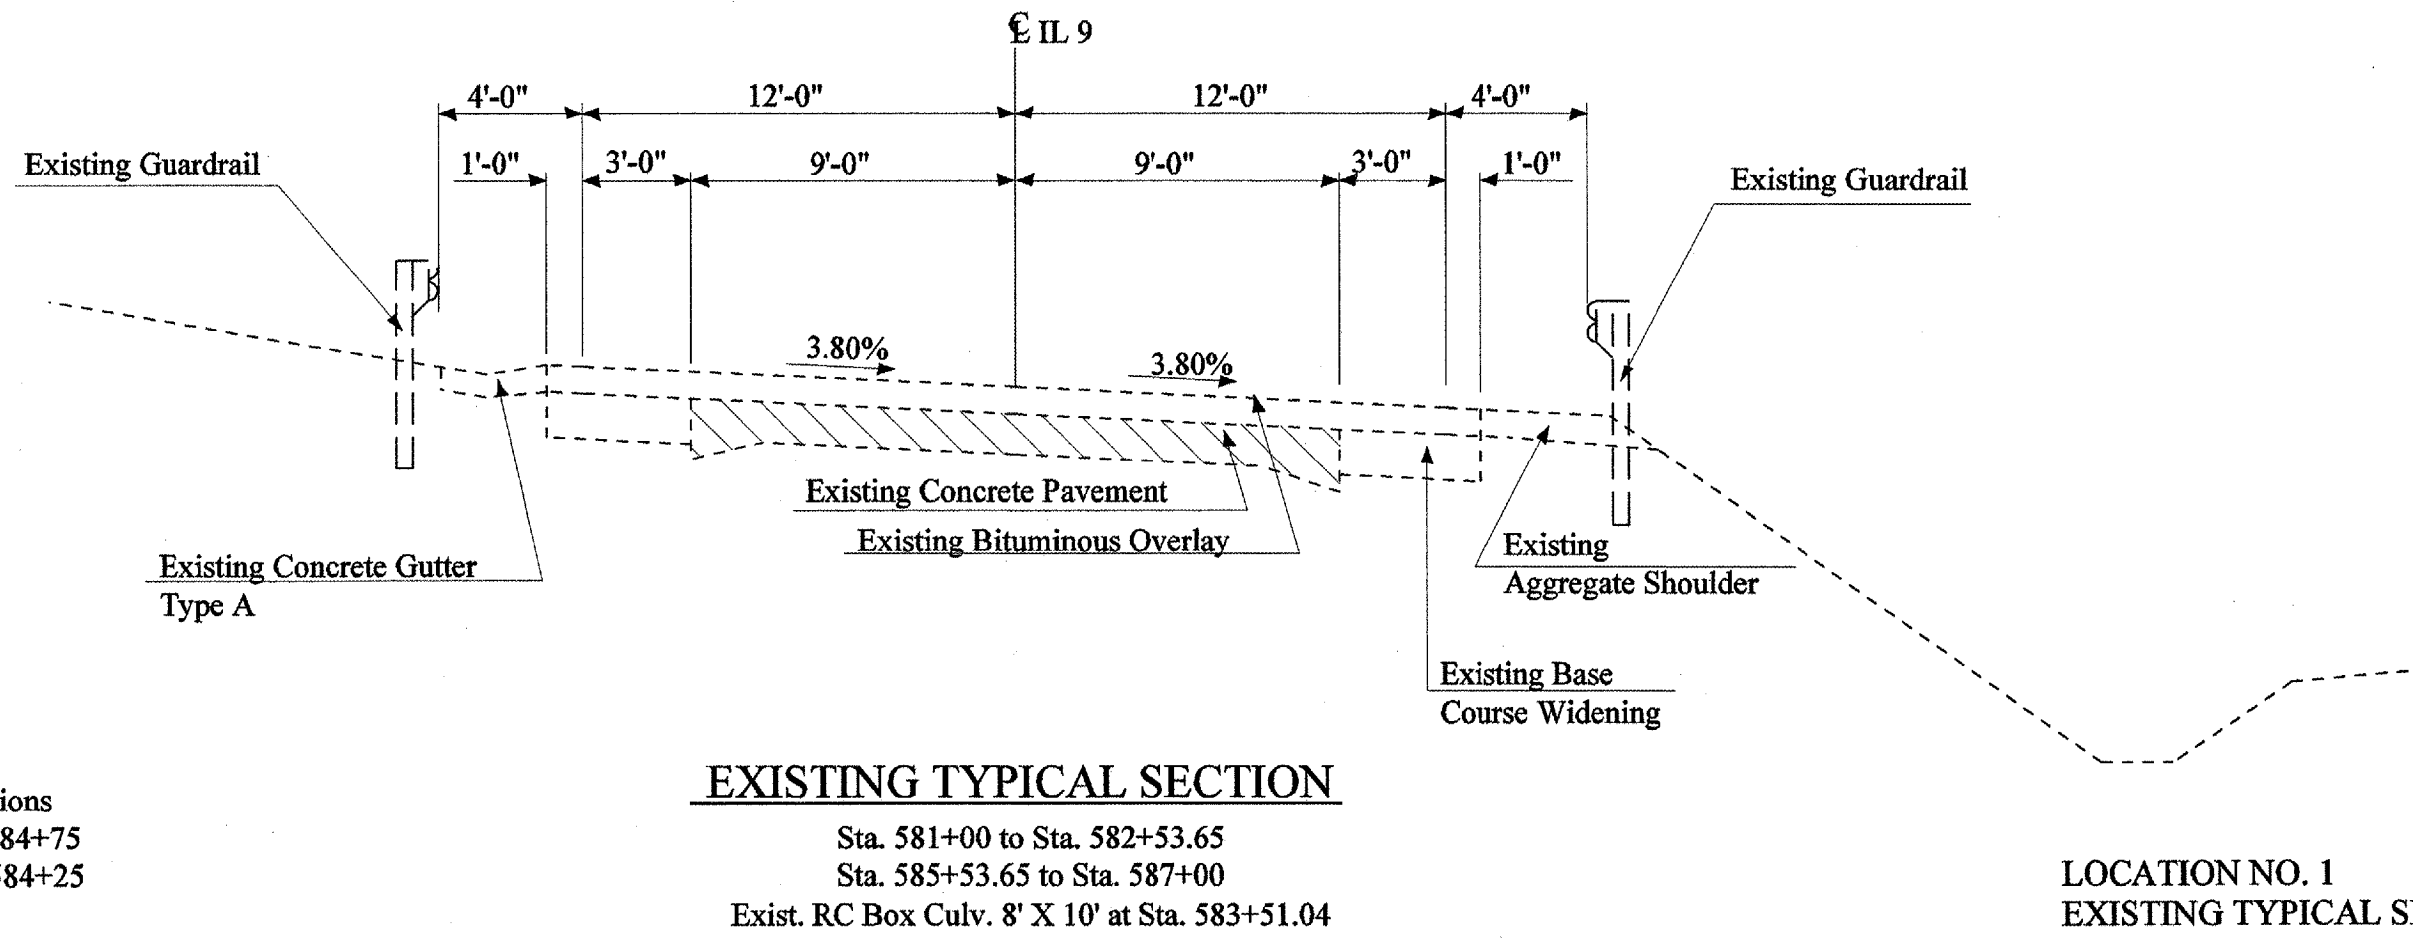


F.A.P. RITE.	SECTION	COUNTY	TOTAL SHEETS	SHEET NO.
693	*	TAZEWELL	-	6
STA.		TO STA.		
FED. ROAD DIST. NO.	ILLINOIS	FED. AID PROJECT		

* D4 CULVERT EXT. / REPAIR 2005-2

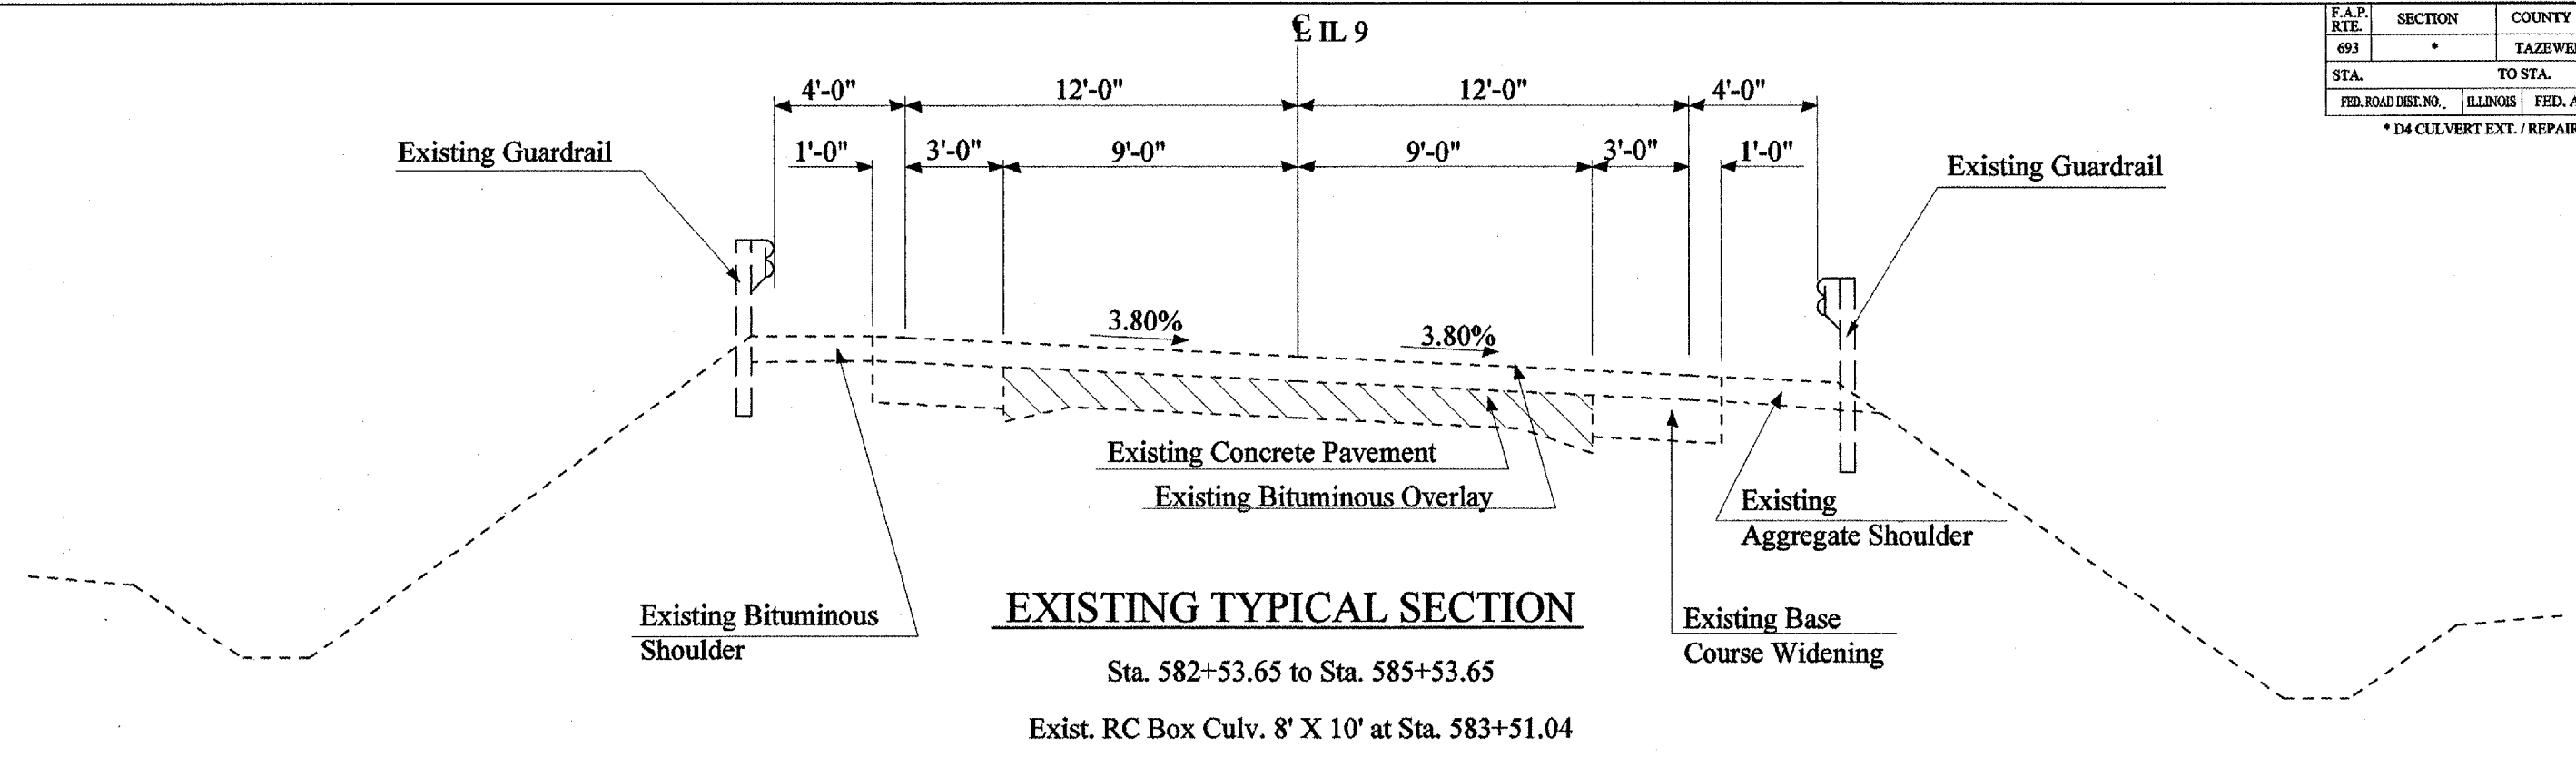

Note: Existing Guardrail Locations
Lt. Sta. 581+75 to Lt. Sta. 584+75
Rt. Sta. 581+75 to Rt. Sta. 584+25

LOCATION NO. 1
EXISTING TYPICAL SECTION

STATES
STATES
STATES