


68383


F.A.P. RTE.	SECTION	COUNTY	TOTAL SHEETS	SHEET NO.
693	*	TAZEWELL	-	7
STA.		TO STA.		
FED. ROAD DIST. NO.	ILLINOIS	FED. AID PROJECT		

* D4 CULVERT EXT. / REPAIR 2005-2

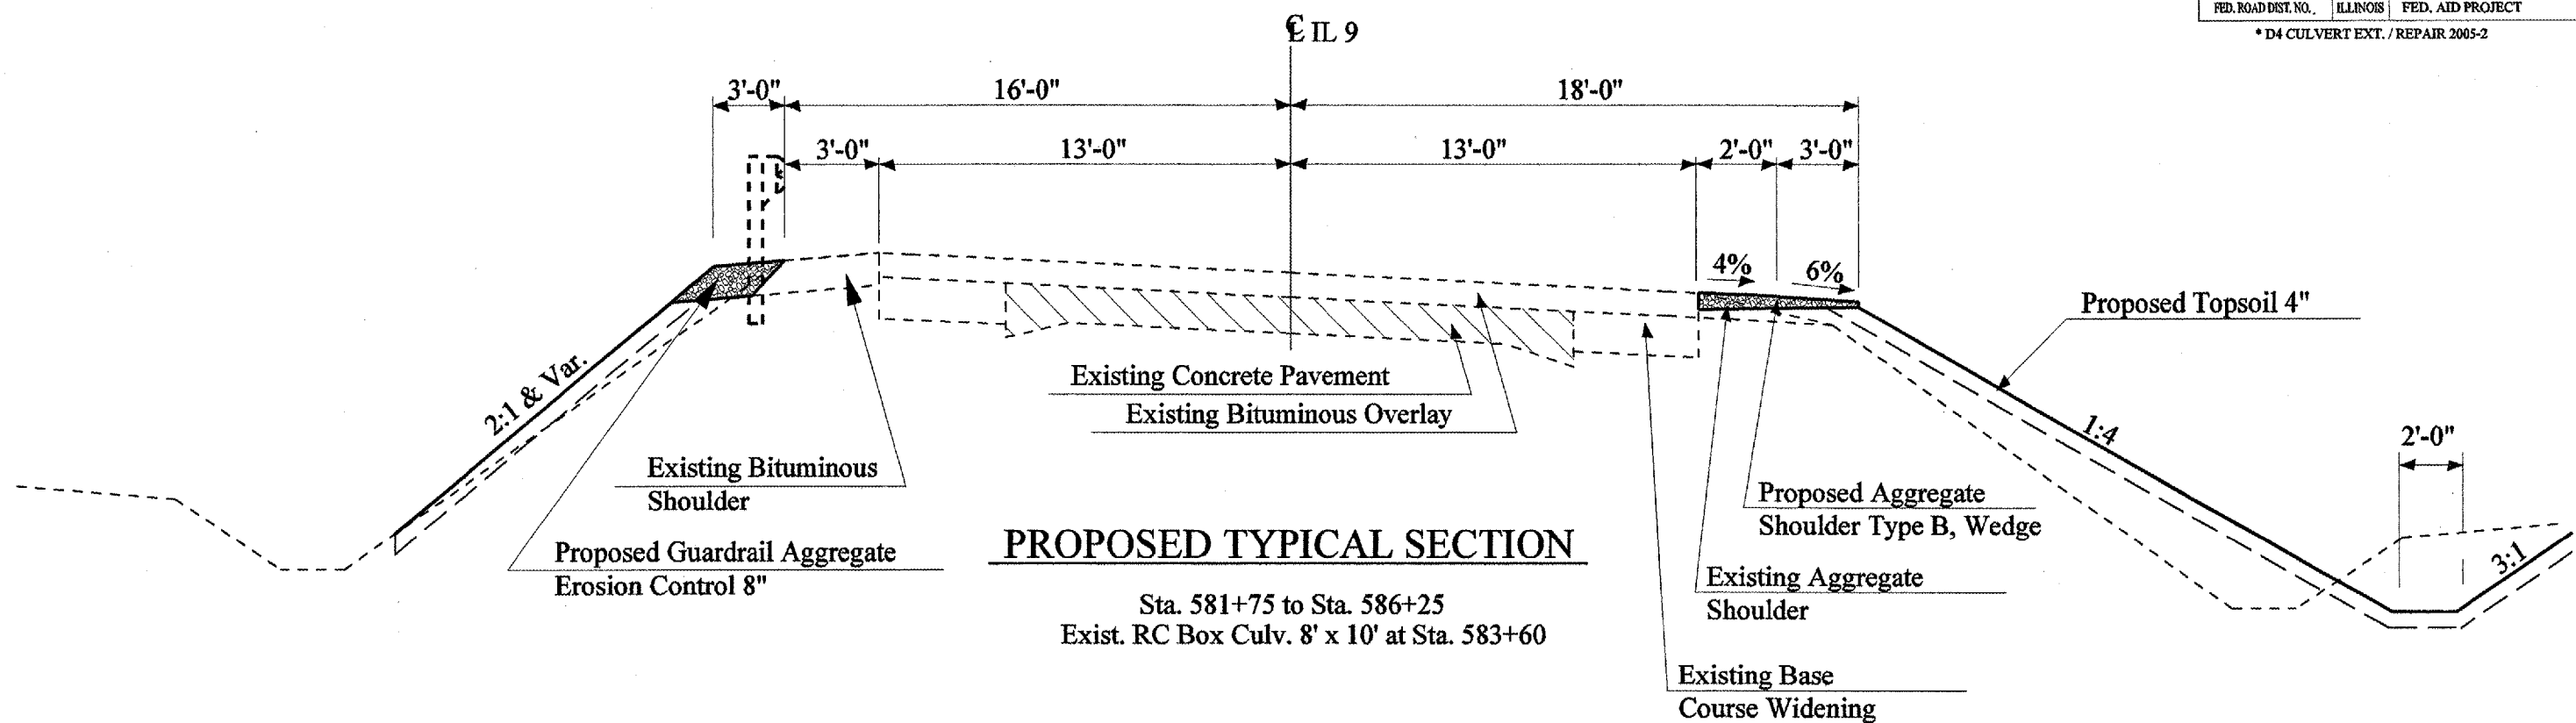

PROPOSED TYPICAL SECTION

Sta. 581+75 to Sta. 586+25
Exist. RC Box Culv. 8' x 10' at Sta. 583+60

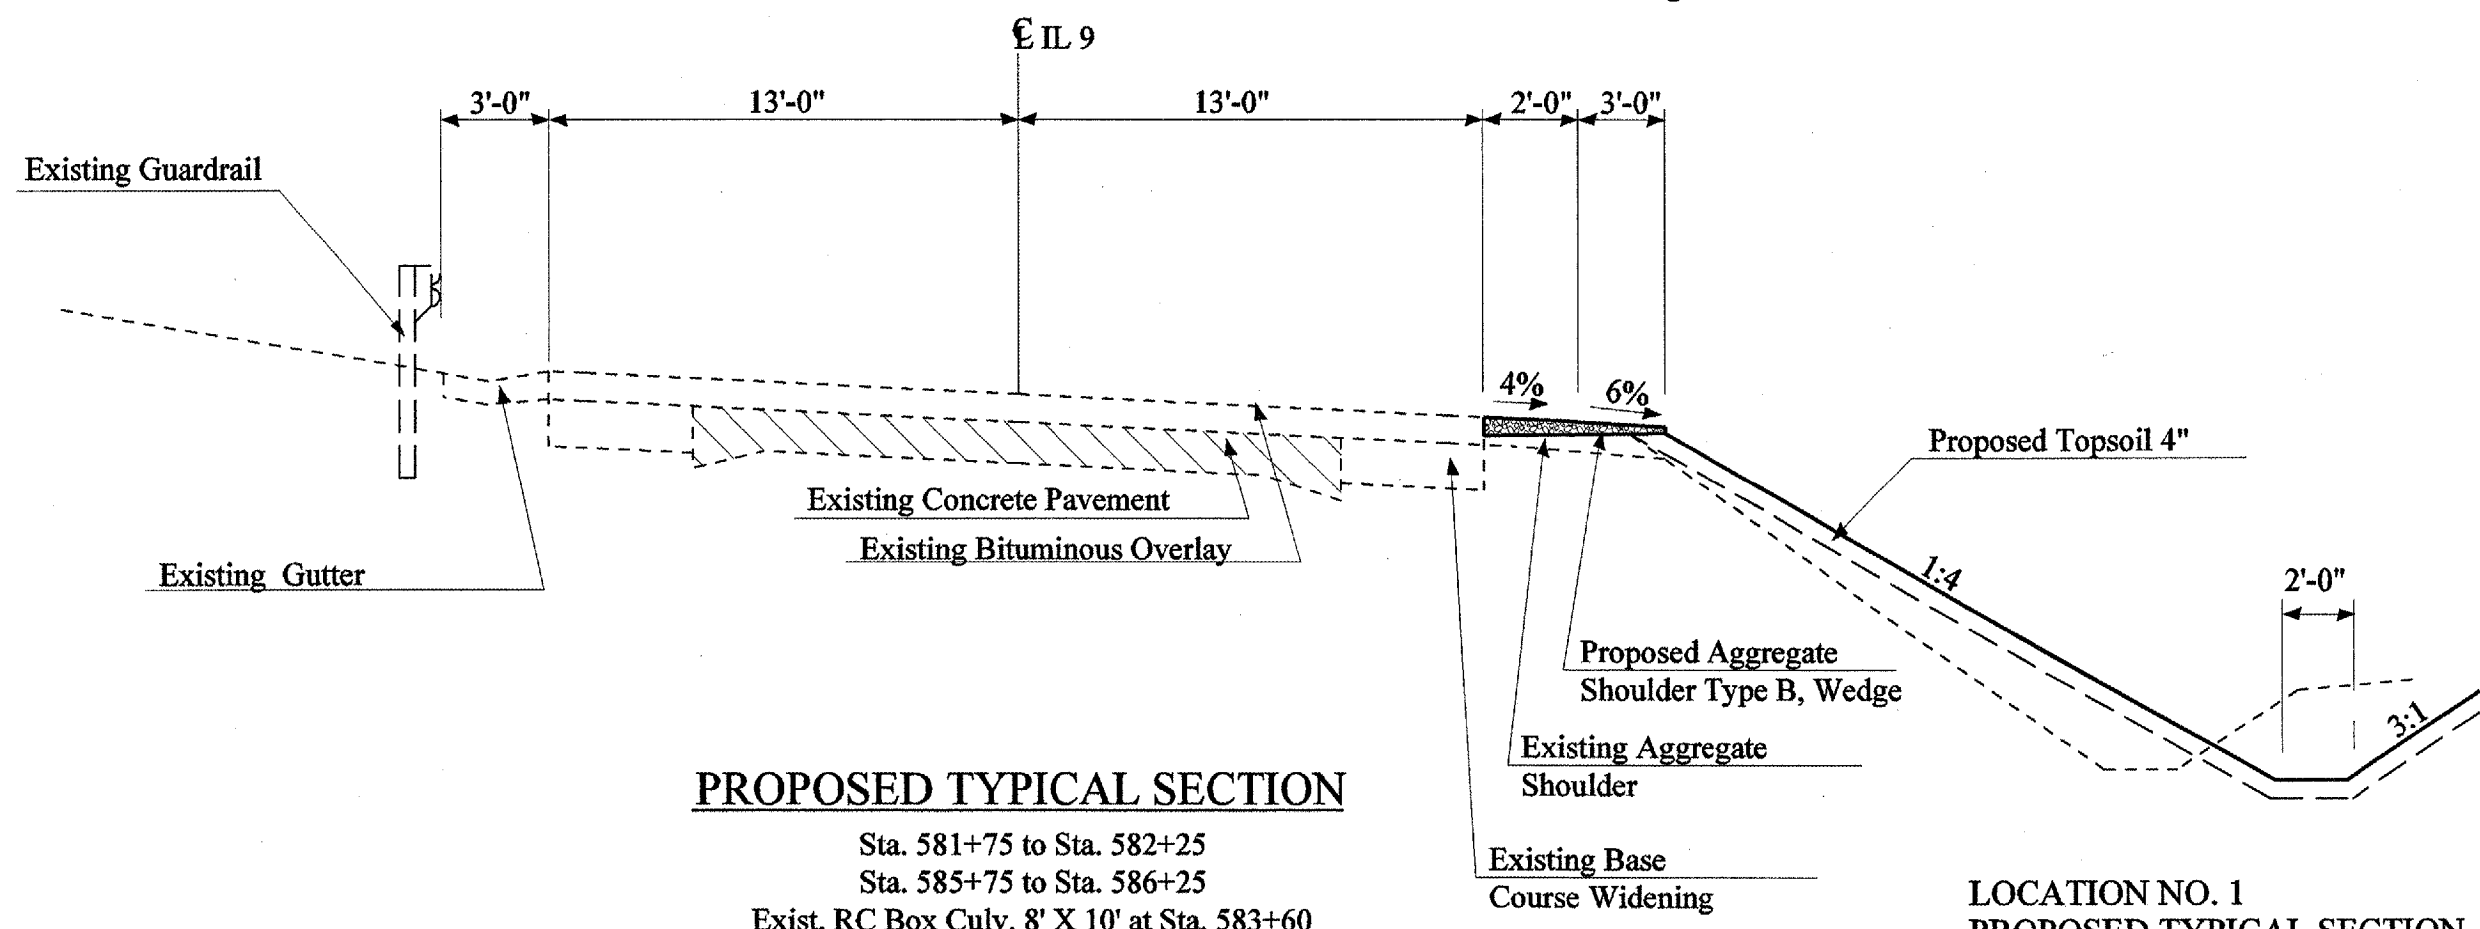

PROPOSED TYPICAL SECTION

Sta. 581+75 to Sta. 582+25
Sta. 585+75 to Sta. 586+25
Exist. RC Box Culv. 8' X 10' at Sta. 583+60

LOCATION NO. 1
PROPOSED TYPICAL SECTION

STATES