



F.A.P. RTE.	SECTION	COUNTY	TOTAL SHEETS	SHEET NO.
693	*	TAZEWELL	---	8
STA.		TO STA.		
FED. ROAD DIST. NO.	ILLINOIS	FED. AID PROJECT		
* D4 CULVERT EXT. / REPAIR 2005-2				

Note: Existing Guardrail Locations
 Lt. Sta. 721+00.75 to Lt. Sta. 725+01.50
 Rt. Sta. 721+00.41 to Rt. Sta. 725+00.68
 Lt. Sta. 735+01.15 to Lt. Sta. 737+01.90
 Rt. Sta. 734+99.34 to Rt. Sta. 737+01.38
 Lt. Sta. 858+97.90 to Lt. Sta. 861+47.90
 Rt. Sta. 858+97.60 to Rt. Sta. 861+47.60

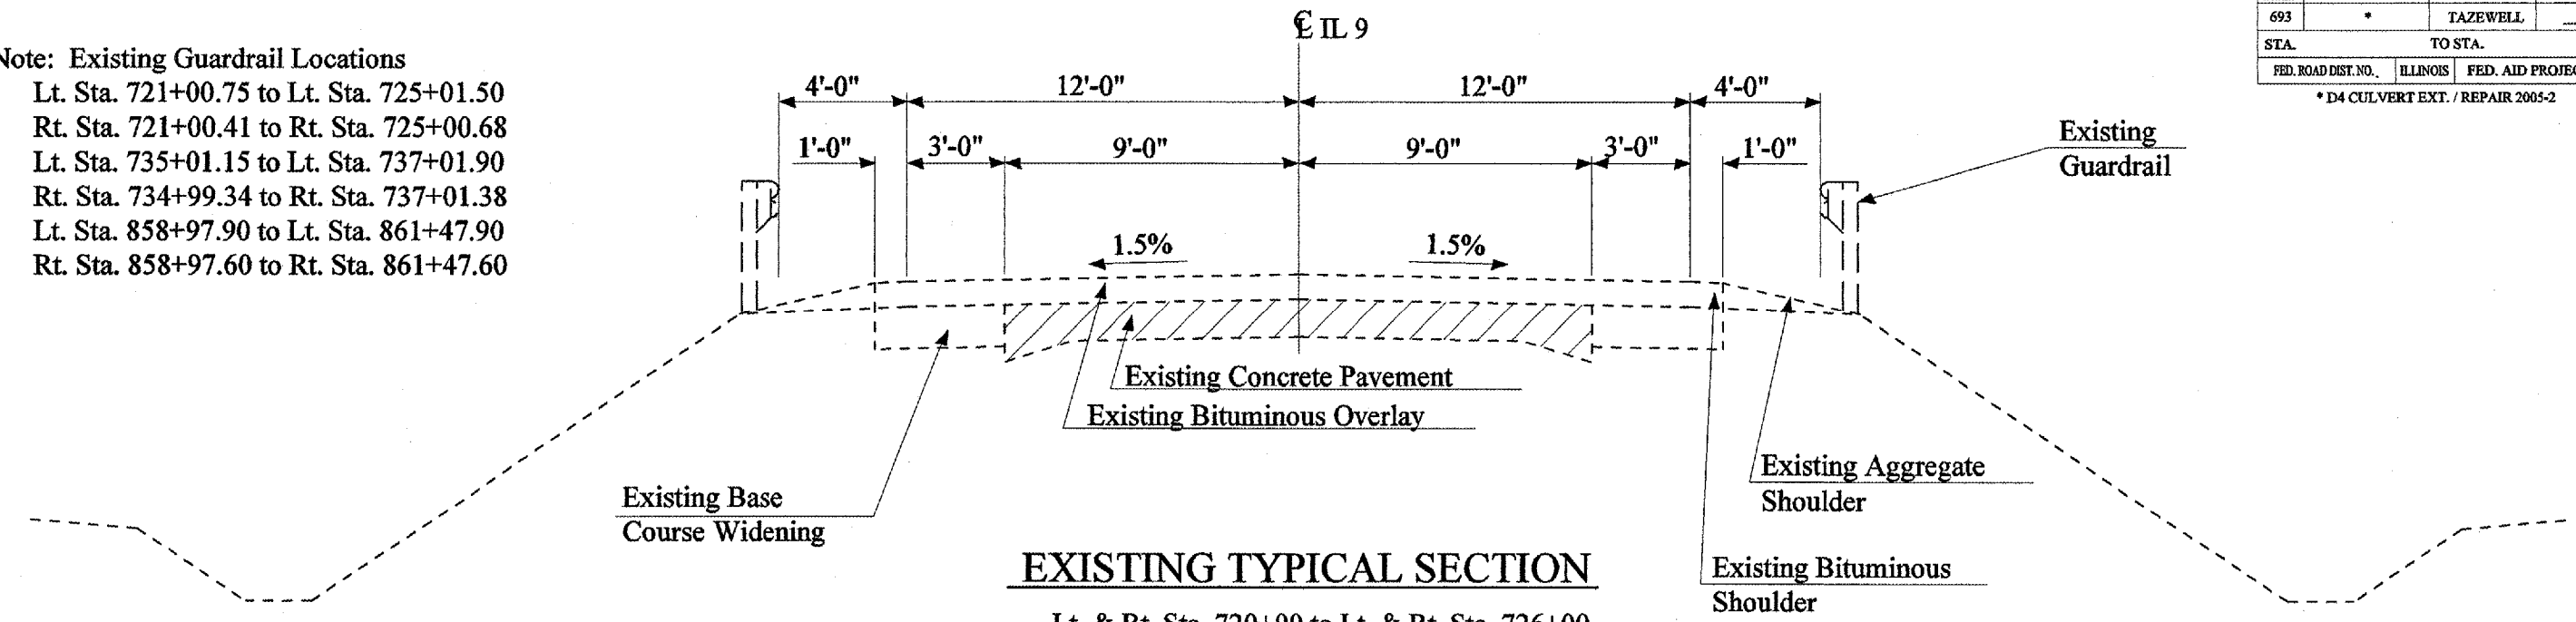

EXISTING TYPICAL SECTION

Lt. & Rt. Sta. 720+00 to Lt. & Rt. Sta. 726+00
 Exist. RC Box Culvert 2'x2' at Sta. 724+00
 Lt. & Rt. Sta. 733+00 to Lt. & Rt. Sta. 739+00
 Exist. RC Box Culvert 2'x2' at Sta. 735+98 @ 2.21° Skew Lt. Ahead
 Lt. & Rt. Sta. 857+00 to Lt. & Rt. Sta. 862+50
 Exist. RC Box Culvert 4'x6' at Sta. 860+23.21 @ 45° Skew Rt. Ahead

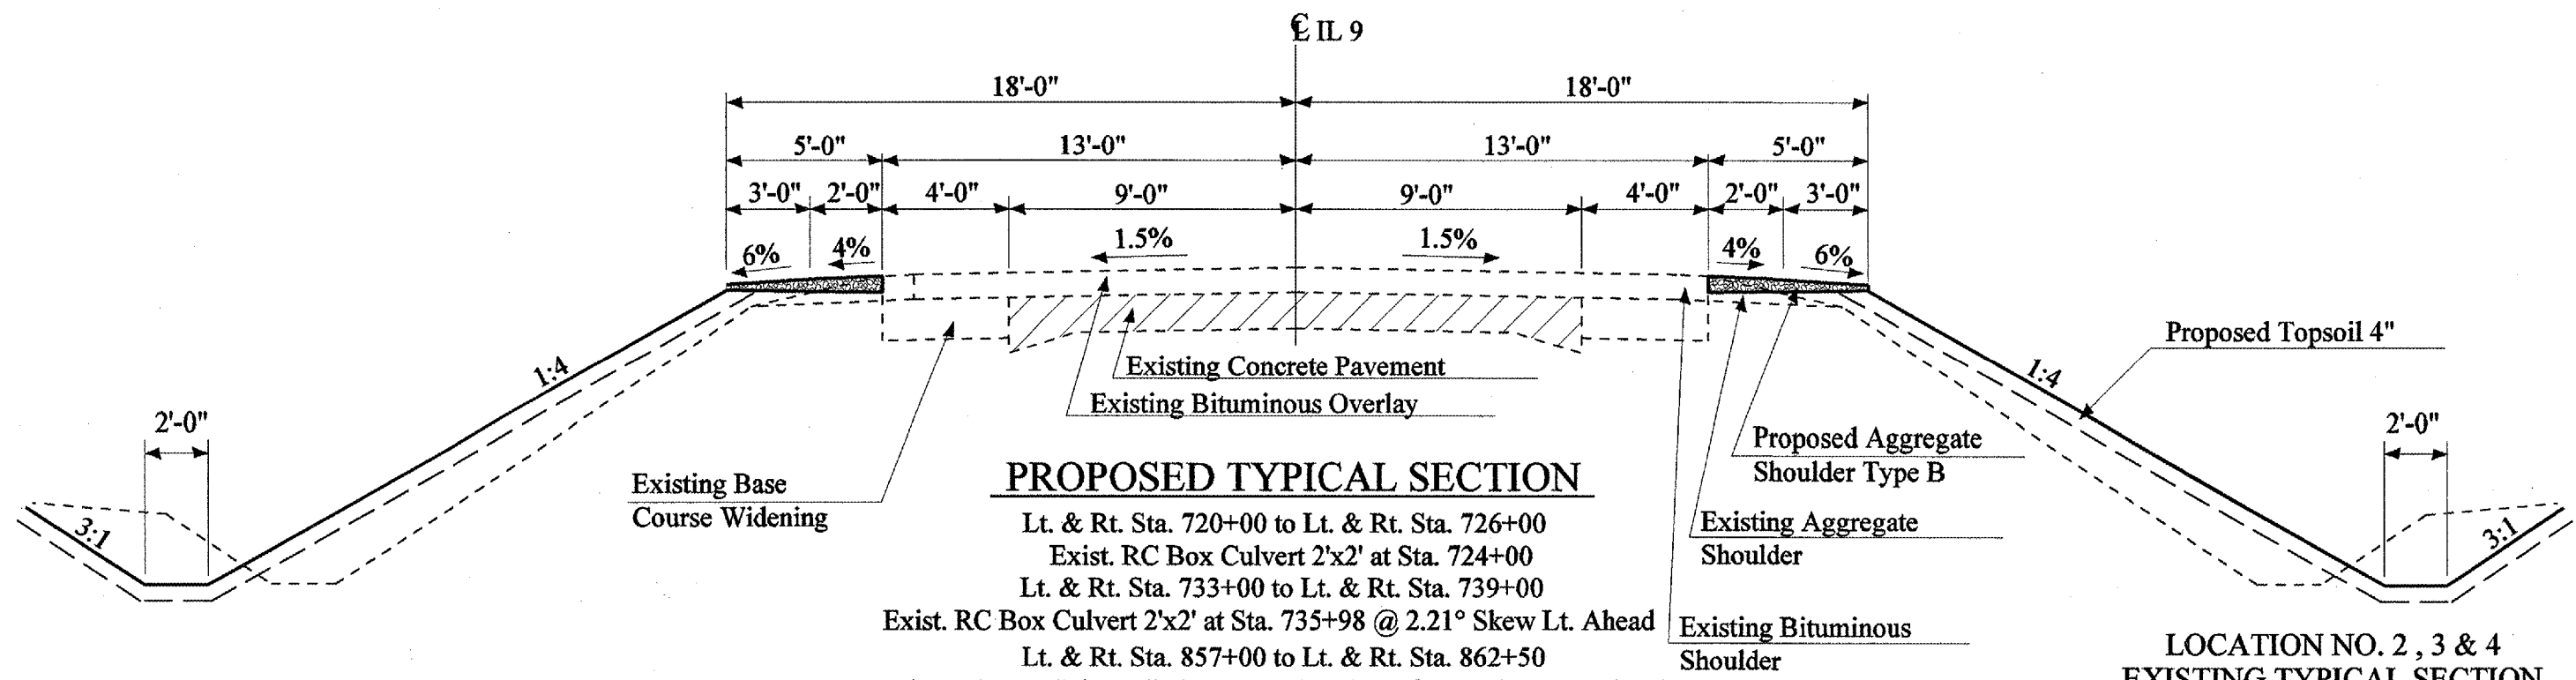

PROPOSED TYPICAL SECTION

Lt. & Rt. Sta. 720+00 to Lt. & Rt. Sta. 726+00
 Exist. RC Box Culvert 2'x2' at Sta. 724+00
 Lt. & Rt. Sta. 733+00 to Lt. & Rt. Sta. 739+00
 Exist. RC Box Culvert 2'x2' at Sta. 735+98 @ 2.21° Skew Lt. Ahead
 Lt. & Rt. Sta. 857+00 to Lt. & Rt. Sta. 862+50
 Exist. RC Box Culvert 4'x6' at Sta. 860+23.21 @ 45° Skew Rt. Ahead

LOCATION NO. 2, 3 & 4
 EXISTING TYPICAL SECTION
 &
 PROPOSED TYPICAL SECTION