



68383

E.A.P. RTE.	SECTION	COUNTY	TOTAL SHEETS	SHEET NO.
693	*	TAZEWELL	16	16
STA. 720+00		TO STA. 726+00		
FED. ROAD DIST. NO.		ILLINOIS FED. AID PROJECT		
* D4 CULVERT EXT. / REPAIR 2005-2				

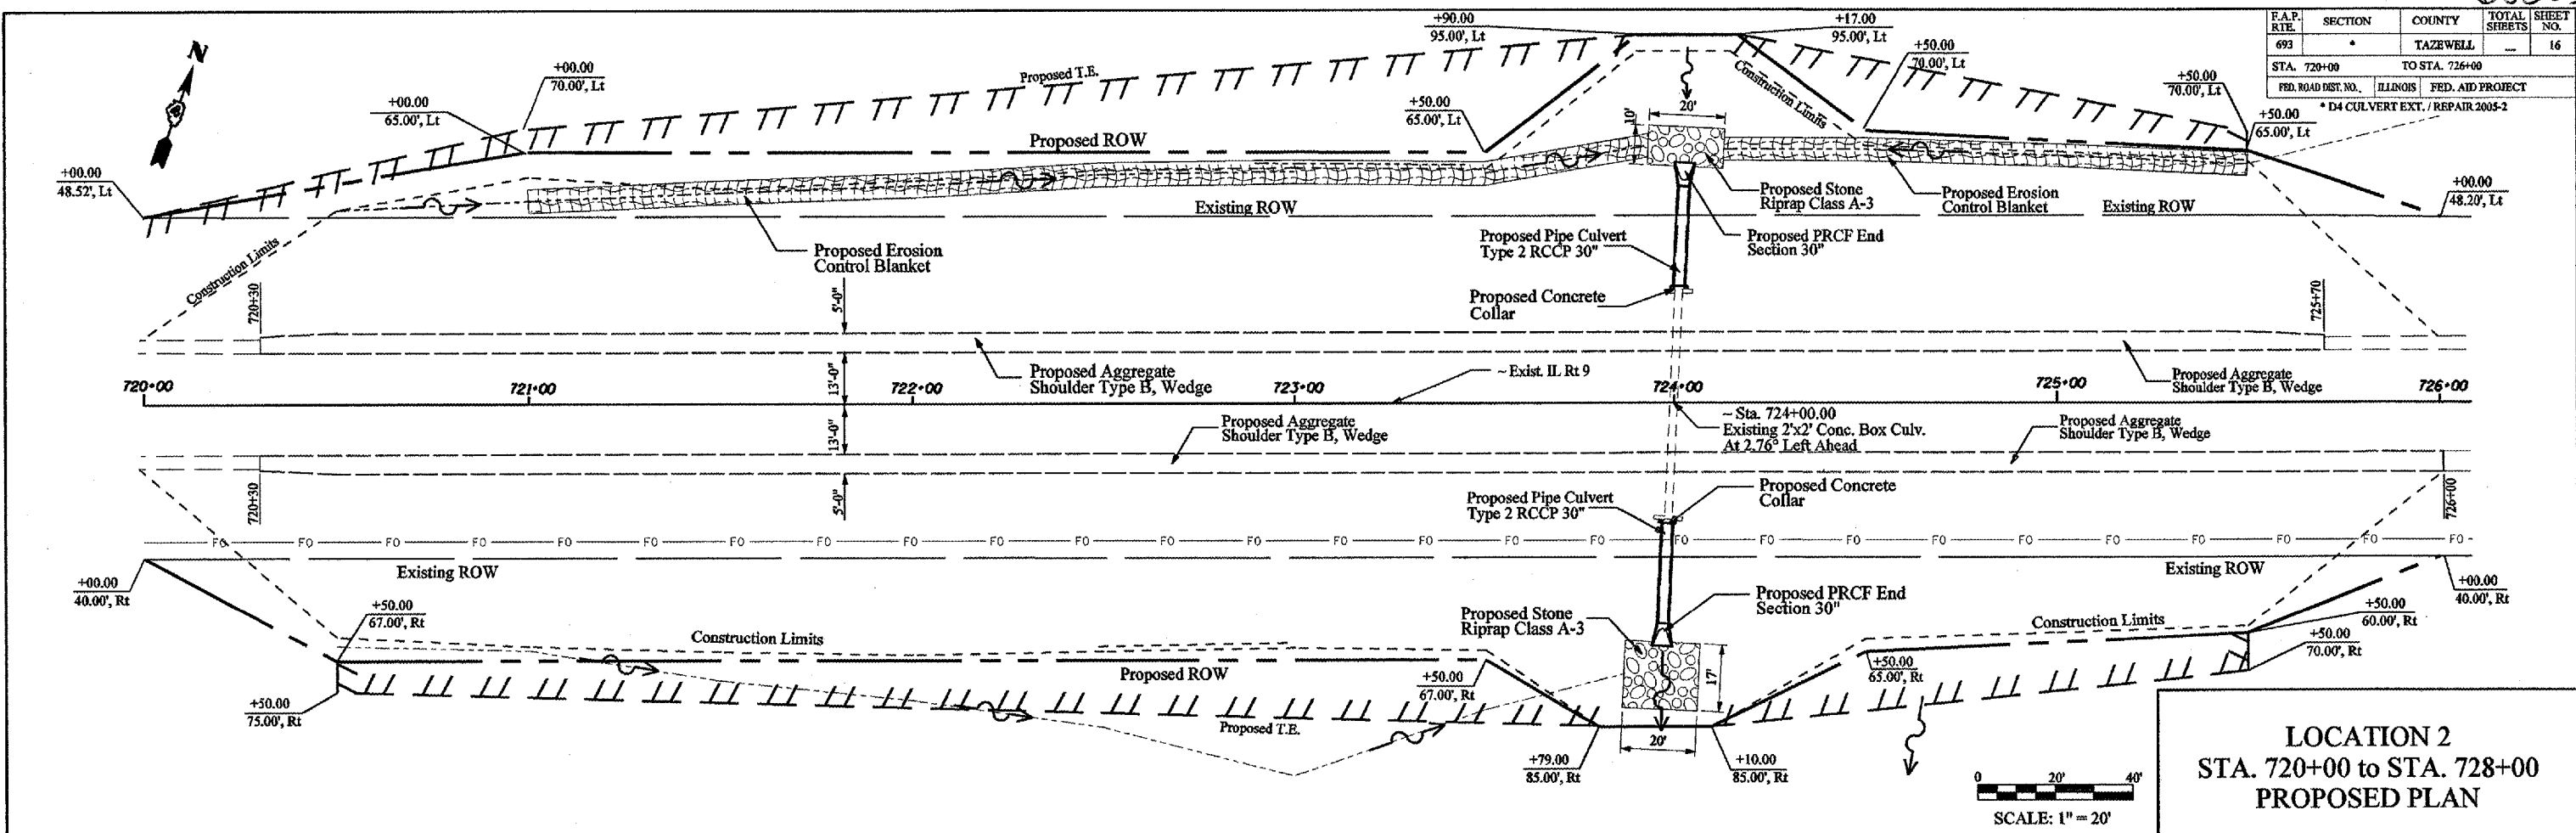

**LOCATION 2**  
**STA. 720+00 to STA. 728+00**  
**PROPOSED PLAN**

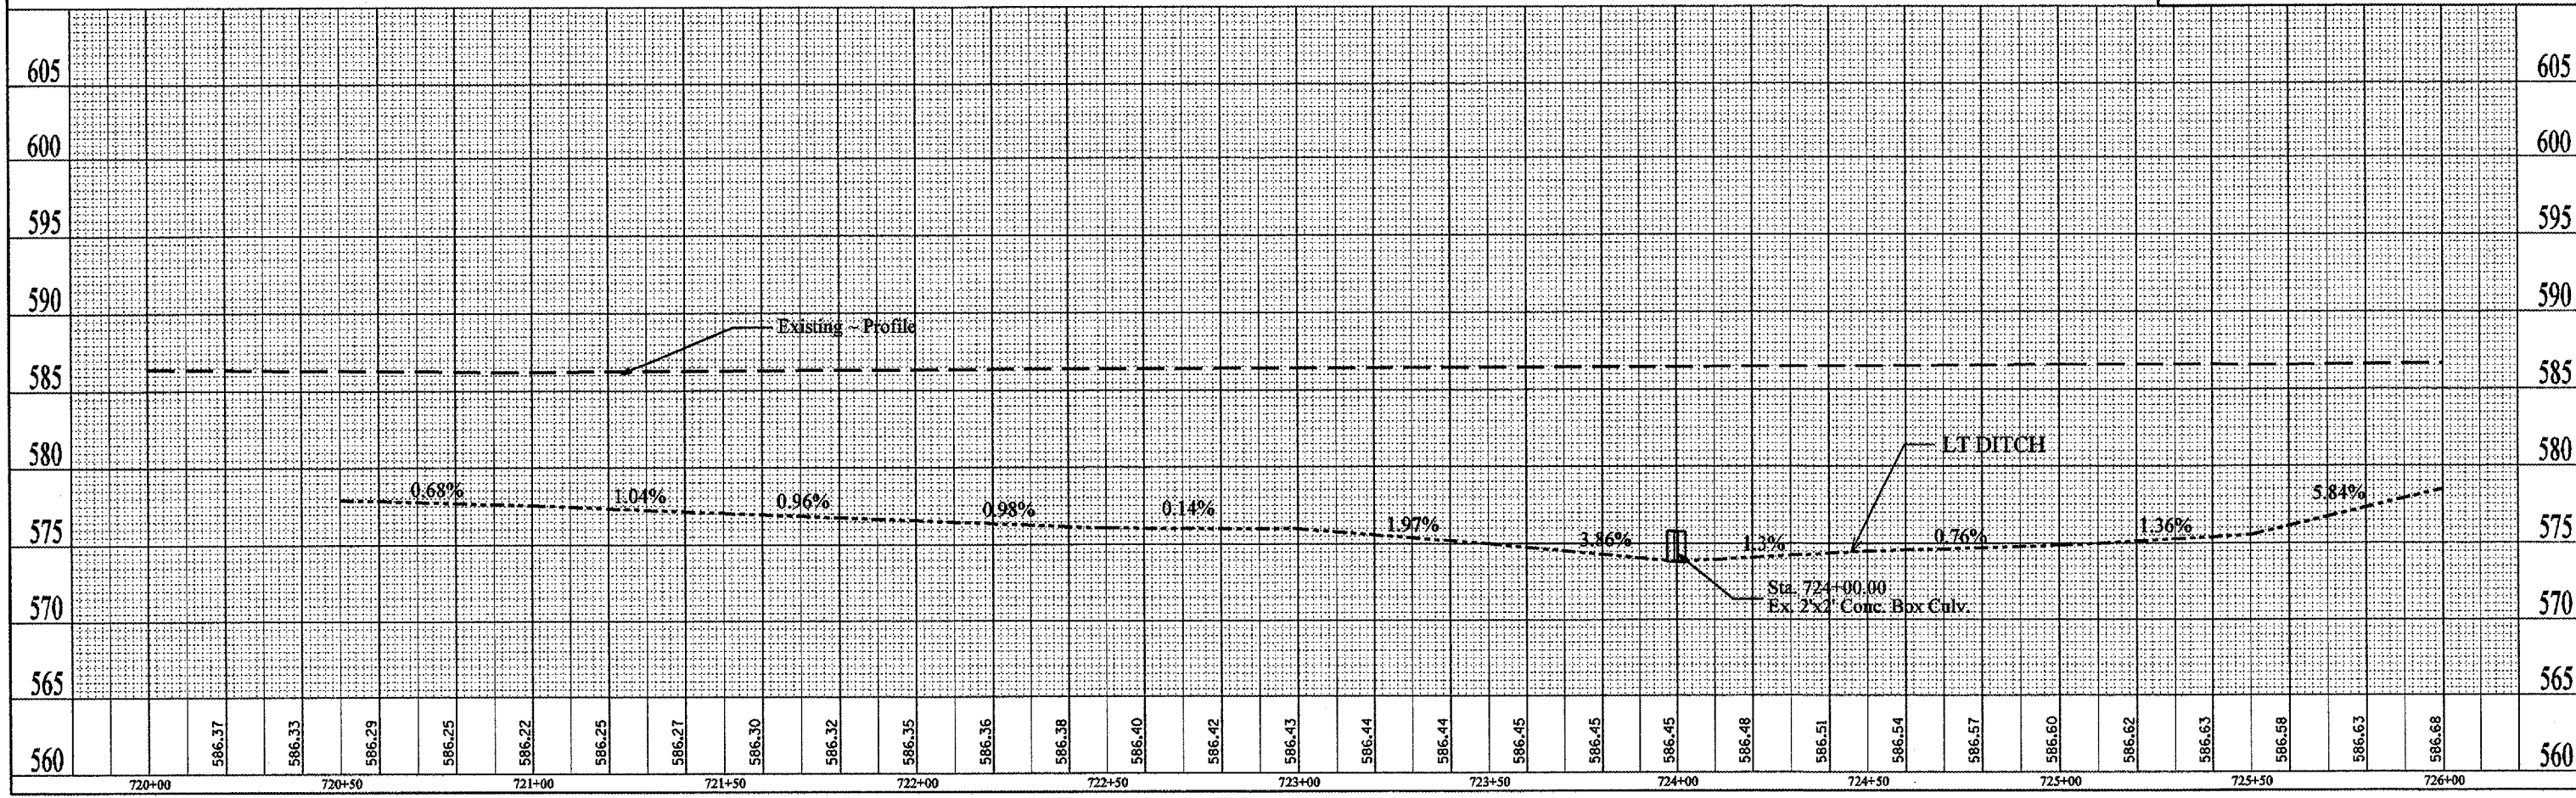

PLAN	DATE	BY
SURVEYED		
PLOTTED		
CHECKED		
NO. OF WAY CHECKED		
NO. OF FILE NAME		

PROFILE	DATE	BY
SURVEYED		
PLOTTED		
CHECKED		
NO. OF WAY CHECKED		
NO. OF FILE NAME		