



68383

F.A.P. RTE.	SECTION	COUNTY	TOTAL SHEETS	SHEET NO.
693	*	TAZEWELL	-	17
STA. 733+00		TO STA. 739+00		
FED. ROAD DIST. NO.	ILLINOIS	FED. AID PROJECT		
* D4 CULVERT EXT. / REPAIR 2005-2				

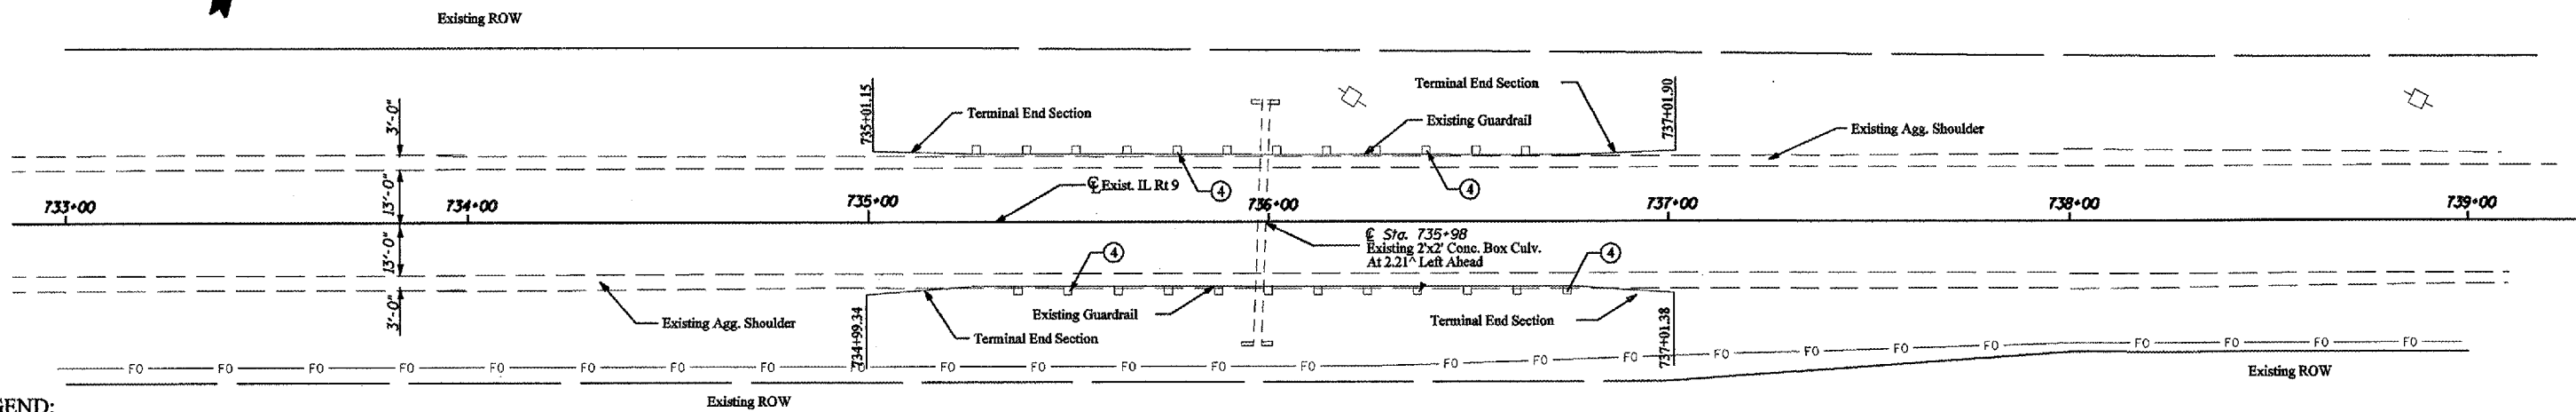

LEGEND:


- ① PIPE CULVERT REMOVAL
- ② CONCRETE REMOVAL
- ③ PAVED SHOULDER REMOVAL
- ④ GUARDRAIL REMOVAL
- ⑤ BITUMINOUS CONCRETE CURB REMOVAL

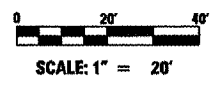

LOCATION 3
STA. 733+00 to STA. 739+00
EXISTING AND REMOVAL

PLAN	DATE
BY	
CHECKED	
NO. OF SHEETS	
DATE	

PROFILE	DATE
BY	
CHECKED	
NO. OF SHEETS	
DATE	

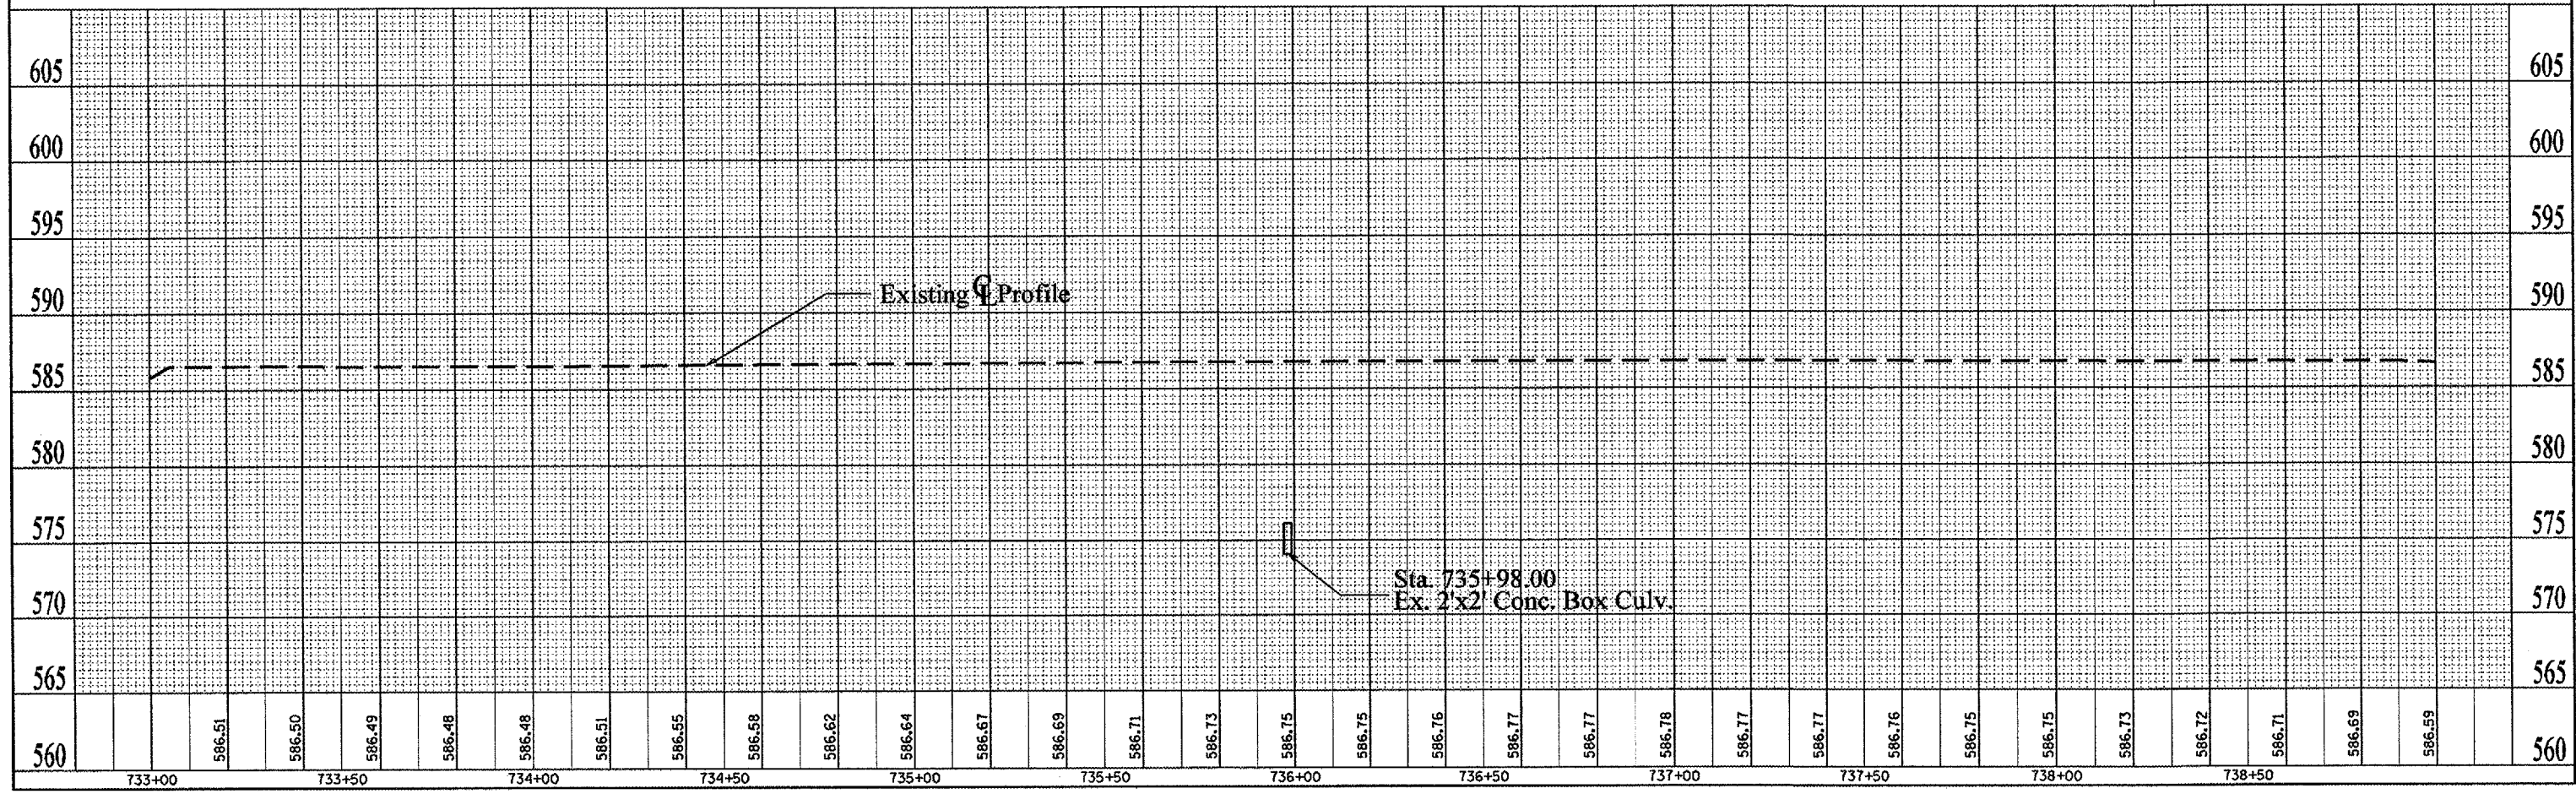

11/14/04