


68383


F.A.P. RTE.	SECTION	COUNTY	TOTAL SHEETS	SHEET NO.
693	*	TAZEWELL		18
STA. 733+00	TO STA. 739+00			
FED. ROAD DIST. NO.	ILLINOIS	FED. AID PROJECT		
* D4 CULVERT EXT. / REPAIR 2005-2				

PLAN	DATE
BY	
CHECKED	
NO. 1	
NO. 2	
NO. 3	

PROFILE	DATE
BY	
CHECKED	
NO. 1	
NO. 2	
NO. 3	

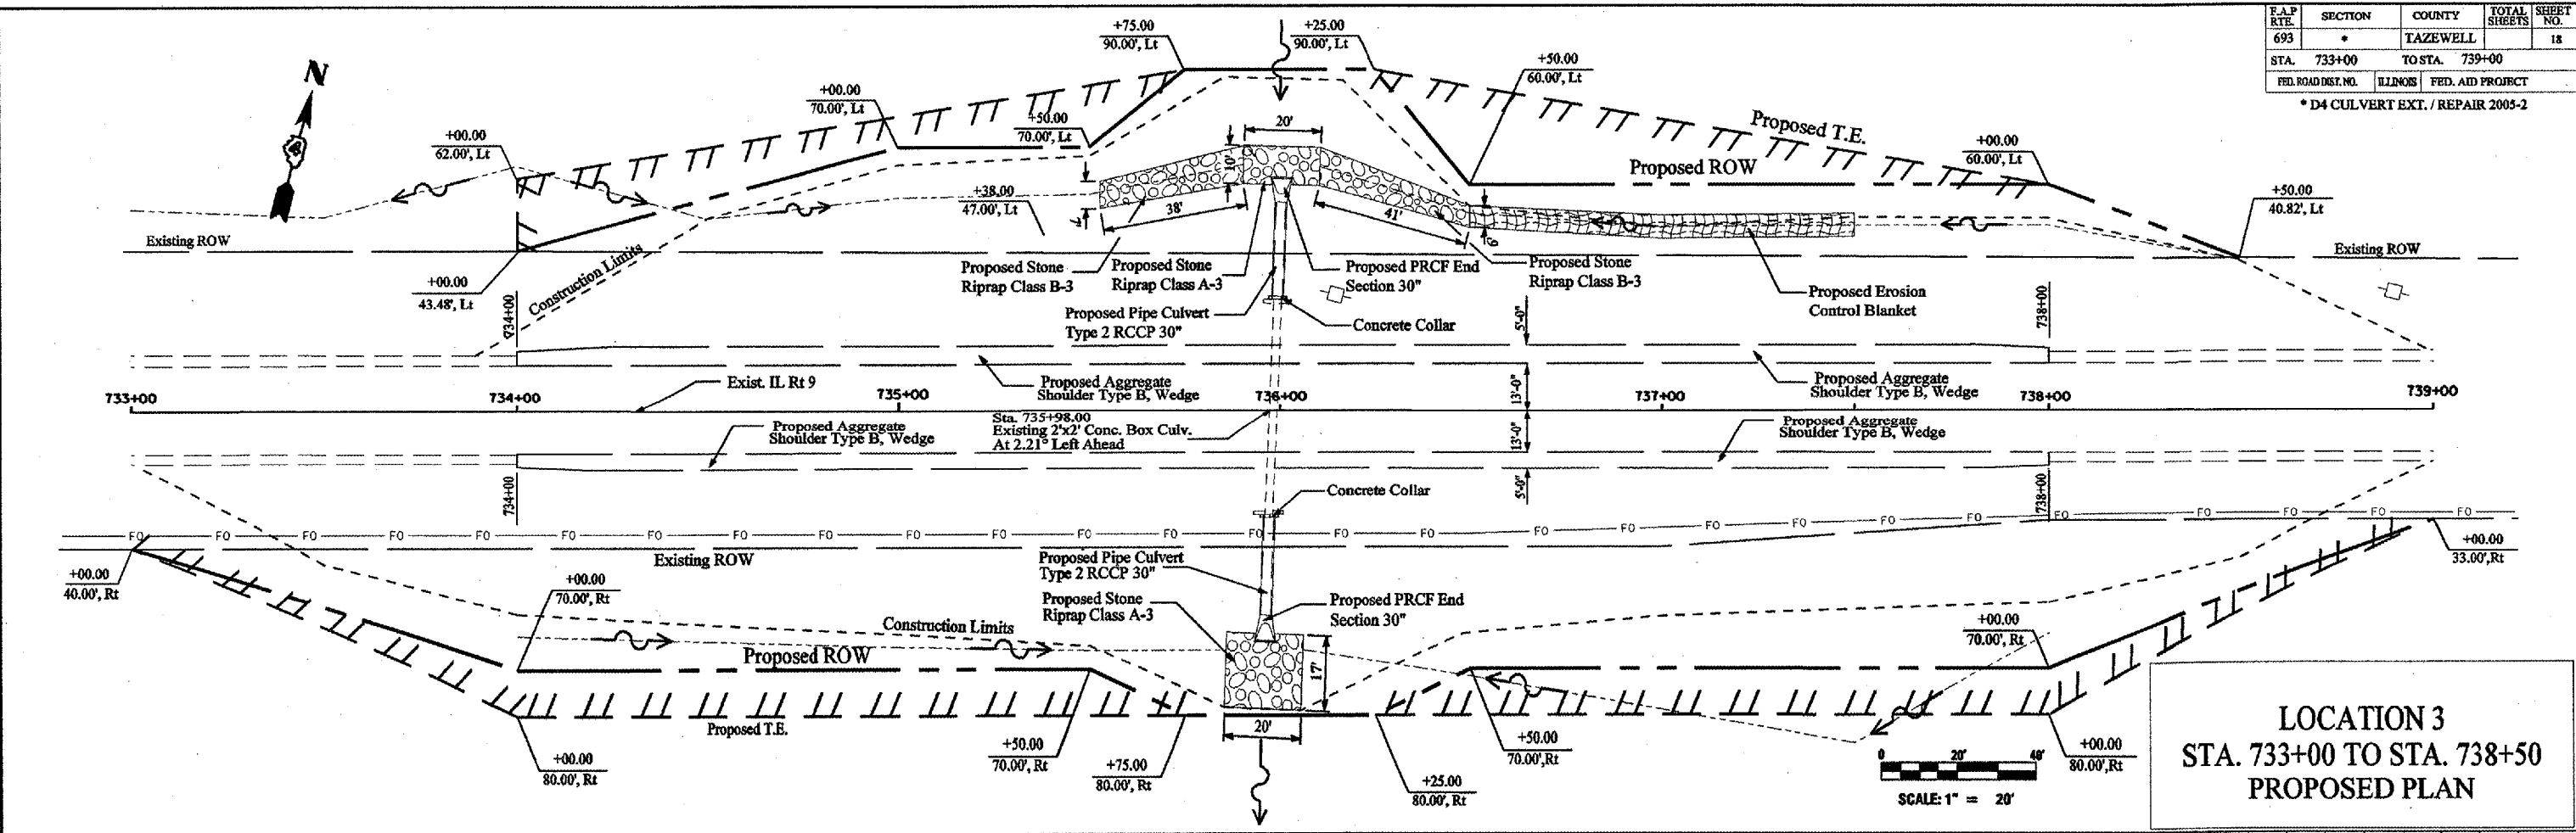

LOCATION 3
 STA. 733+00 TO STA. 738+50
 PROPOSED PLAN

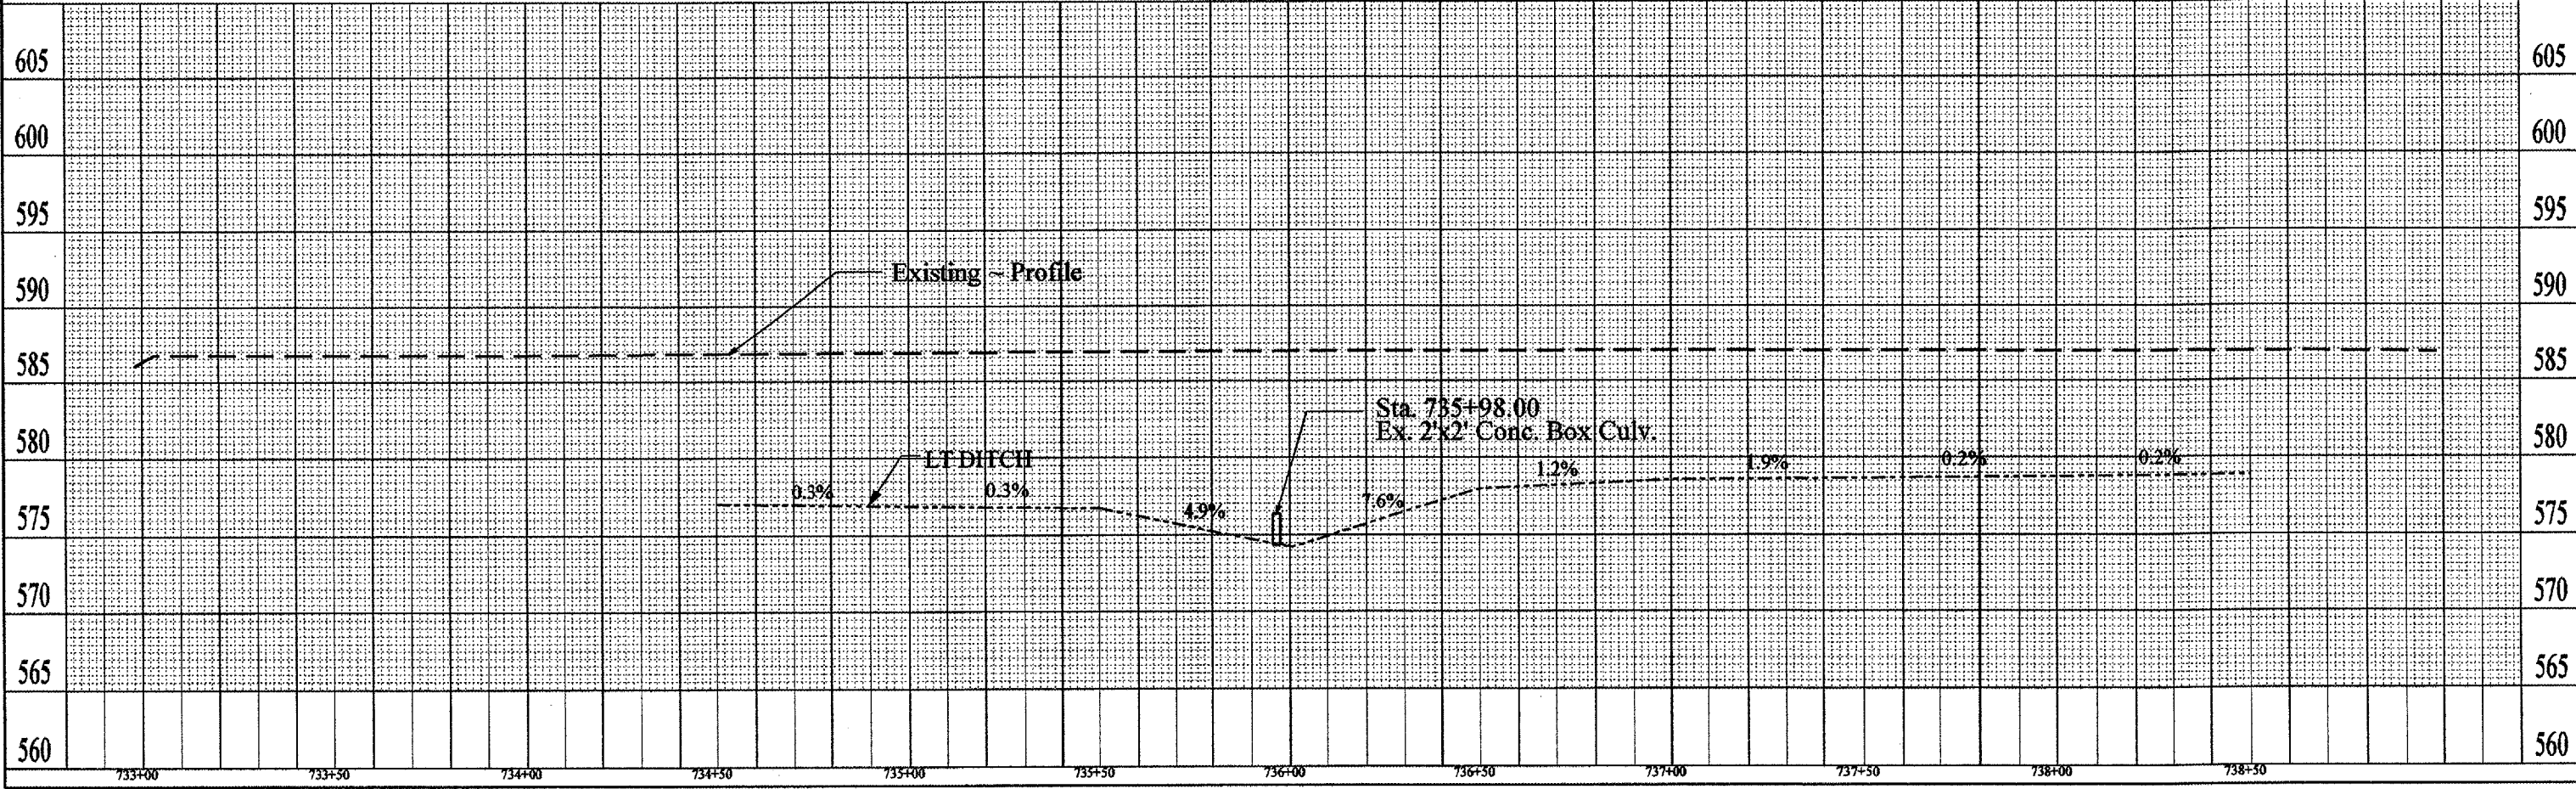

DATE