
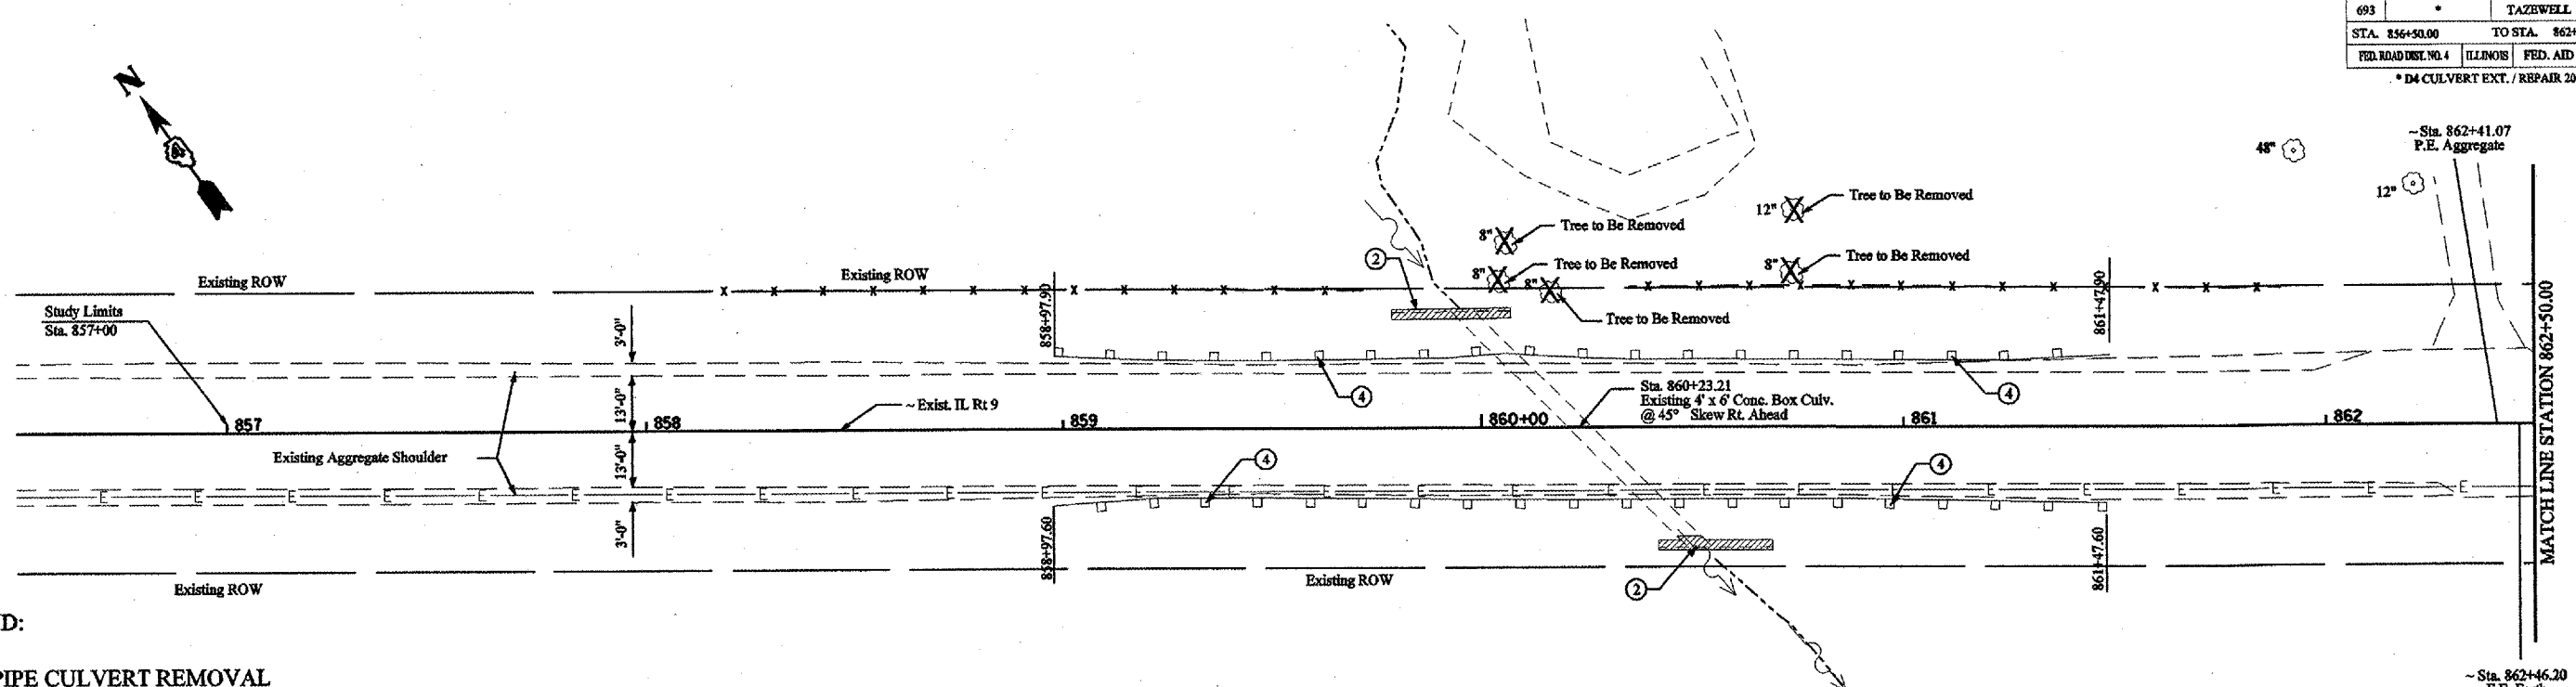


68383


F.A.P. RTE.	SECTION	COUNTY	TOTAL SHEETS	SHEET NO.
693	*	TAZEWELL		19
STA. 856+50.00		TO STA. 862+50.00		
FED. ROAD DIST. NO. 4		ILLINOIS		FED. AID PROJECT
* D4 CULVERT EXT. / REPAIR 2005-2				

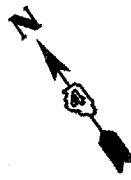

LEGEND:

- ① PIPE CULVERT REMOVAL
- ② CONCRETE REMOVAL
- ③ PAVED SHOULDER REMOVAL
- ④ GUARDRAIL REMOVAL
- ⑤ BITUMINOUS CONCRETE CURB REMOVAL

LOCATION 4
 STA. 856+50 TO STA. 862+50
 EXISTING AND REMOVAL

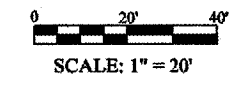

DATE	BY

DATE	BY

