



68383

F.A.P. RTE.	SECTION	COUNTY	TOTAL SHEETS	SHEET NO.
693	*	TAZEWELL		36
* D4 CULVERT EXT. REPAIR 2005-2				
FED. ROAD DIST. NO.	ILLINOIS	FED. AID PROJECT		

UNLESS ELEVATIONS ARE SHOWN
ALL UTILITY LOCATIONS SHOWN ON THE CROSS SECTIONS
ARE BASED ON THE APPROXIMATE DEPTH SUPPLIED BY
THE UTILITY COMPANY

FINAL SURVEY	DATE
REVISION	BY
NO. 1	

ORIGINAL SURVEY	DATE
REVISION	BY
NO. 1	

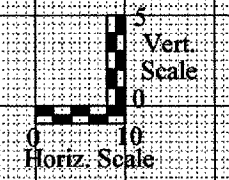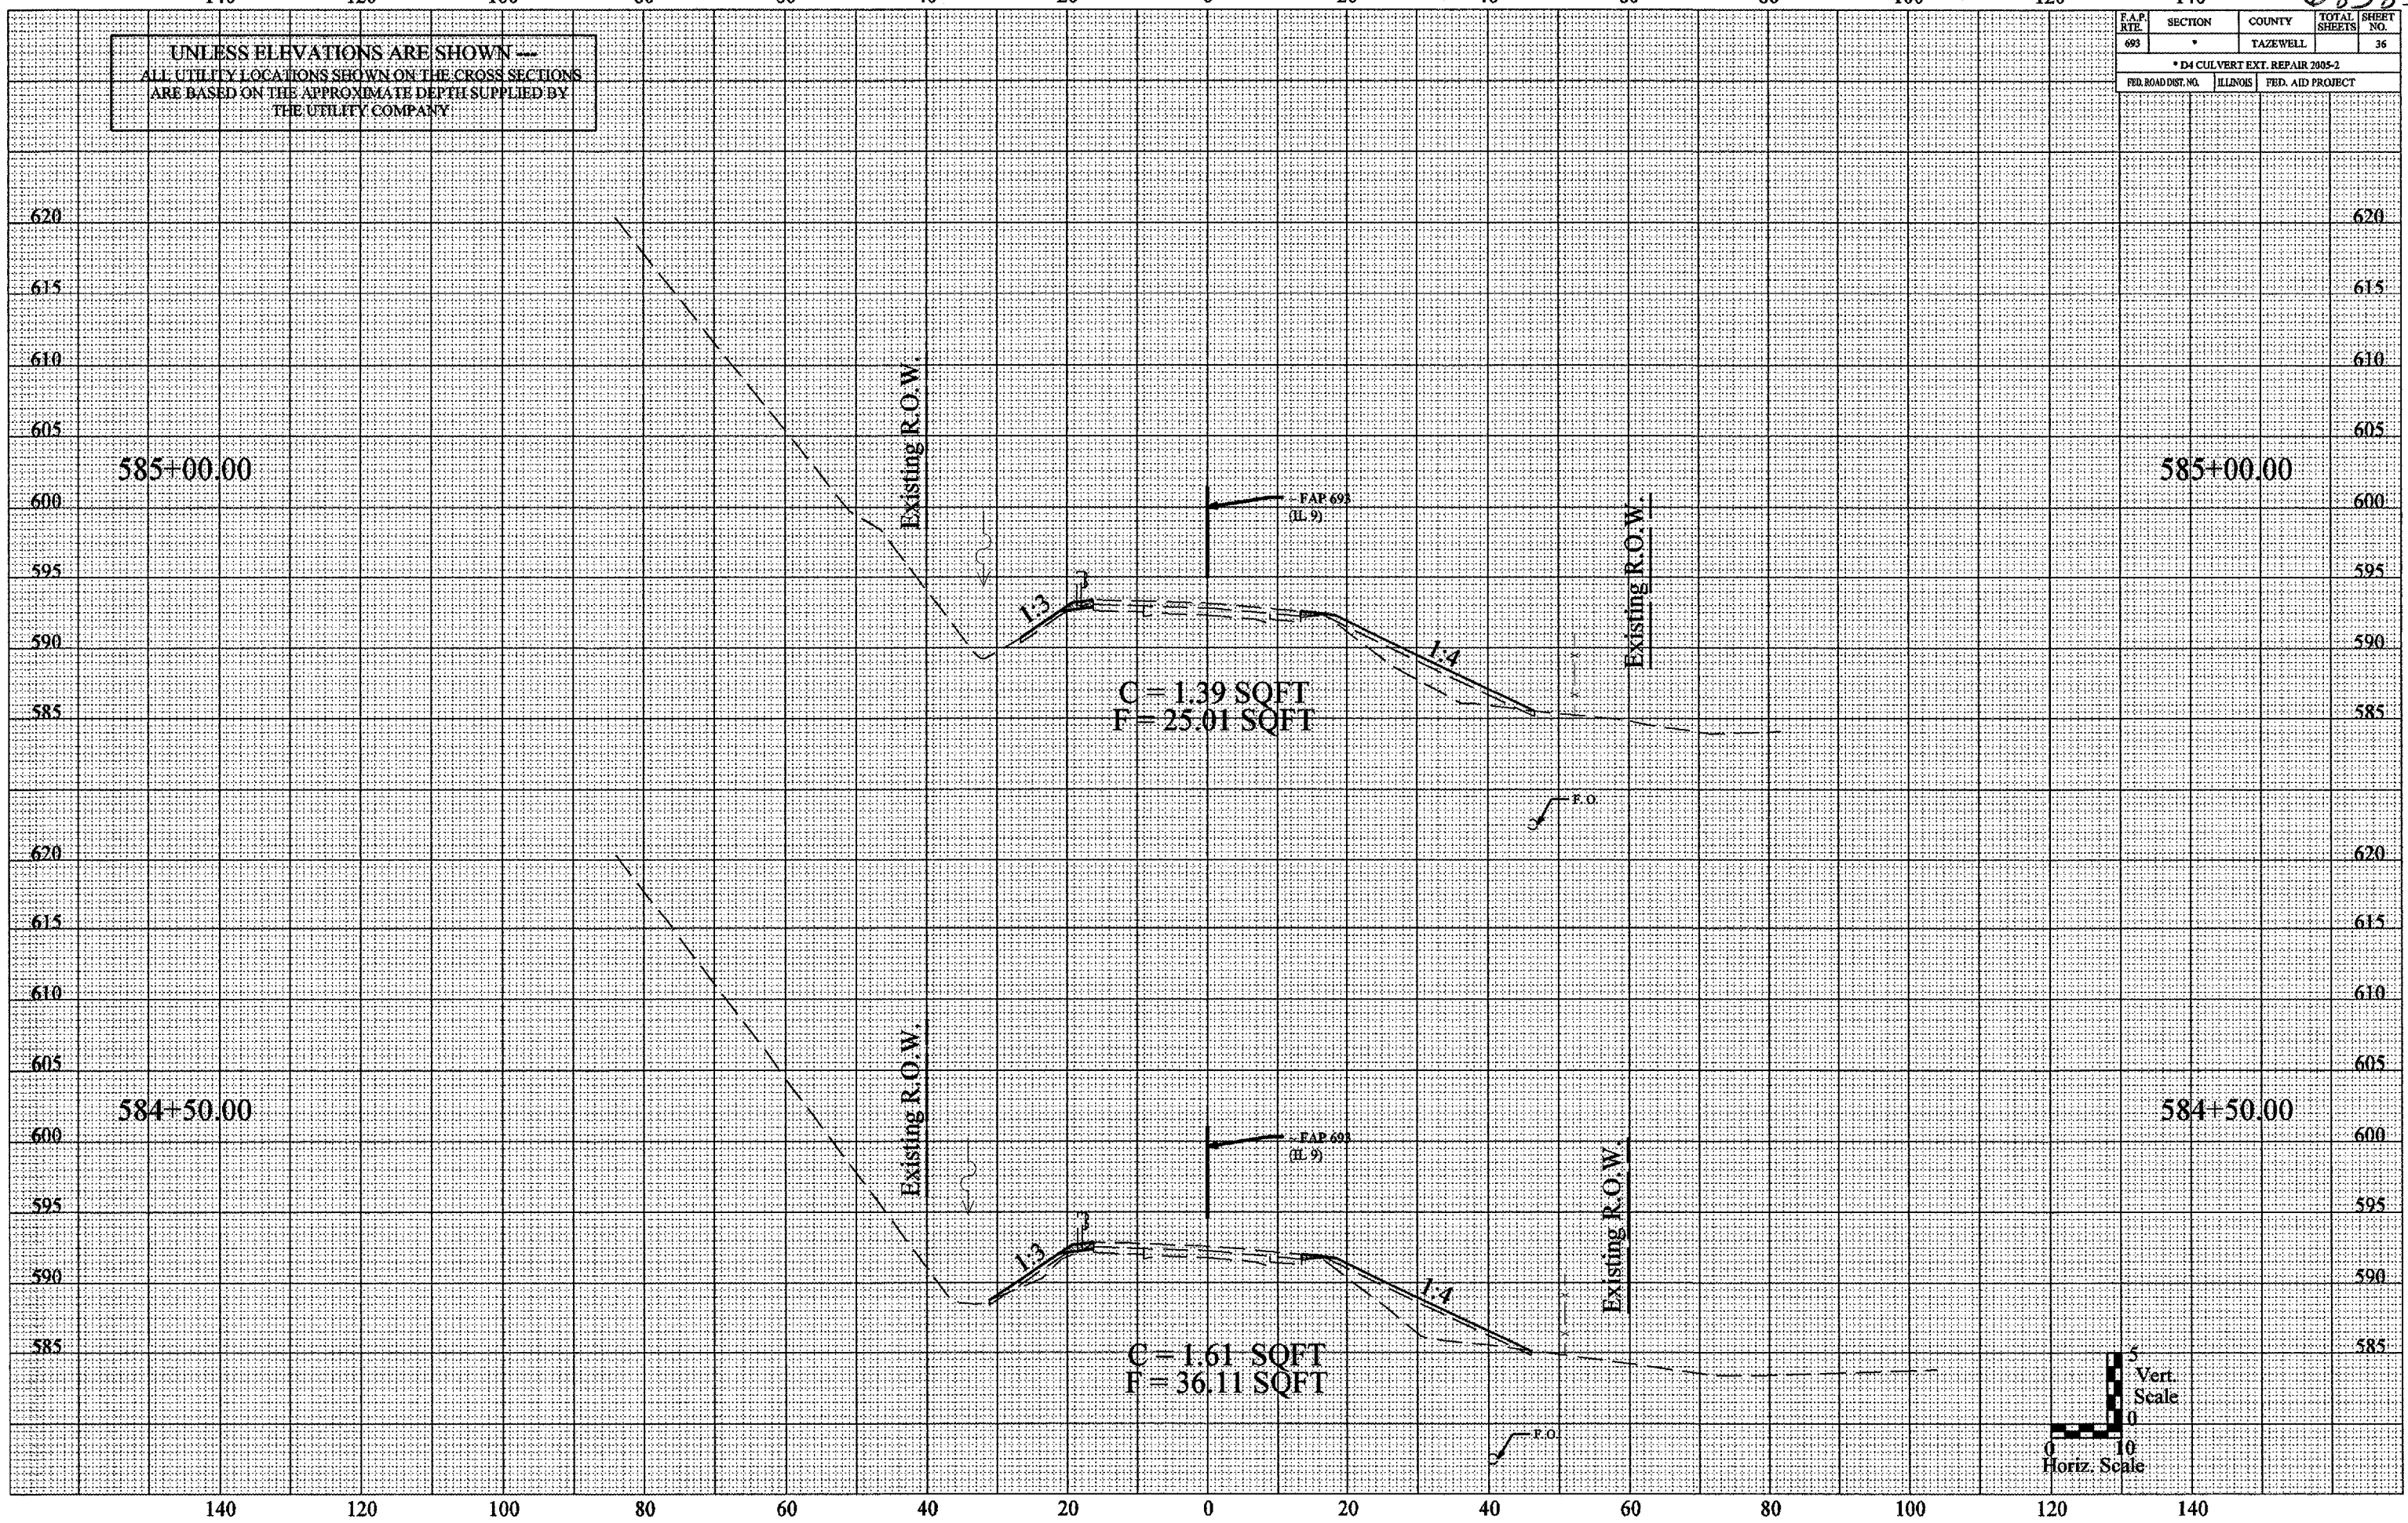

11/16/2004 5:11PM