

6838



140 120 100 80 60 40 20 0 20 40 60 80 100 120 140

F.A.P. RTE.	SECTION	COUNTY	TOTAL SHEETS	SHEET NO.
693	*	TAZEWELL	-	38
* D4 CULVERT EXT. / REPAIR 2005-2				
FED. ROAD DIST. NO.	ILLINOIS	FED. AID PROJECT		

UNLESS ELEVATIONS ARE SHOWN ---  
ALL UTILITY LOCATIONS SHOWN ON THE CROSS SECTIONS  
ARE BASED ON THE APPROXIMATE DEPTH SUPPLIED BY  
THE UTILITY COMPANY

DATE	
BY	
REVIEWED	
PLOTTED	
NOTED	
APPROVED	
NO. BOOK	
AREA CHECKED	

DATE	
BY	
REVIEWED	
PLOTTED	
NOTED	
APPROVED	
NO. BOOK	
AREA CHECKED	

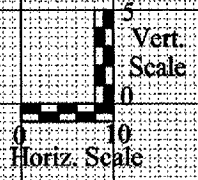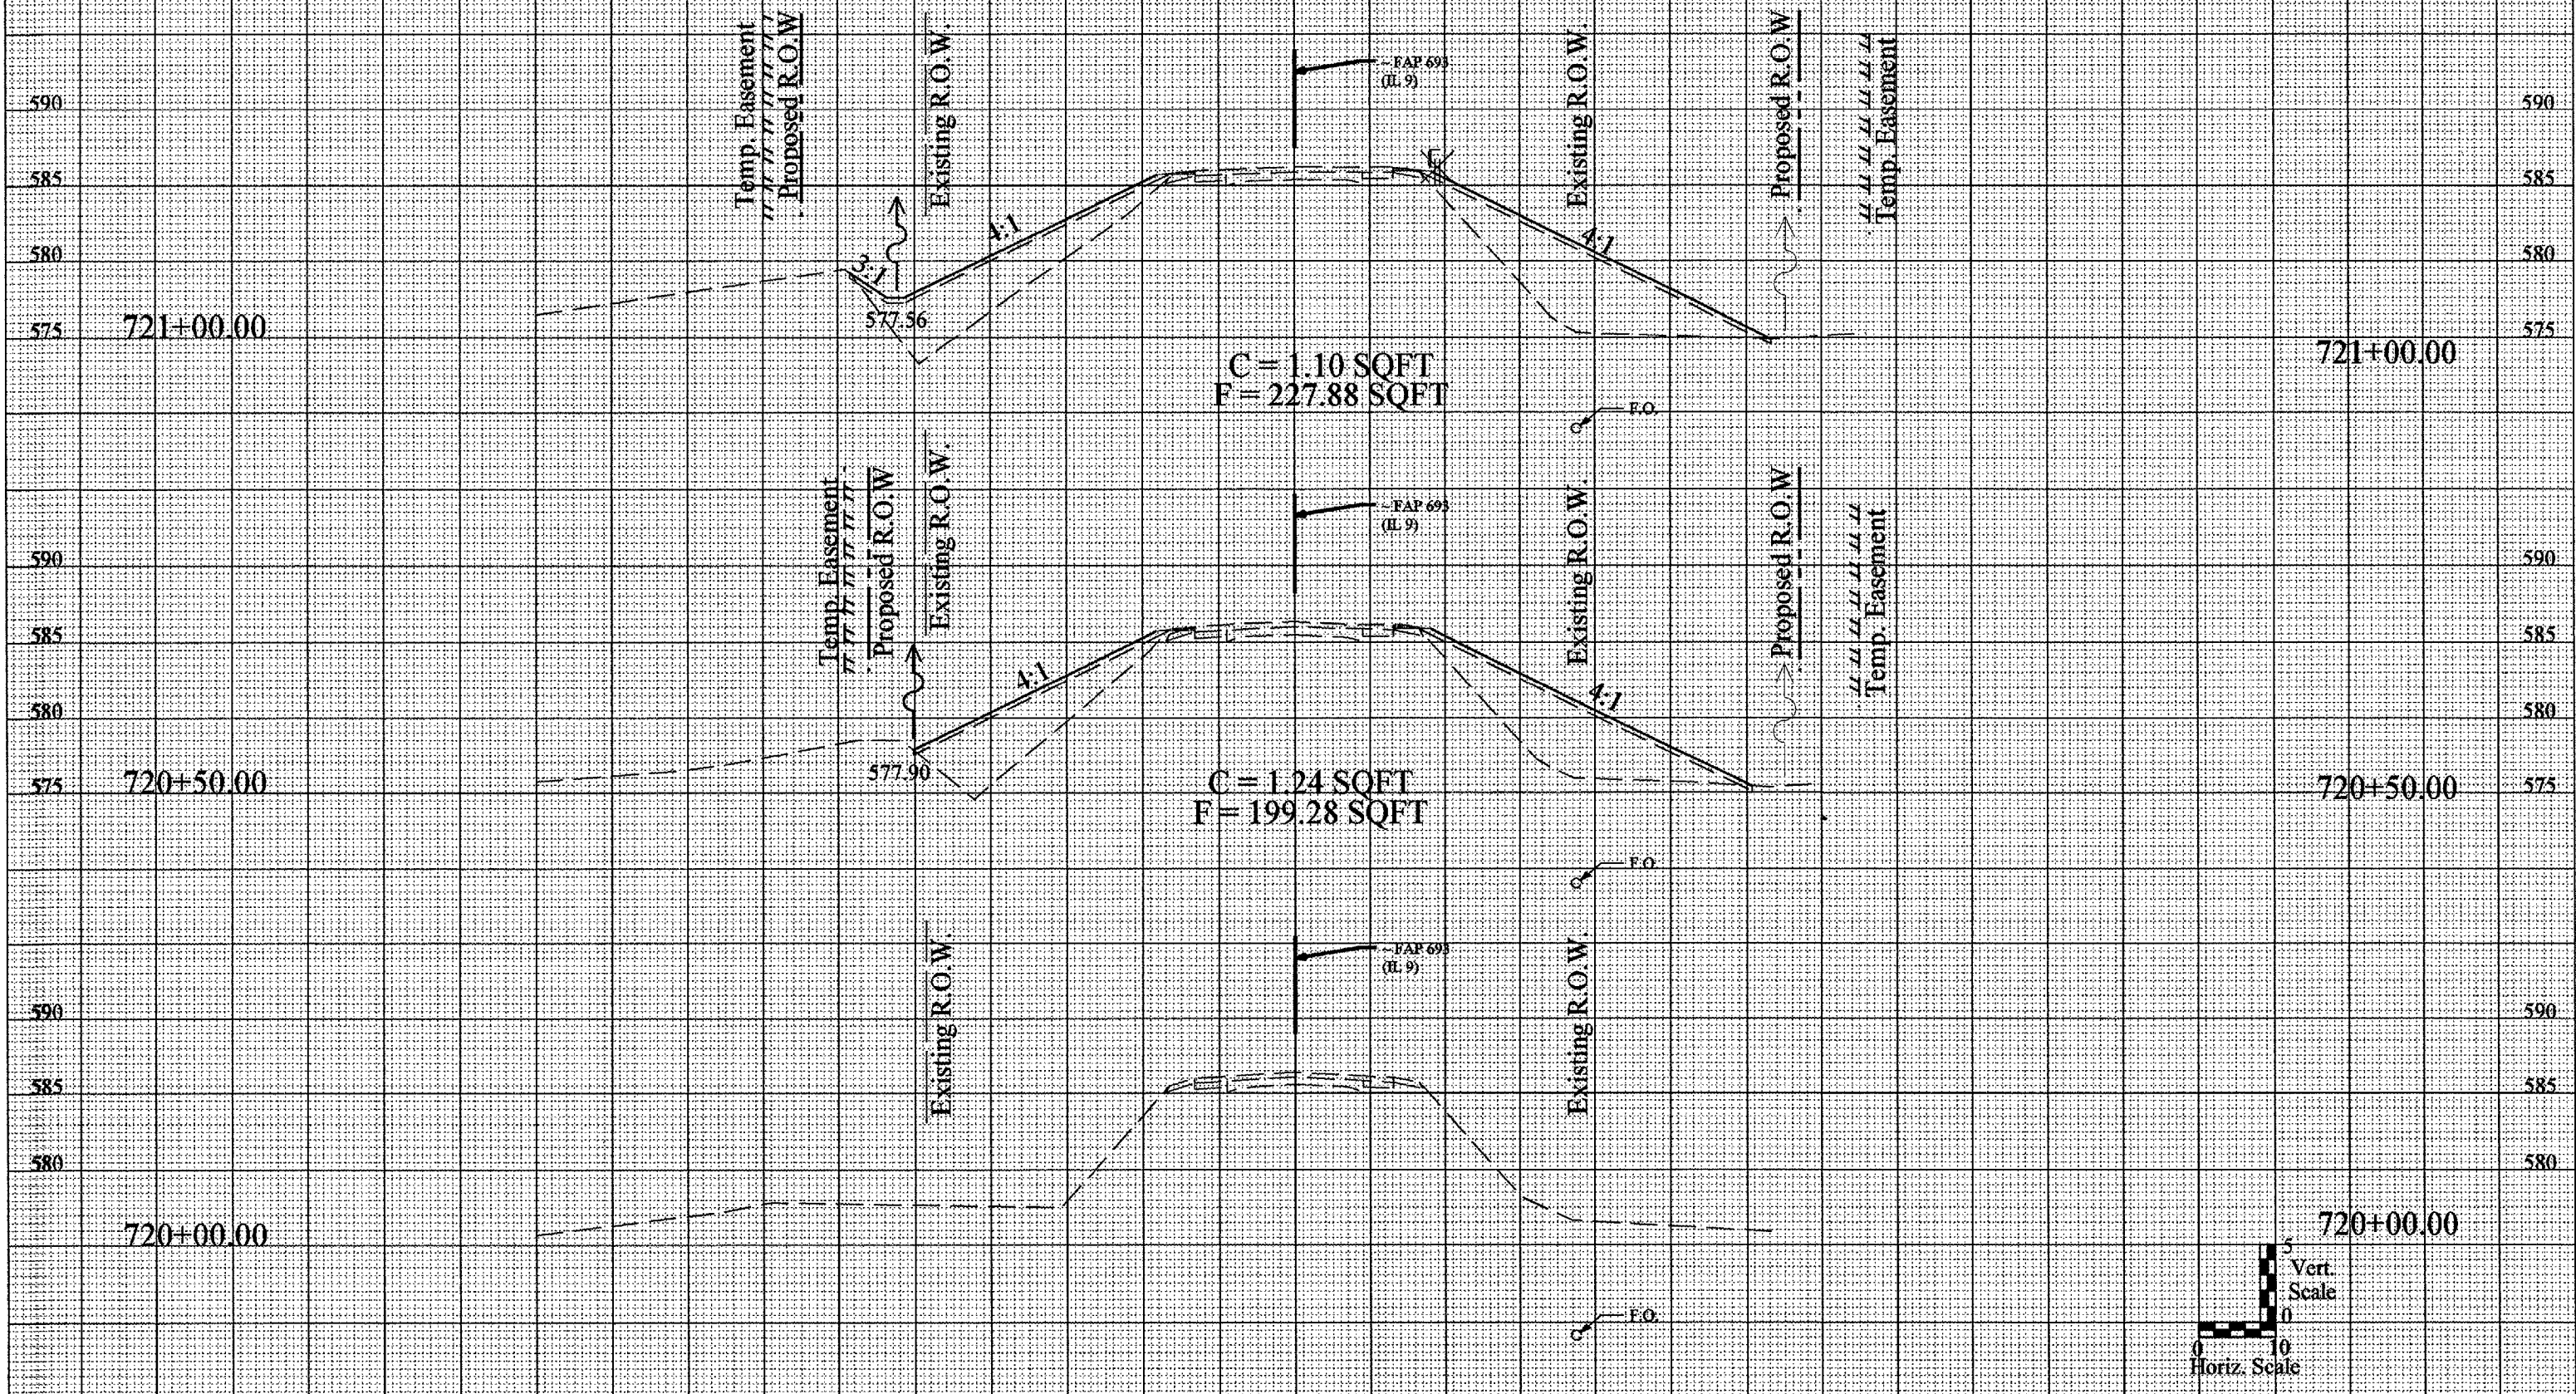

STIMES 1/16/2004