
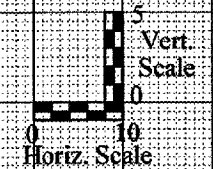


68383

F.A.P. RTE.	SECTION	COUNTY	TOTAL SHEETS	SHEET NO.
693		TAZEWELL		39
* D4 CULVERT EXT. / REPAIR 2005-2				
FED. ROAD DIST. NO.	ILLINOIS	FED. AID PROJECT		

UNLESS ELEVATIONS ARE SHOWN
ALL UTILITY LOCATIONS SHOWN ON THE CROSS SECTIONS
ARE BASED ON THE APPROXIMATE DEPTH SUPPLIED BY
THE UTILITY COMPANY

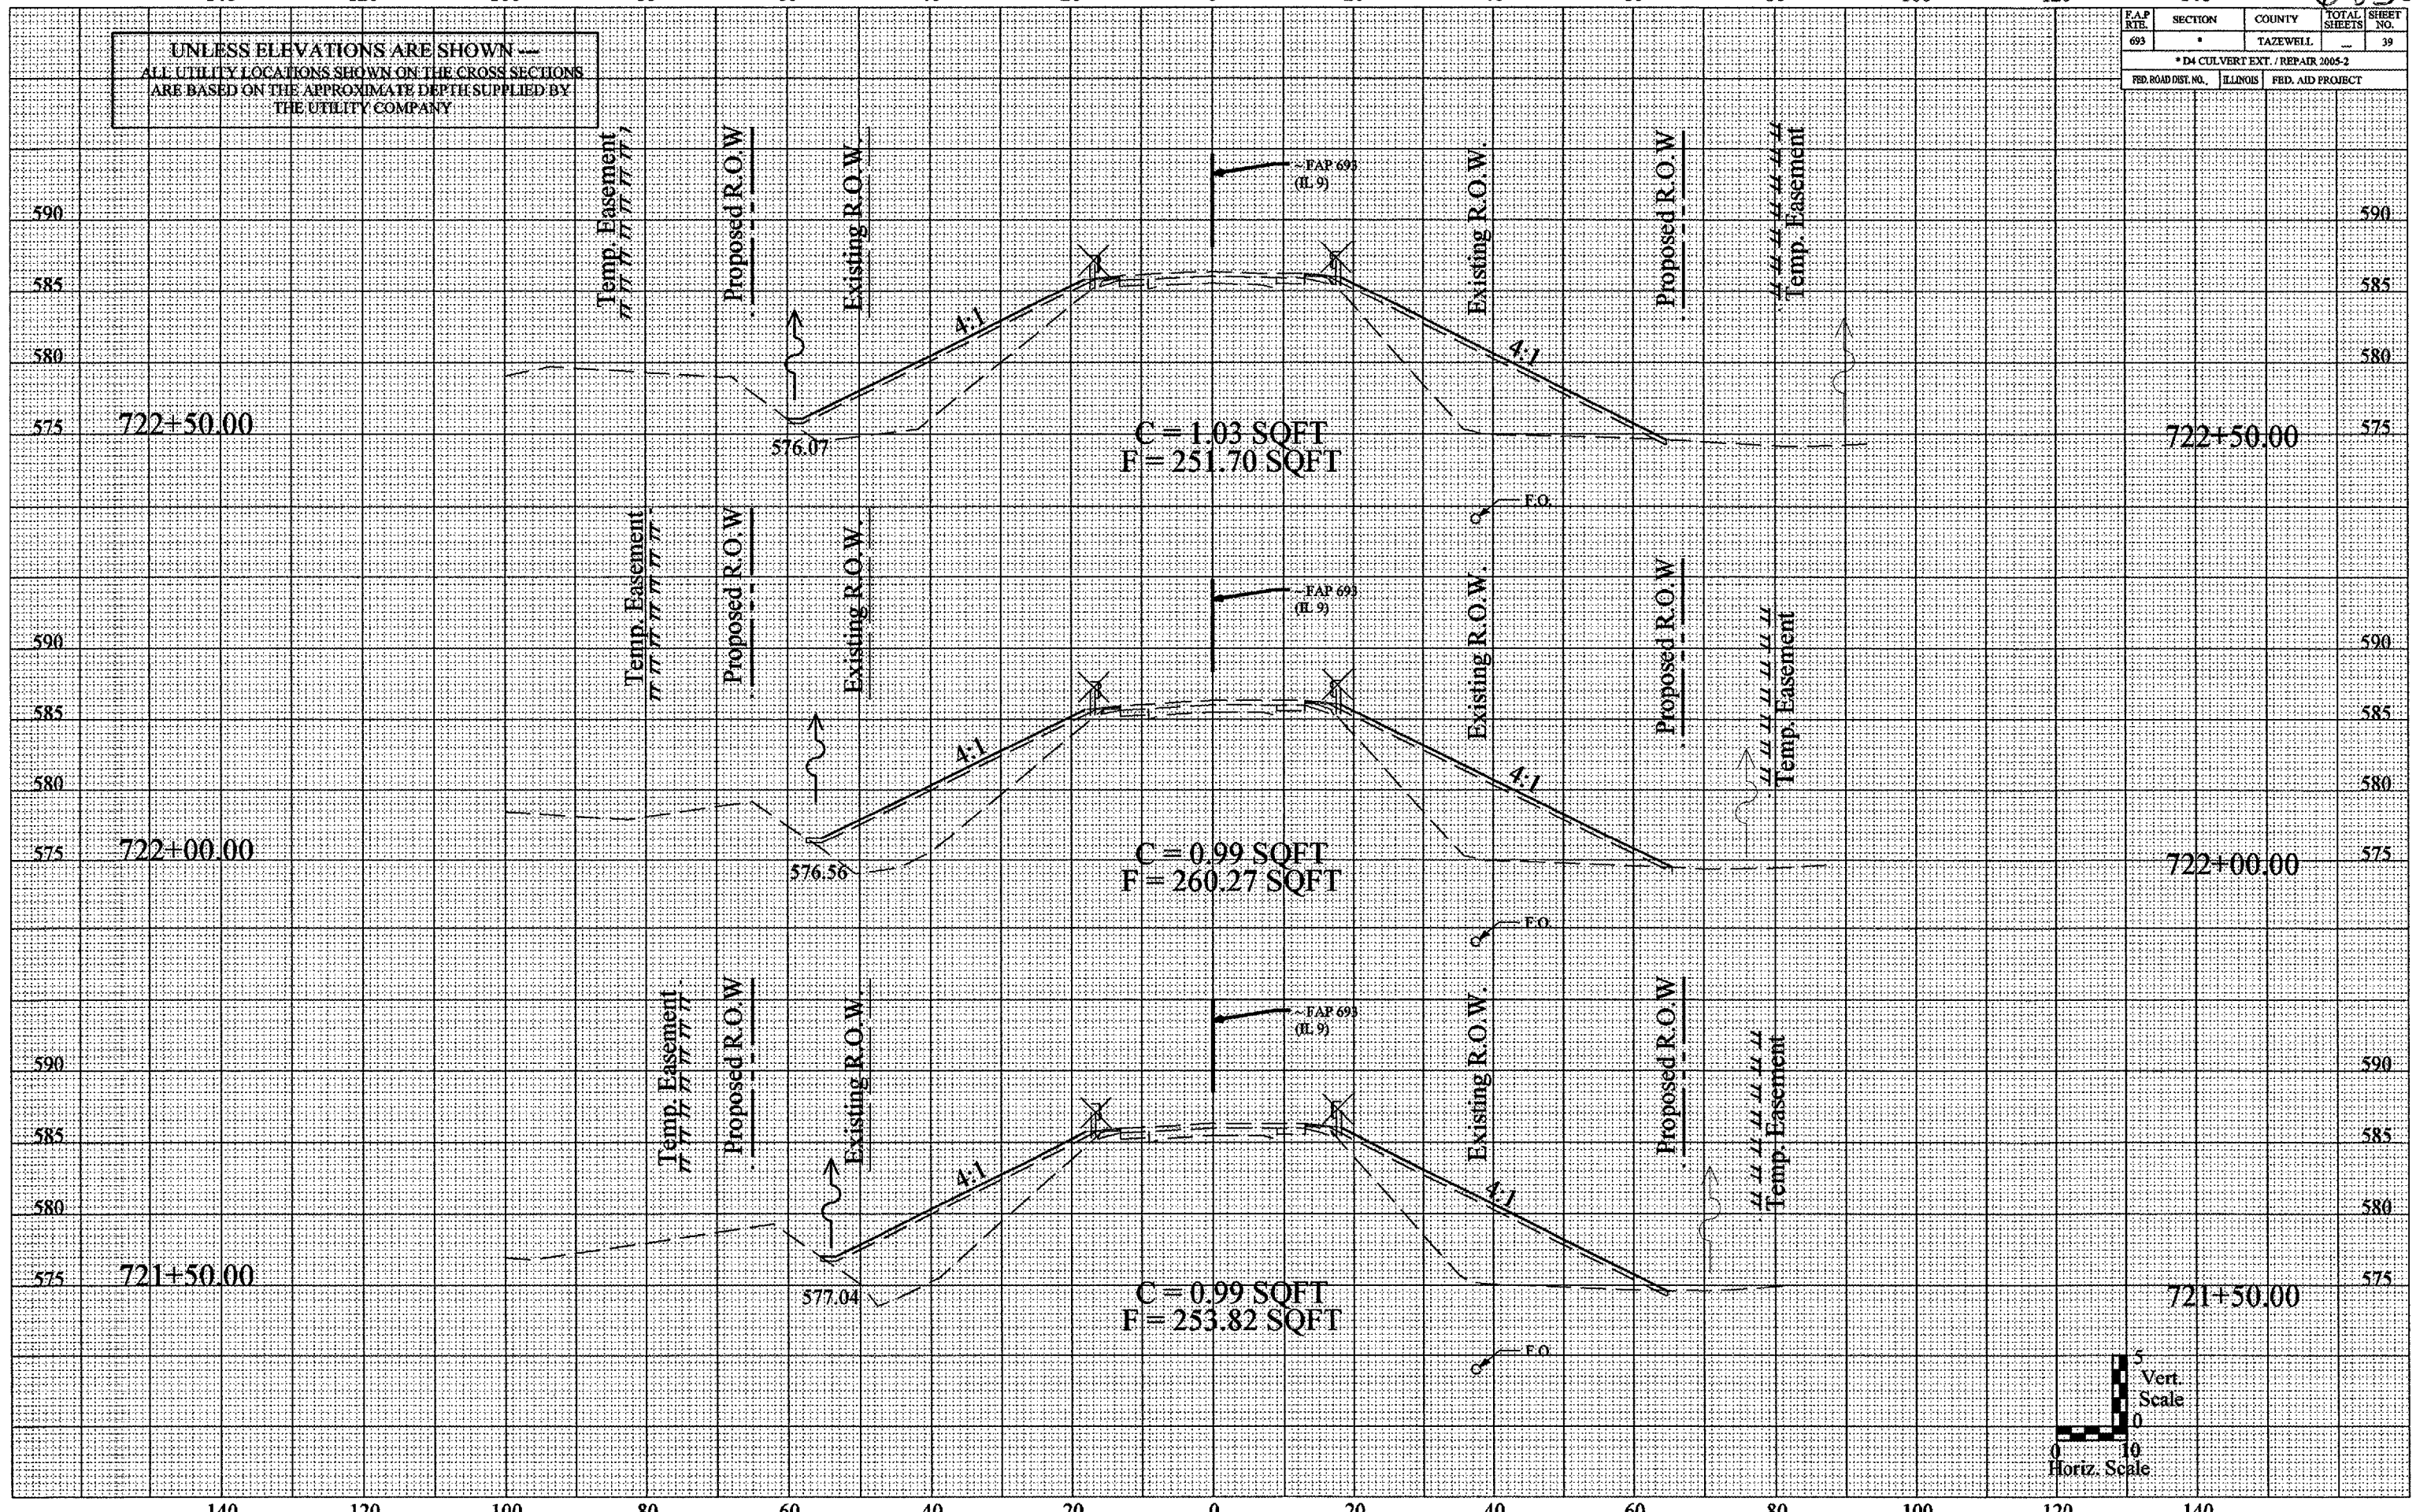

DATE	BY

DATE	BY

11/16/2004 \$17.15