

68383



140 120 100 80 60 40 20 0 20 40 60 80 100 120 140

F.A.P. R/L	SECTION	COUNTY	TOTAL SHEETS	SHEET NO.
693	*	TAZEWELL	-	40
* D4 CULVERT EXT. / REPAIR 2005-2				
FED. ROAD DIST. NO.		ILLINOIS	FED. AID PROJECT	

UNLESS ELEVATIONS ARE SHOWN —
ALL UTILITY LOCATIONS SHOWN ON THE CROSS SECTIONS
ARE BASED ON THE APPROXIMATE DEPTH SUPPLIED BY
THE UTILITY COMPANY

DATE	
BY	
REVISION	
NO.	
DATE	
BY	
REVISION	
NO.	

DATE	
BY	
REVISION	
NO.	
DATE	
BY	
REVISION	
NO.	

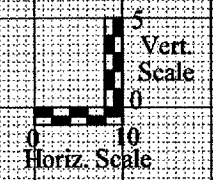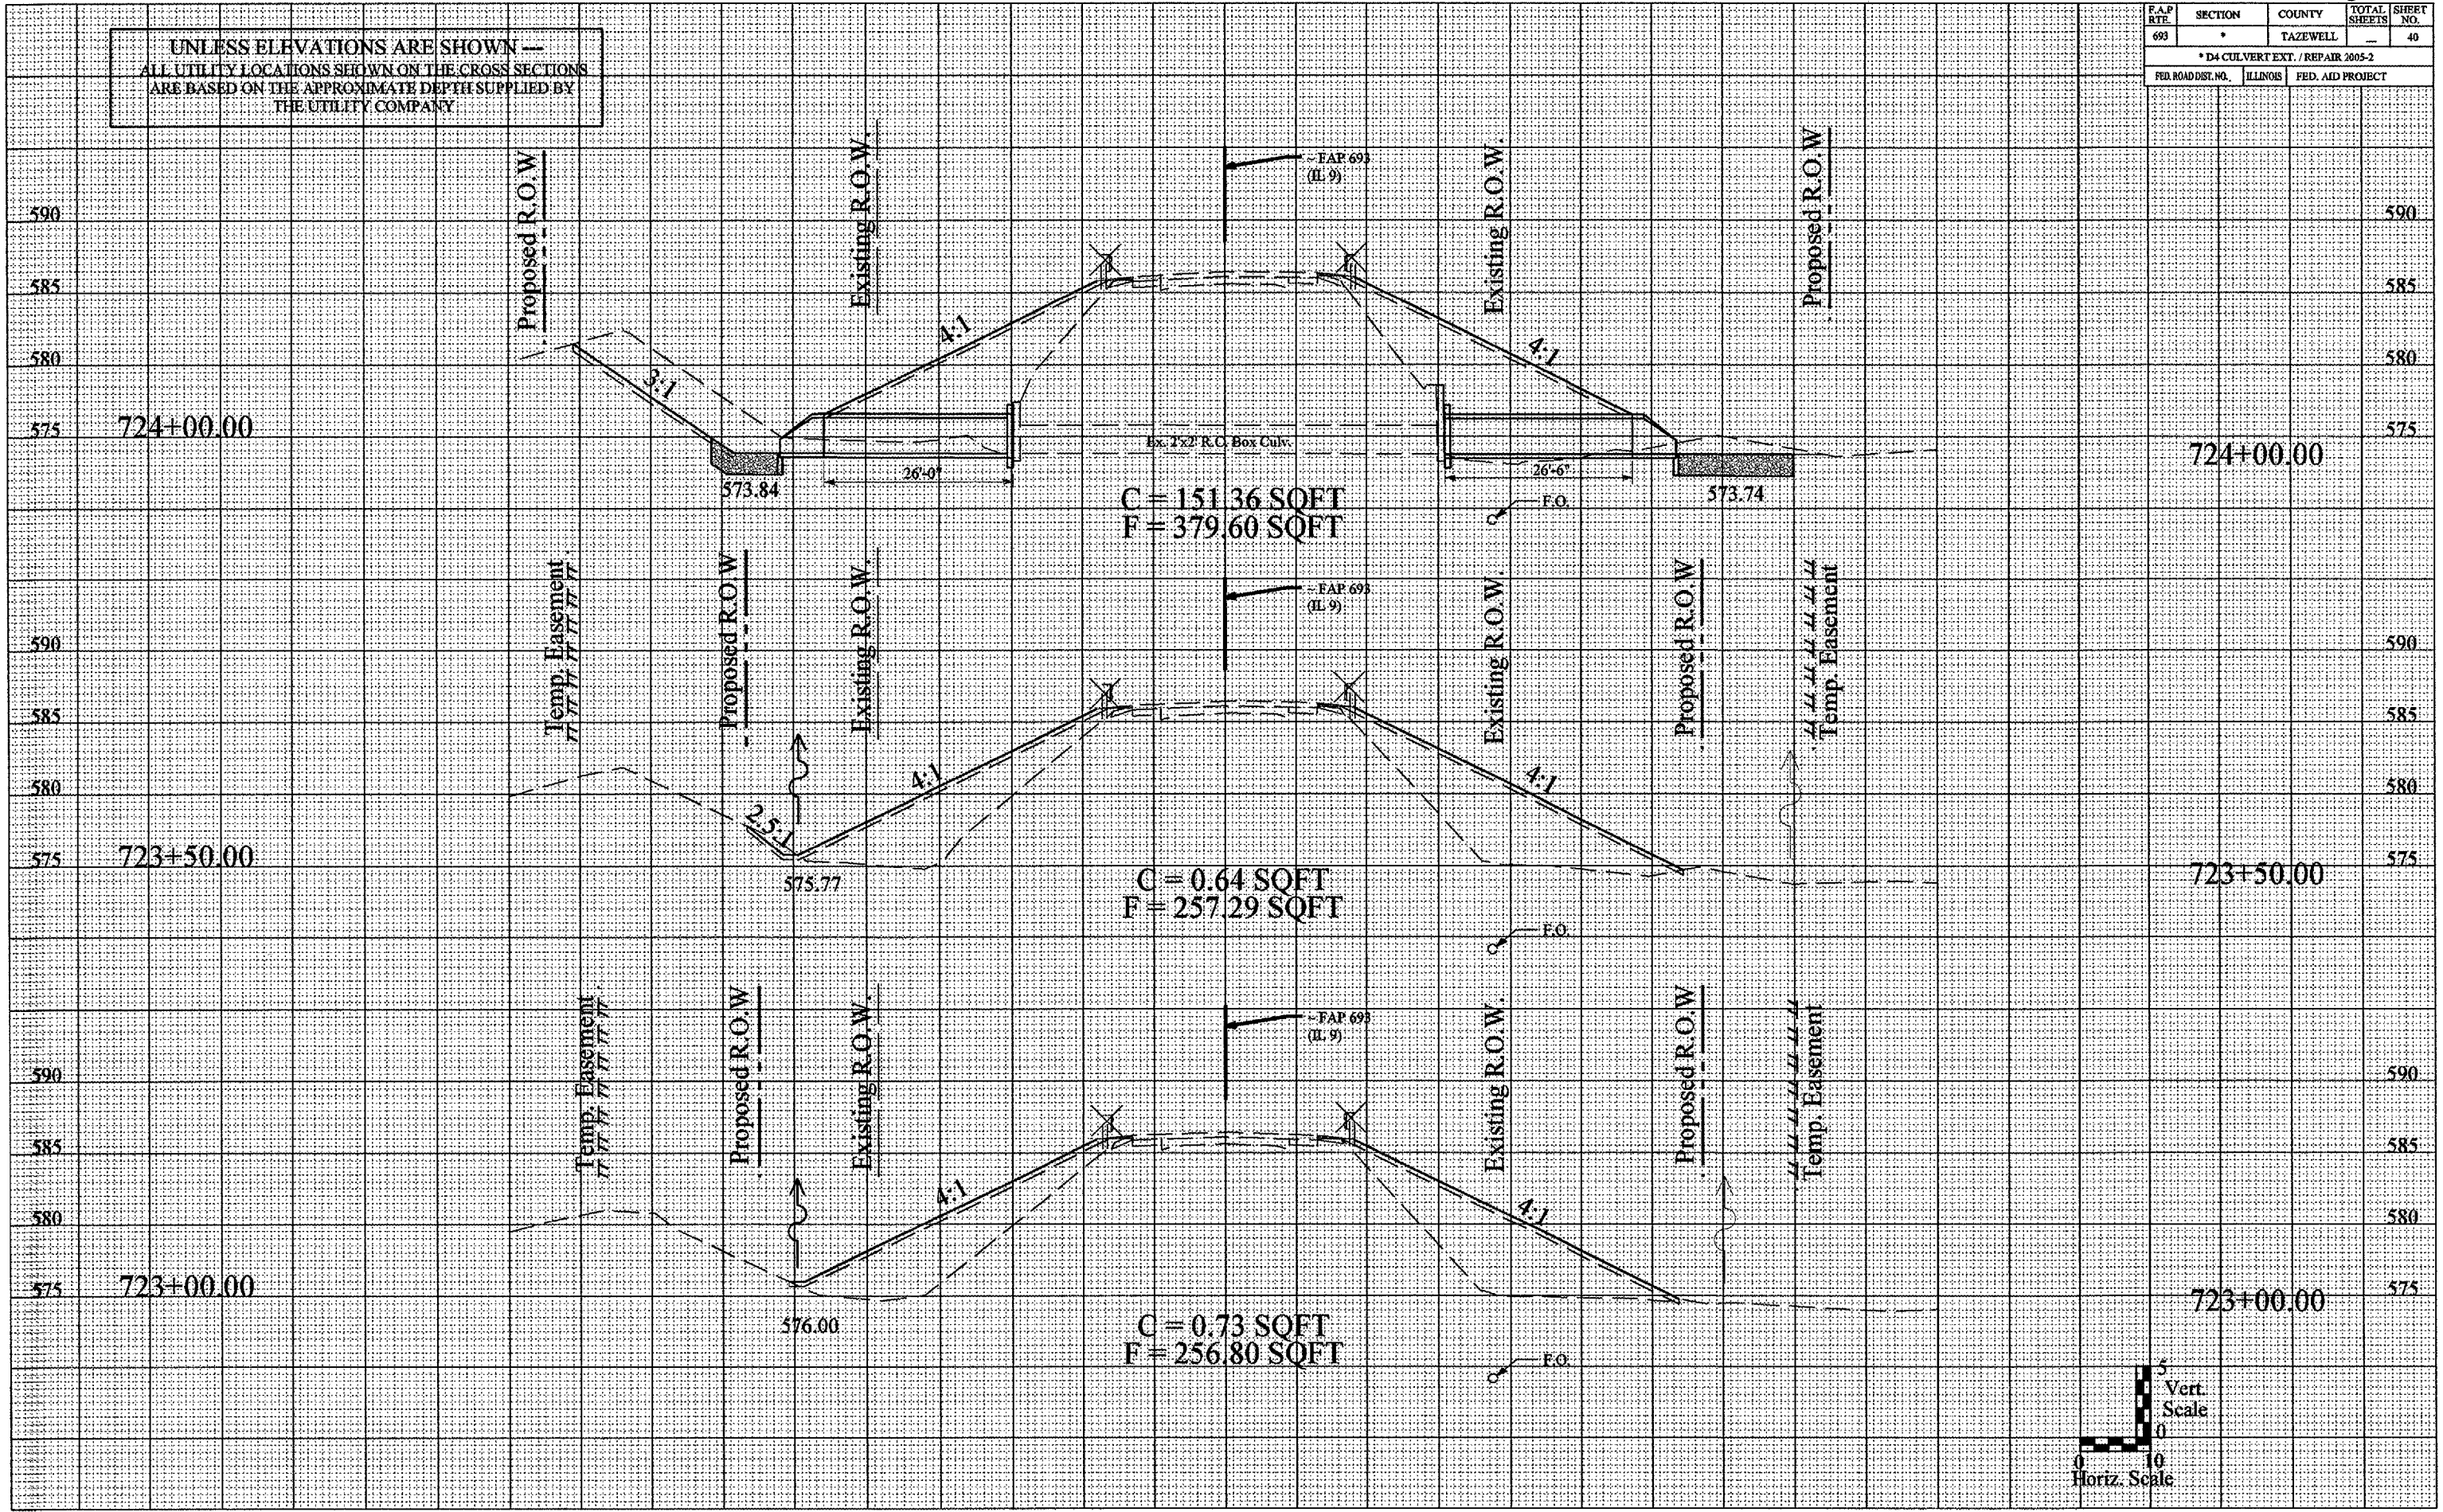

140 120 100 80 60 40 20 0 20 40 60 80 100 120 140

11/16/2004