

68383


140 120 100 80 60 40 20 0 20 40 60 80 100 120 140

F.A.P. RTE	SECTION	COUNTY	TOTAL SHEETS	SHEET NO.
693		TAZEWELL	44	44
* D4 CULVERT EXT. / REPAIR 2005-2				
FED. ROAD DIST. NO.	ILLINOIS	FED. AID PROJECT		

UNLESS ELEVATIONS ARE SHOWN ---  
 ALL UTILITY LOCATIONS SHOWN ON THE CROSS SECTIONS  
 ARE BASED ON THE APPROXIMATE DEPTH SUPPLIED BY  
 THE UTILITY COMPANY

DATE	
BY	
FINAL SURVEY	
PLOTTED	
NOTE BOOK	
AREAS CHECKED	
NO.	

DATE	
BY	
ORIGINAL SURVEY	
PLOTTED	
NOTE BOOK	
AREAS CHECKED	
NO.	

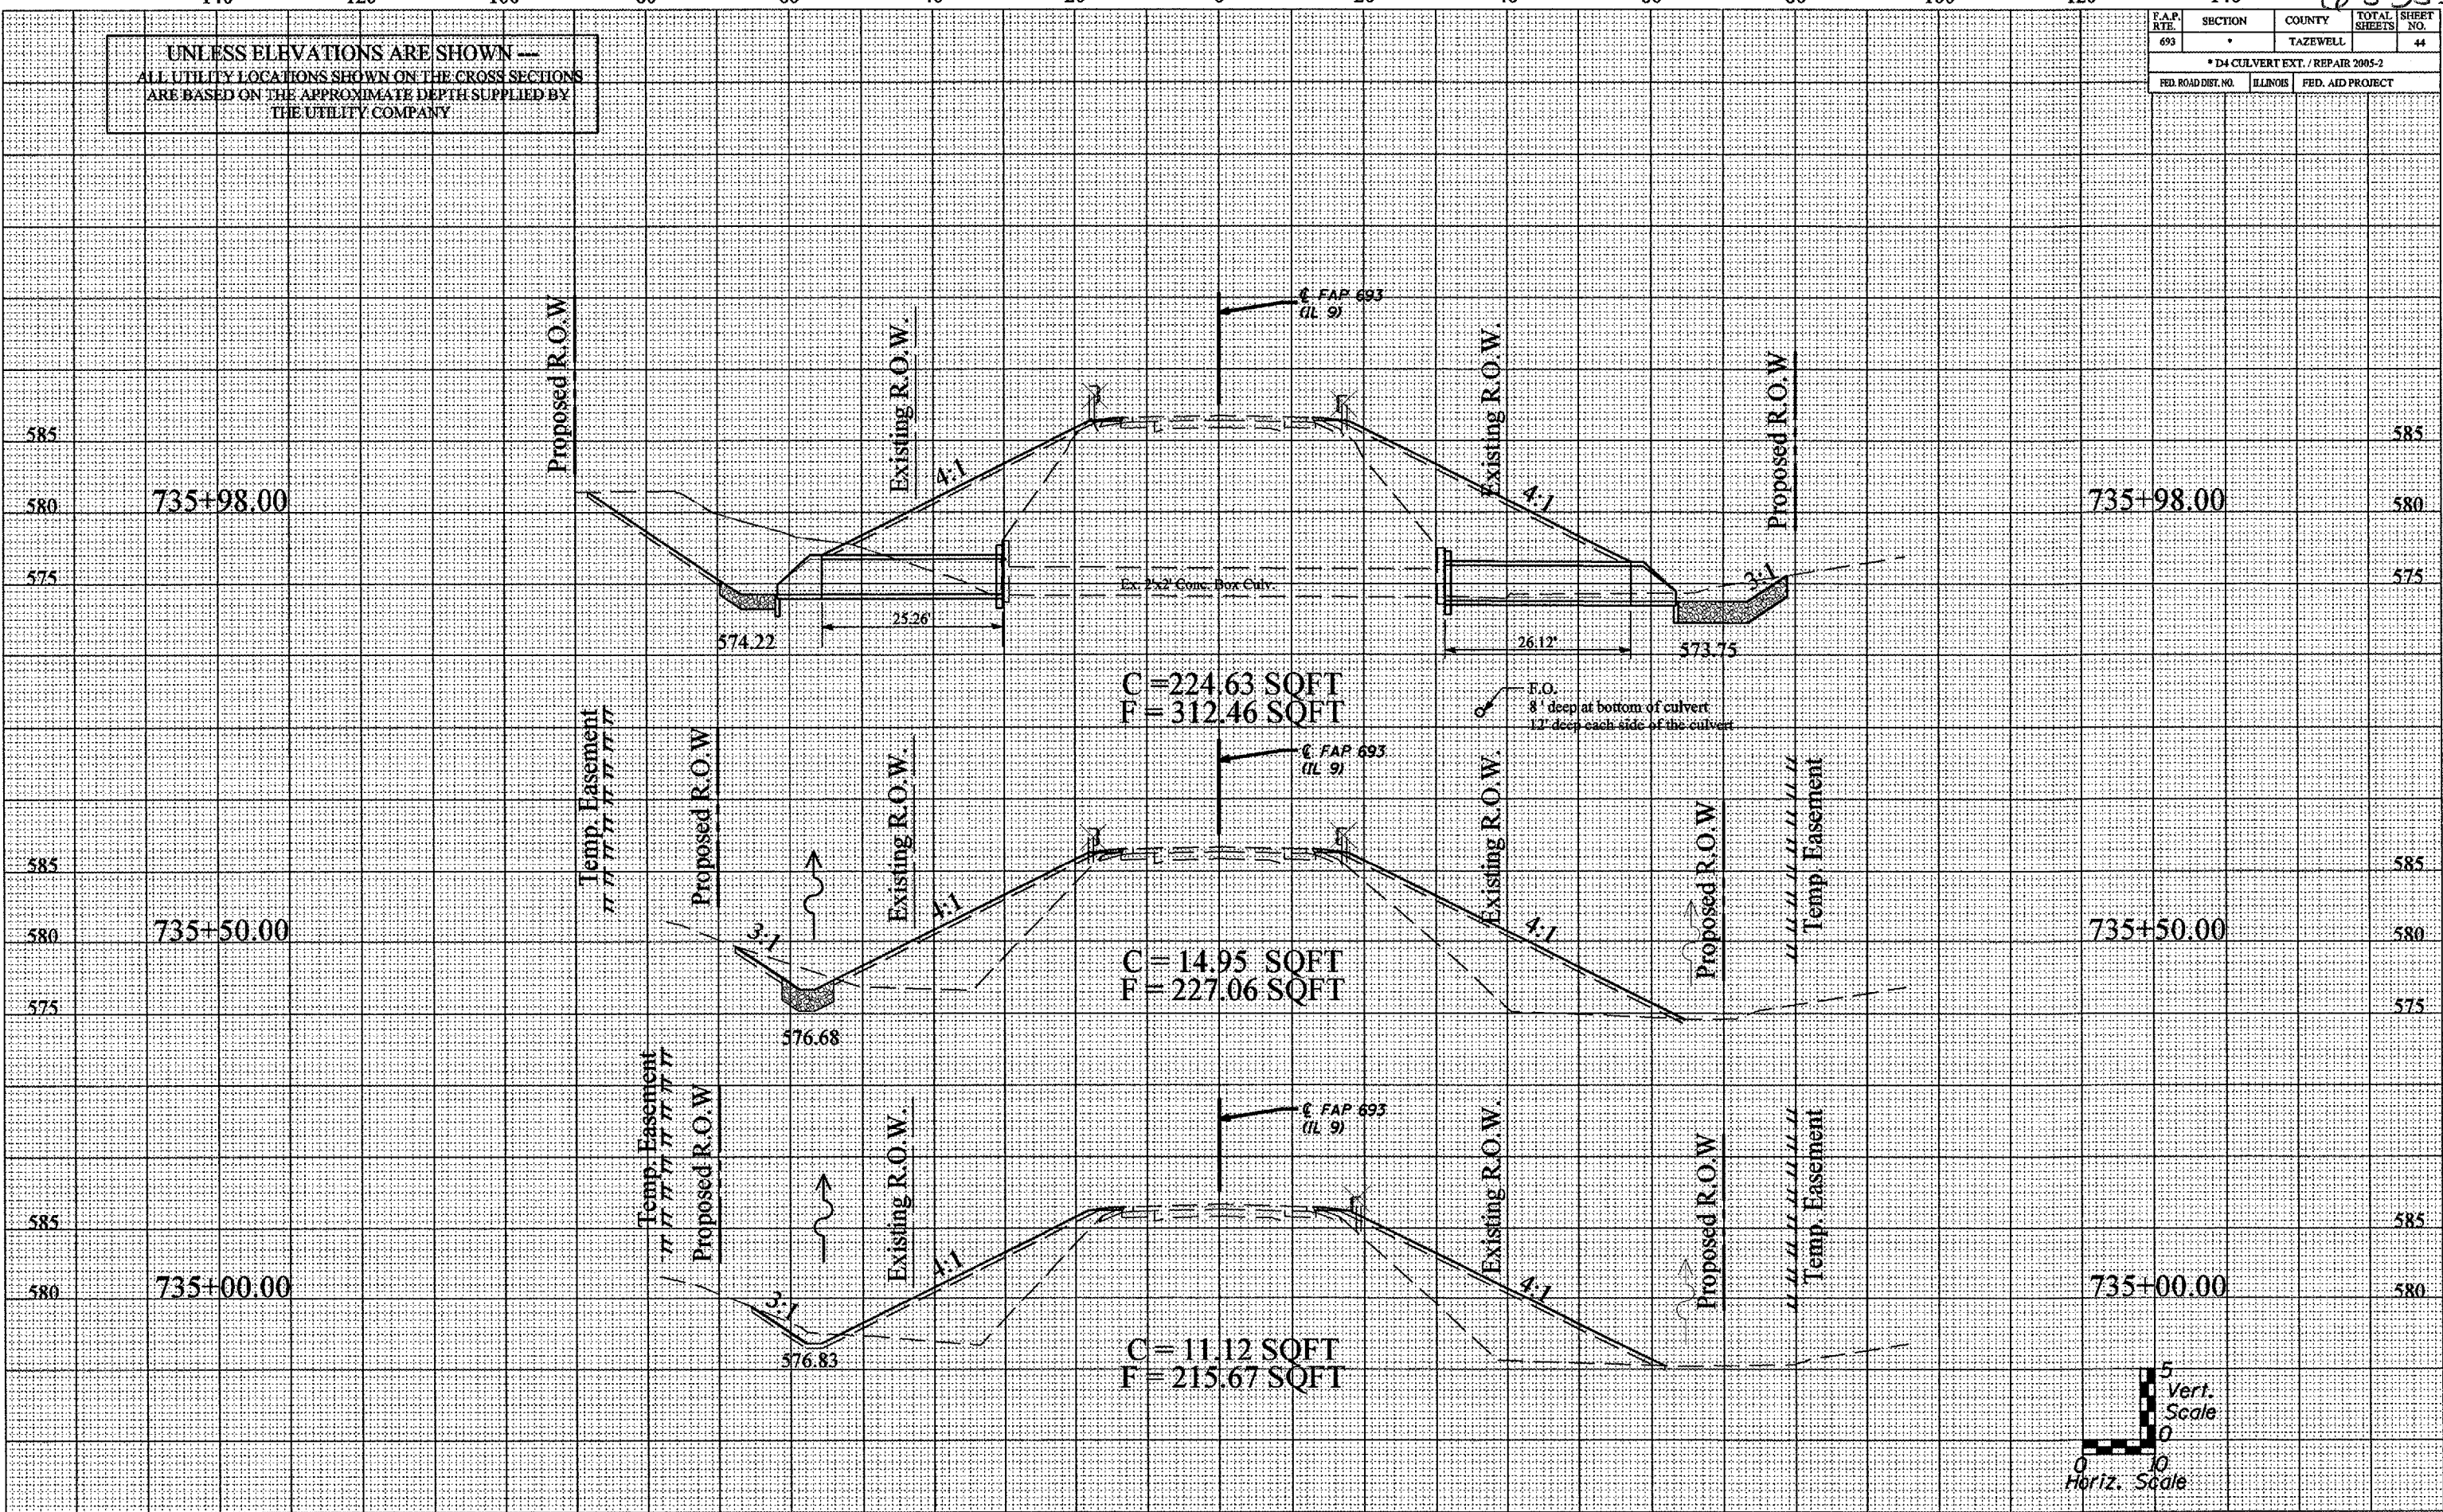


C = 224.63 SQFT  
 F = 312.46 SQFT

C = 14.95 SQFT  
 F = 227.06 SQFT

C = 11.12 SQFT  
 F = 215.67 SQFT

F.O.  
 8' deep at bottom of culvert  
 12' deep each side of the culvert

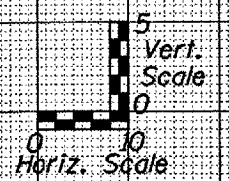

140 120 100 80 60 40 20 0 20 40 60 80 100 120 140