


68383

F.A.P. RITE:	SECTION	COUNTY	TOTAL SHEETS	SHEET NO.
693	*	TAZEWELL	...	53
STA. ....		TO STA. ....		
FED. ROAD DIST. NO. 4	ILLINOIS	FED. AID PROJECT		

\* D4 CULVERT EXT. / REPAIR 2005-2

### SLOPE STEPS DETAIL

#### TYPICAL CROSS-SECTION EMBANKMENT CONSTRUCTION ON SIDEHILL

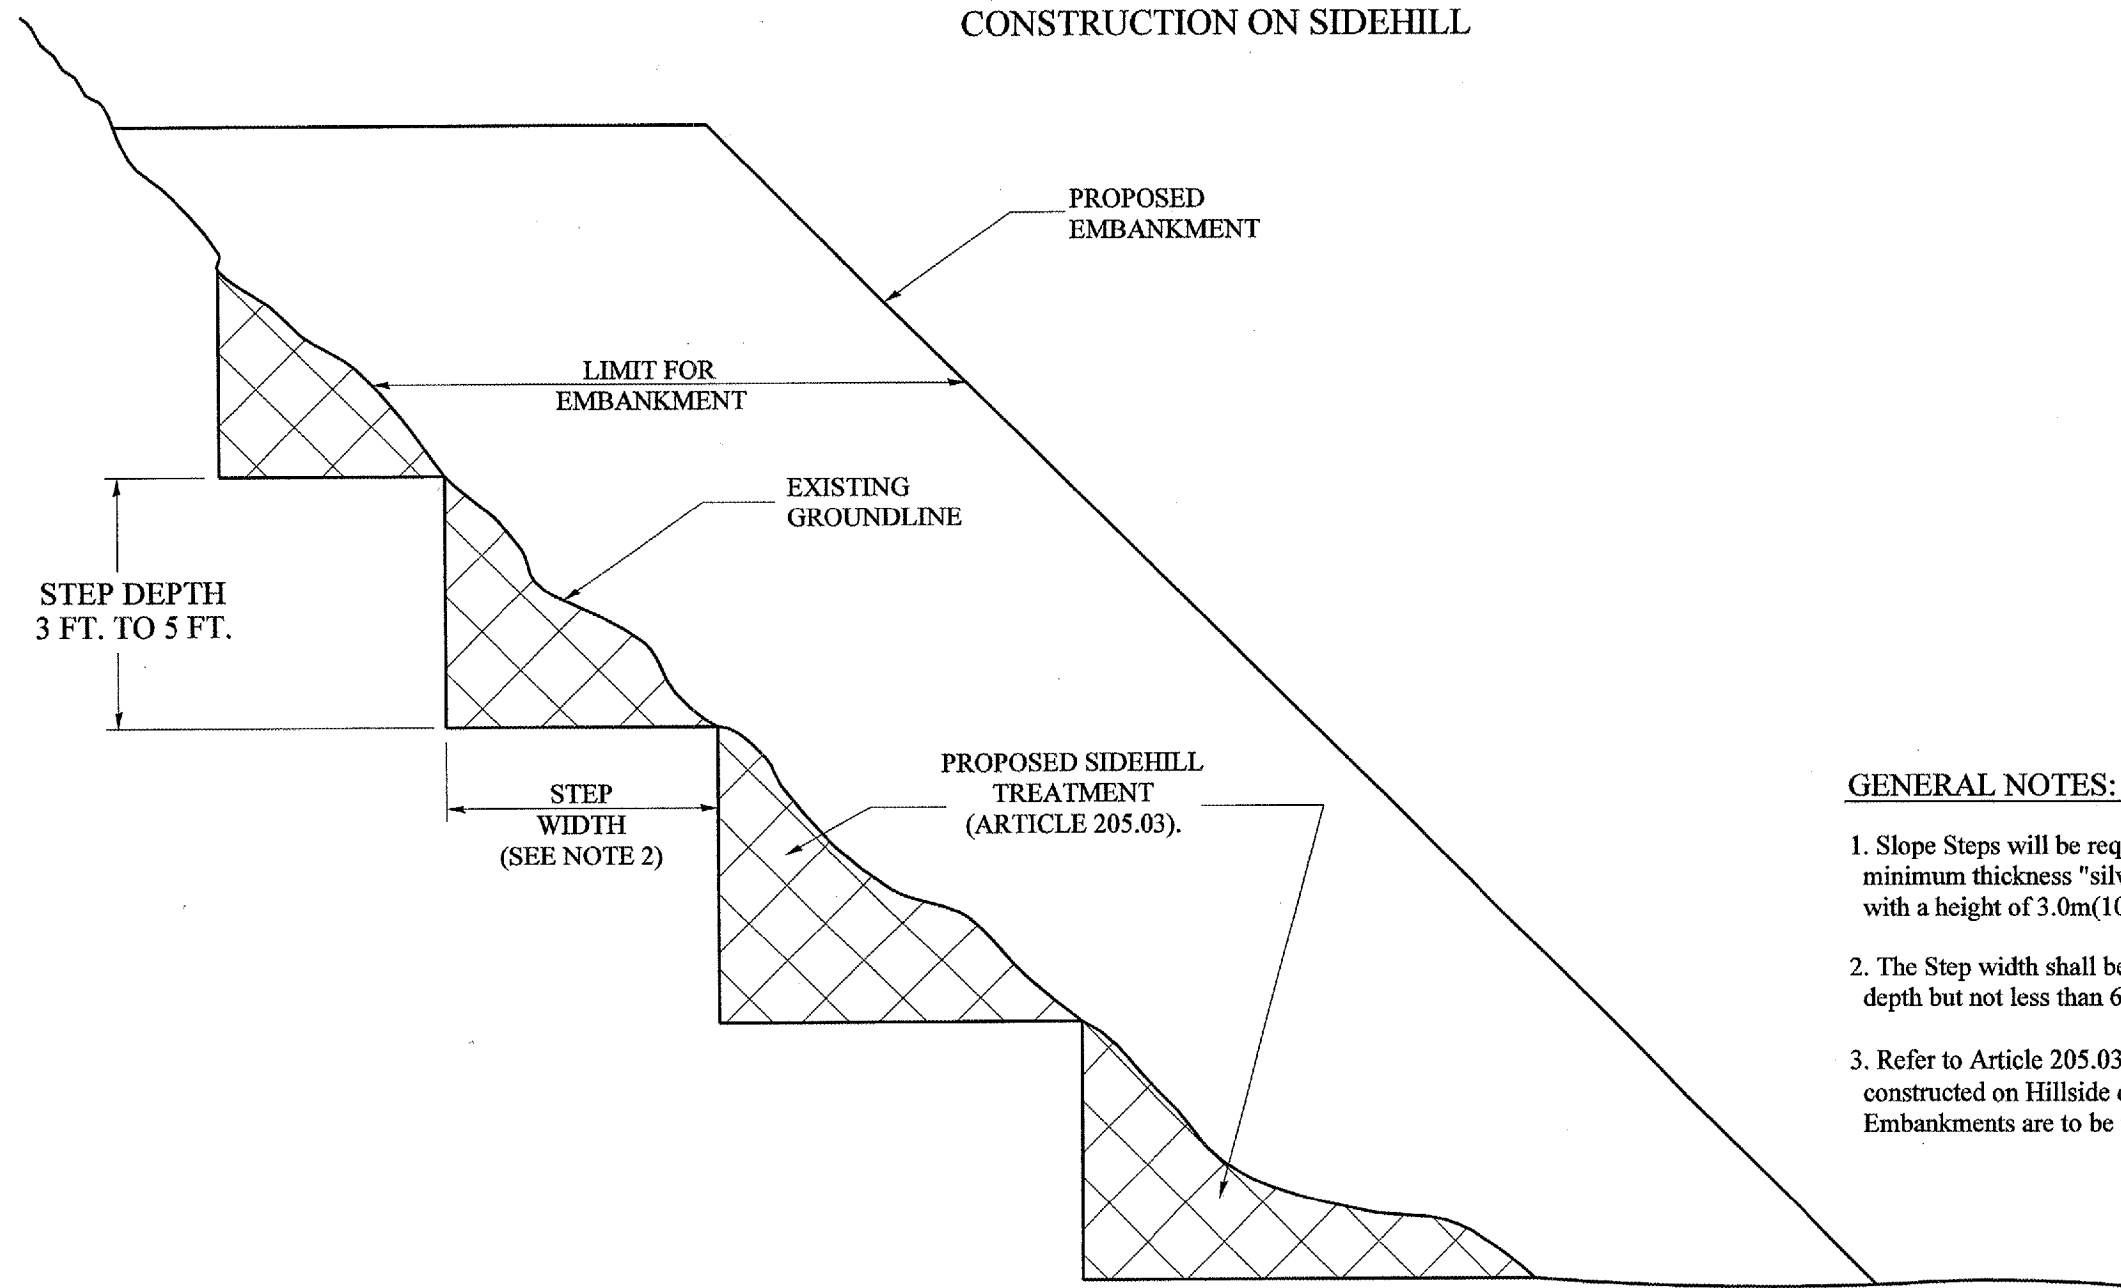

**GENERAL NOTES:**

1. Slope Steps will be required for all 300(12) minimum thickness "silver fills" and on a fills with a height of 3.0m(10').
2. The Step width shall be twice the Step depth but not less than 6 feet.
3. Refer to Article 205.03 for Embankment to be constructed on Hillside or Slopes, or if existing Embankments are to be widened.

**DESIGNER NOTE:**  
 1. EACH PROJECT SHOULD BE REVIEWED INDEPENDENTLY FOR TREATMENT REQUIRED.  
 2. REFER TO THIS DETAIL WITH NOTE ON APPLICABLE TYPICAL SECTIONS.

**REPLACEMENT MATERIAL:**

STANDARD EMBANKMENT  
 (IN ACCORDANCE WITH  
 205 OF THE STANDARD SPECIFICATION).

All dimensions are in millimeters  
(inches) unless otherwise noted.

ILLINOIS DEPARTMENT OF TRANSPORTATION  
DISTRICT CADD STANDARD

DATE	REVISIONS	BY
1-1-97	RENUM. L-5.03, NEW REVISION BOX, REVISED TITLE BOX, REVISED GENERAL NOTES.	T.P.

SLOPE STEPS  
DETAIL

CADD STD. NO. 205001-D4  
 SCALE: NOT DRAWN TO SCALE  
 DATE 11/16/2004

DRAWN BY CADD  
 CHECKED BY

11/16/2004